


Notes:

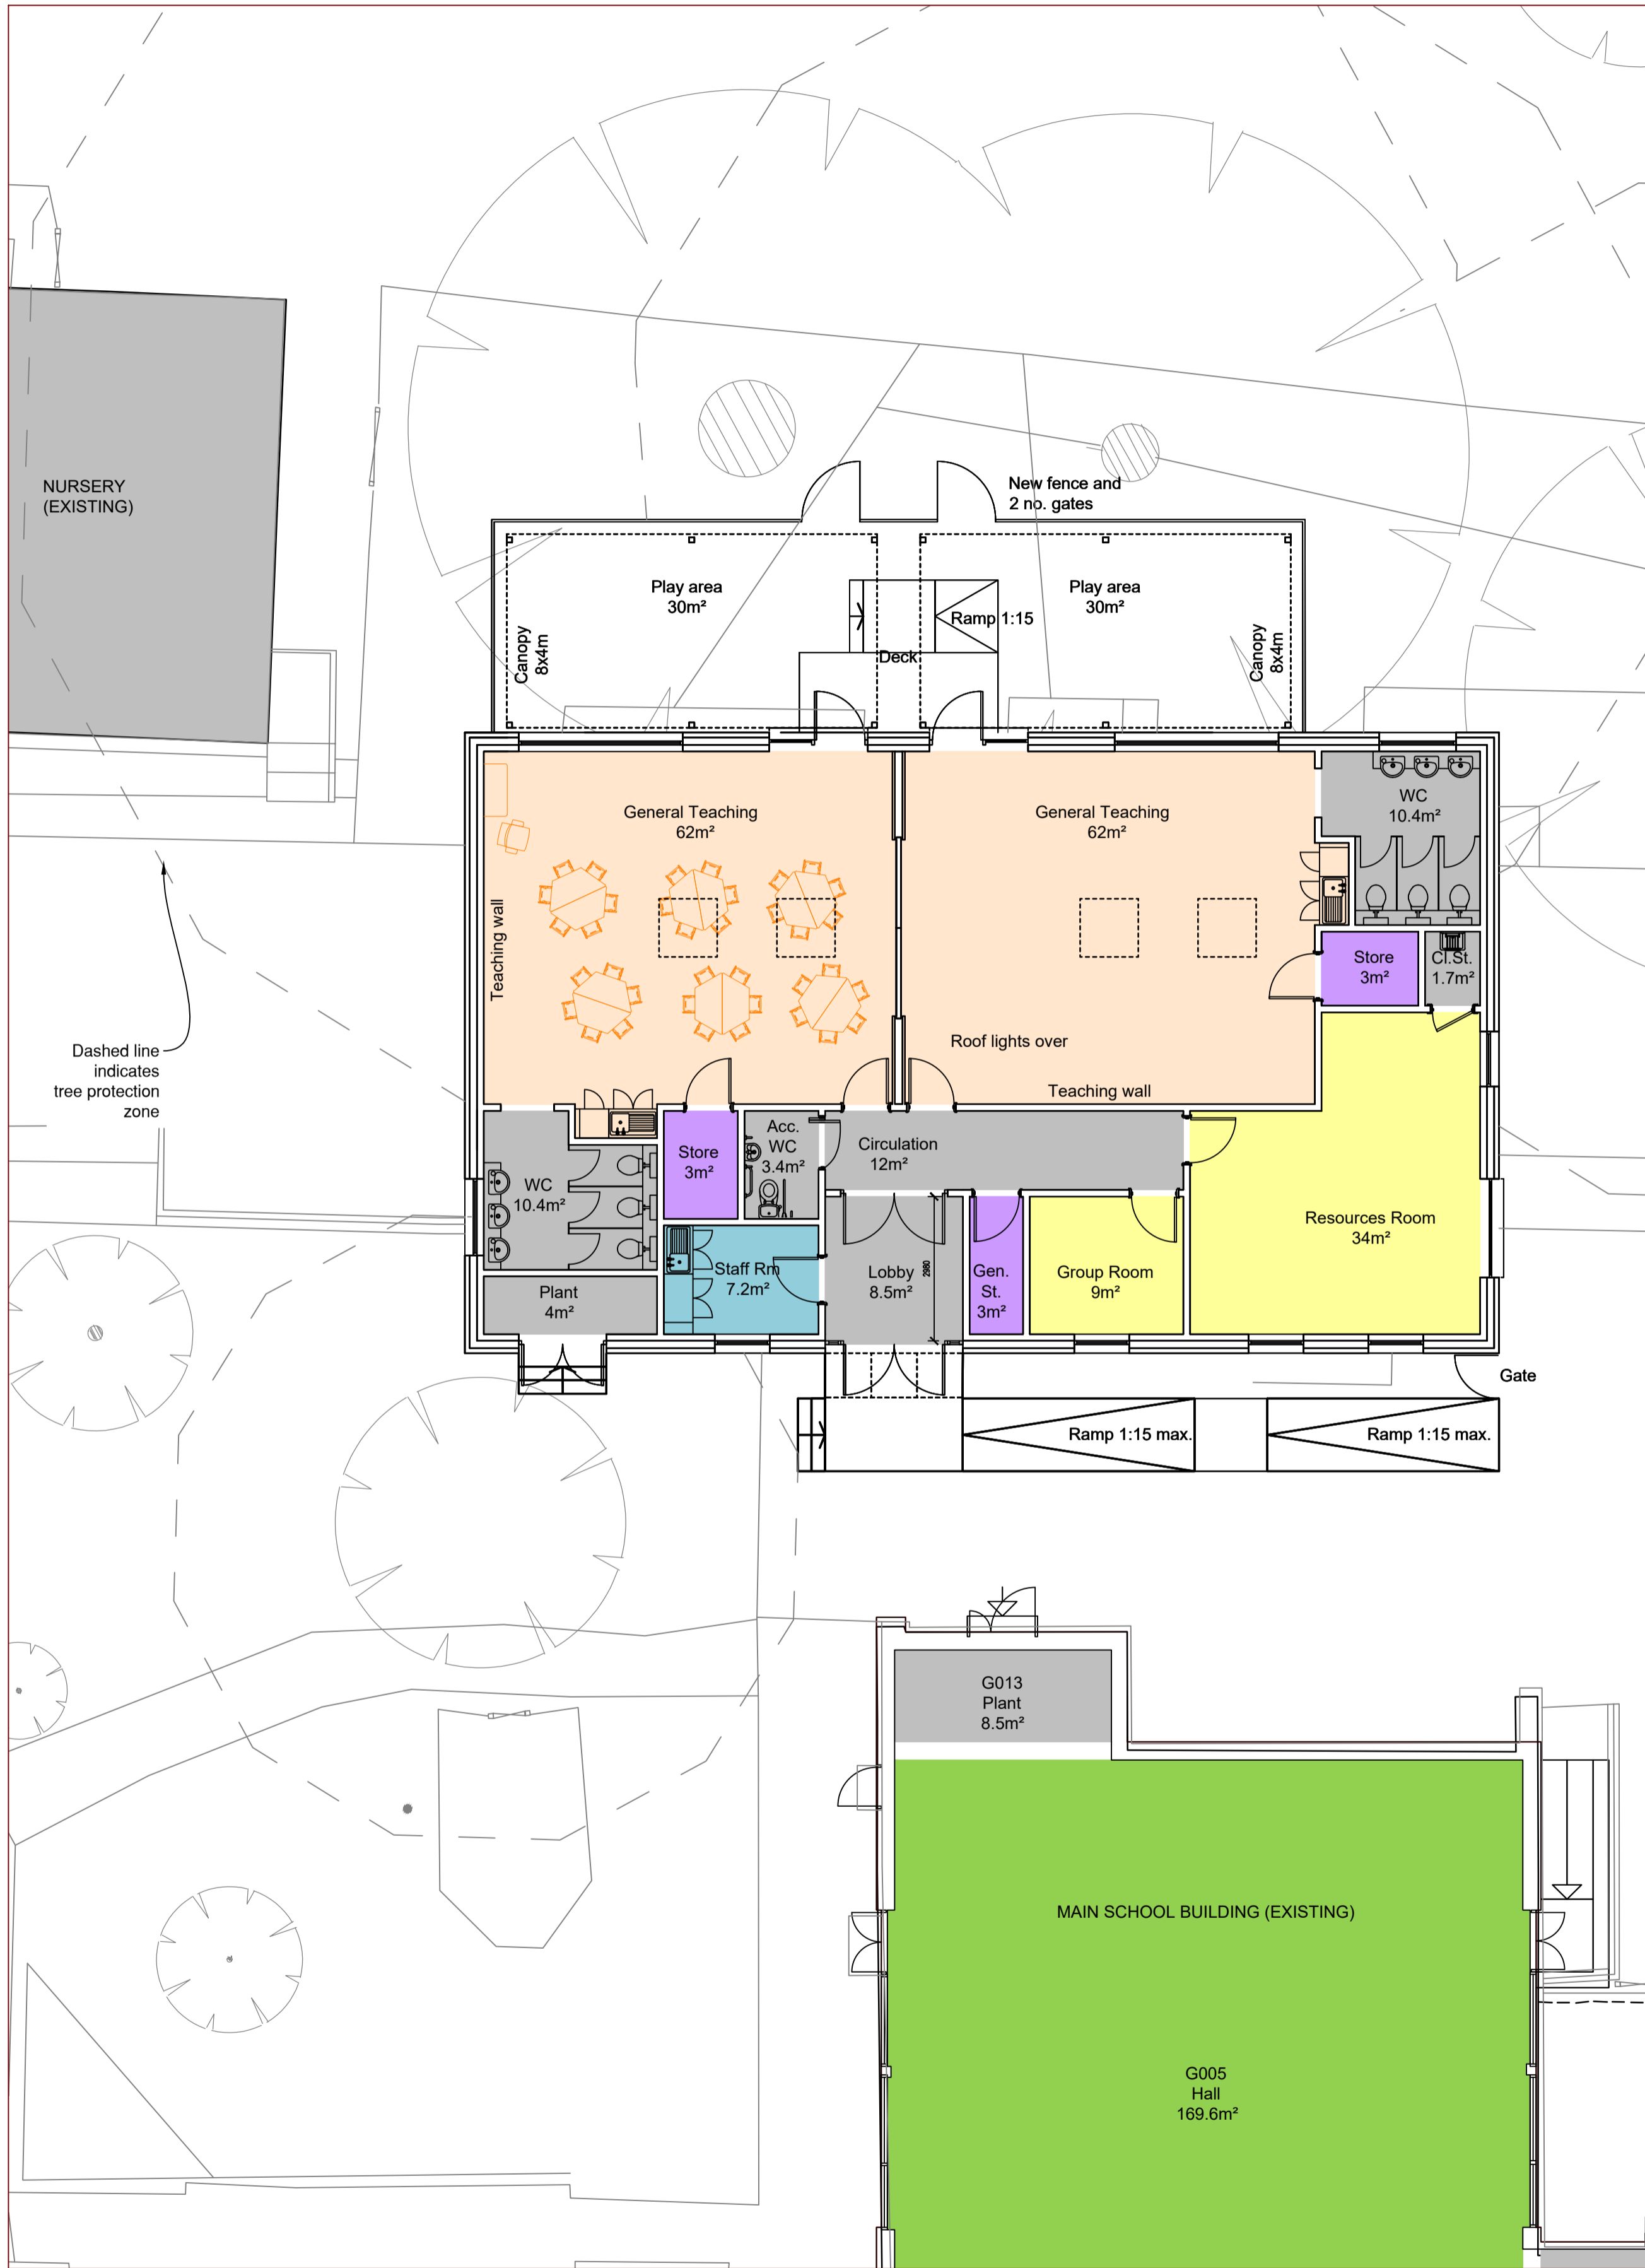

1 PROPOSED GROUND FLOOR PLAN 1:100
 SCALE 1:100



2 PROPOSED ROOF PLAN 1:100
 SCALE 1:100

PL2	ROOF LIGHTS UPDATED, EXIST. SHEDS REMOVED	24.02.21
PL1	FIRST ISSUE FOR PLANNING	FEB. 21

REV	DESCRIPTION	DATE
-----	-------------	------

nps group
 Haywards Heath
 Market Place
 Haywards Heath
 West Sussex
 RH16 1DB
 hello@hamsonbarrowsmith.com

CLIENT
SURREY COUNTY COUNCIL

PROJECT
 Cranleigh Infant School, Church Lane,
 High Street, Cranleigh, Surrey, GU6 8AR

TITLE
**PROPOSED
 GROUND FLOOR PLAN
 + ROOF PLAN**

SCALES	DISCIPLINE	PROJECT NUMBER
1:100@A1	ARCHITECTURE	106640

DRAWING NUMBER	REV CODE
106640-NPS-ZZ-00-DR-A-0011	PL2

STATUS CODE	PURPOSE OF ISSUE	Drawn	Approved
S3	PLANNING	JS	CM
		Checked	
		TB	