



Client Approval

X	A - Approved				
X	B - Approved with comments				
X	C - Do not use				
Rev.	Revision Note/Purpose of Issue	Drawn By	Date	Chk By	Date


PLOTS 6 & 7
 plans & elevations

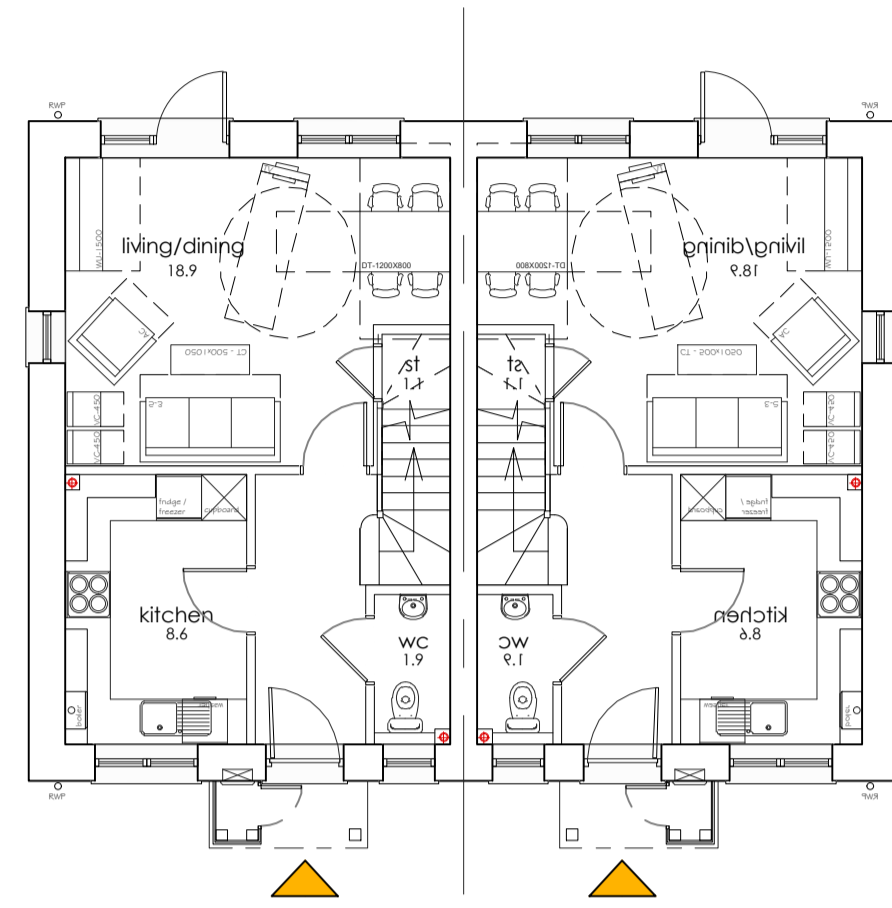

GROUND
 floor plan

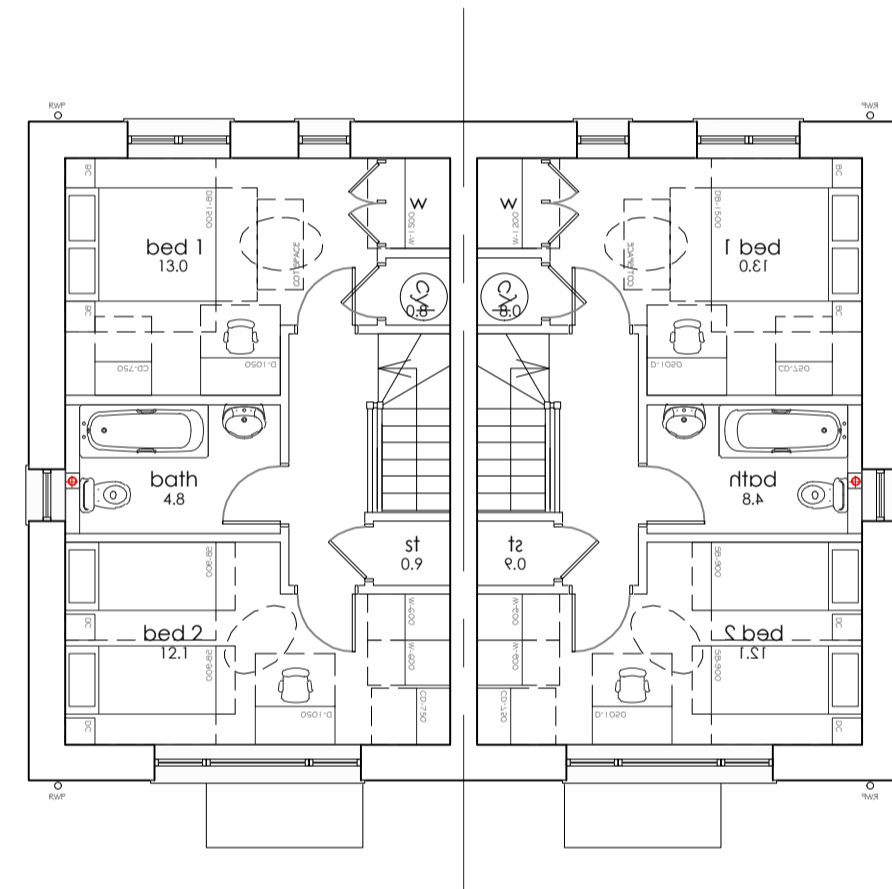


FIRST
 floor plan

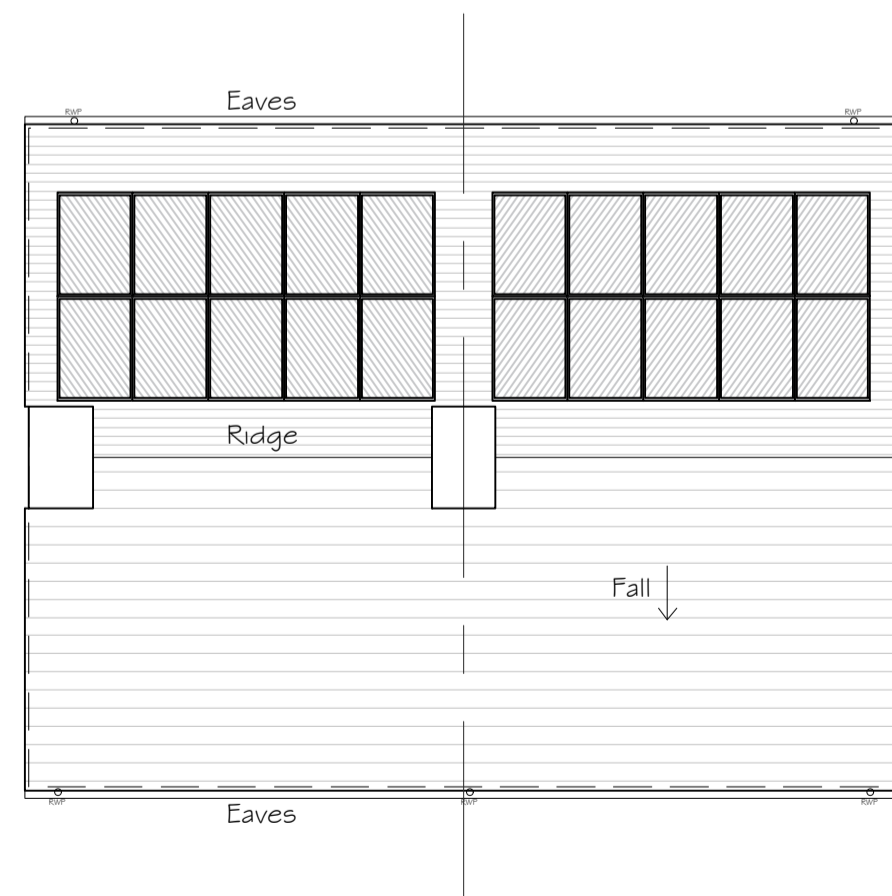


ROOF
 plan




REAR
 elevation

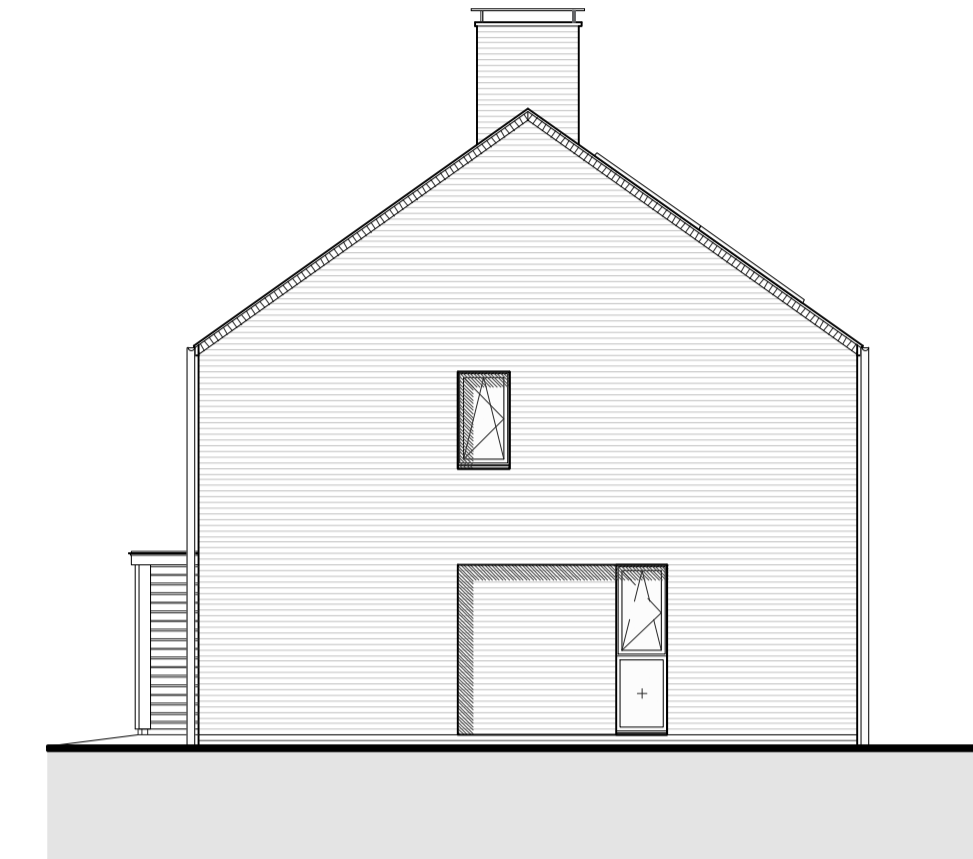

SIDE
 elevation

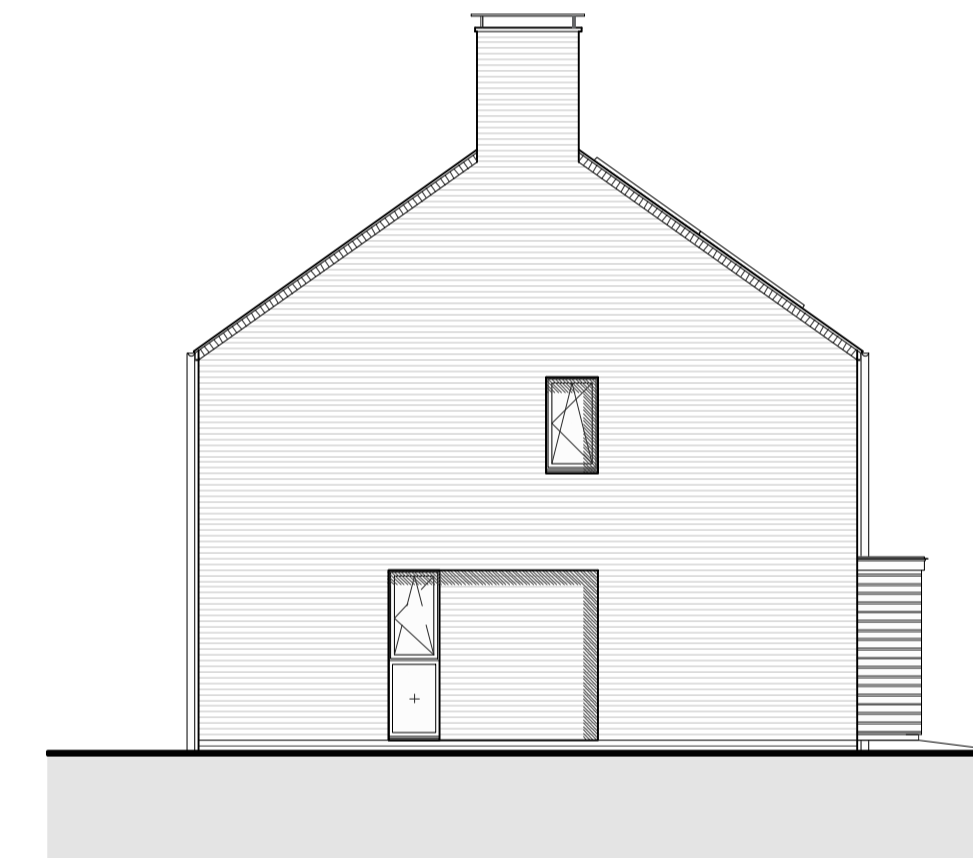

SIDE
 elevation

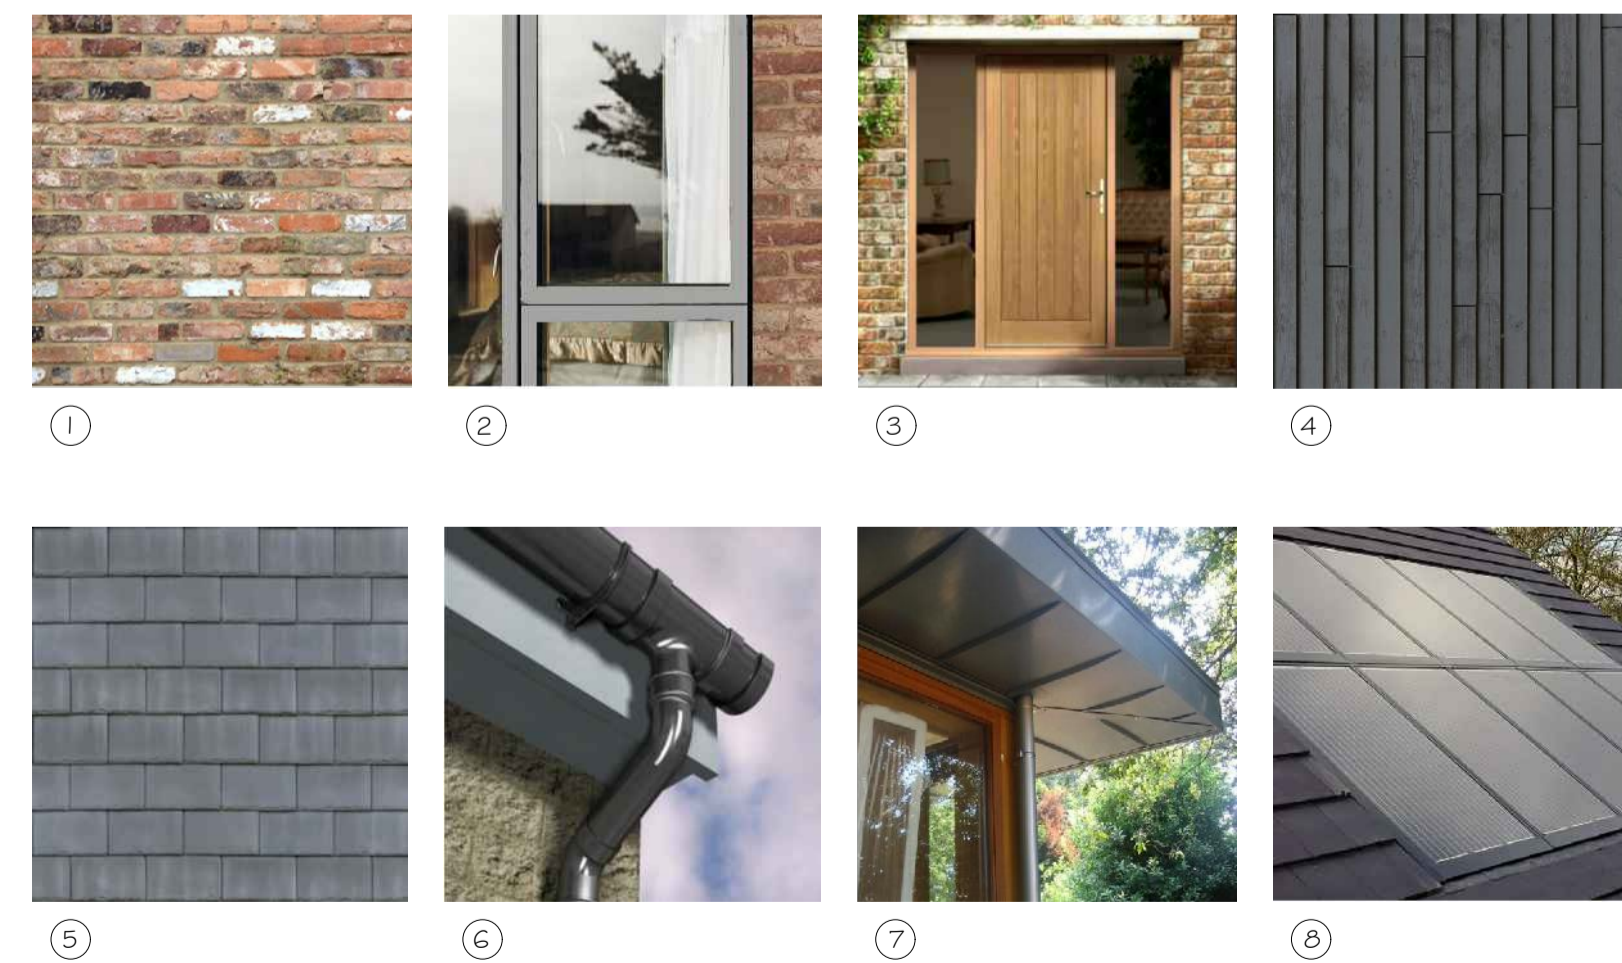

Key

1. Red multi stock brick
2. Grey high performance windows
3. Front doors to be SBD compliant
4. Dark colour cladding
5. Grey artificial slate tiled roof, ridge tile also grey
6. Black UPVC rainwater goods & soffits
7. Single ply canopy
8. PV roof panels

Client	Saxon Weald									
Job title	Fairfield Cottages Cowfold Residential Development									
Drawing title	Proposed Plans & Elevations Units 6 & 7									
Drawn	Date	Checked	Date	Scale at A1						
NP	07/02/22	---	00/00/00	1:100						
Job No.	Pro.	Org.	Zone	Level	Type	Role	No.	Rev.		
21-101	FCC	MHA	ZZ	ZZ	DR	A	0104	P02		
Purpose of Issue										

PRELIMINARY