




Plans & Elevations 1:100 @ A1

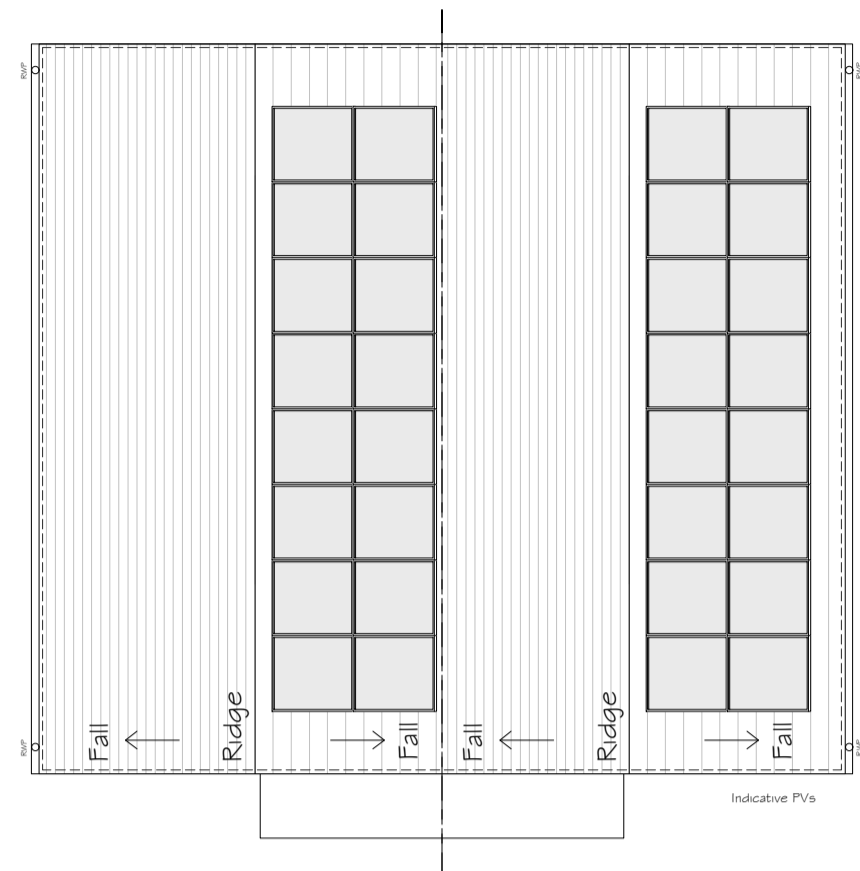

ROOF plan

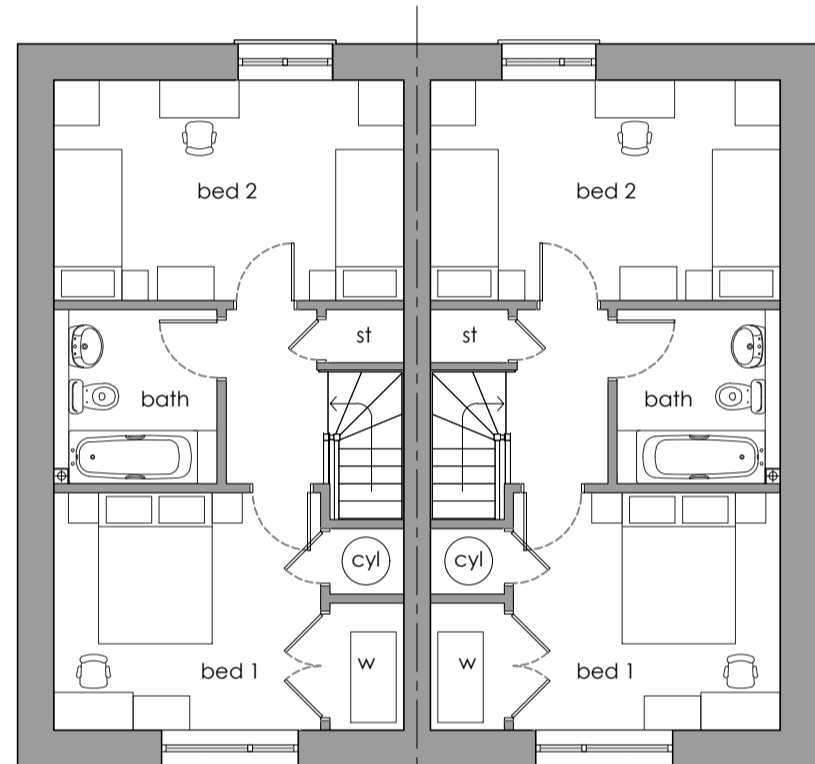

FIRST floor plan

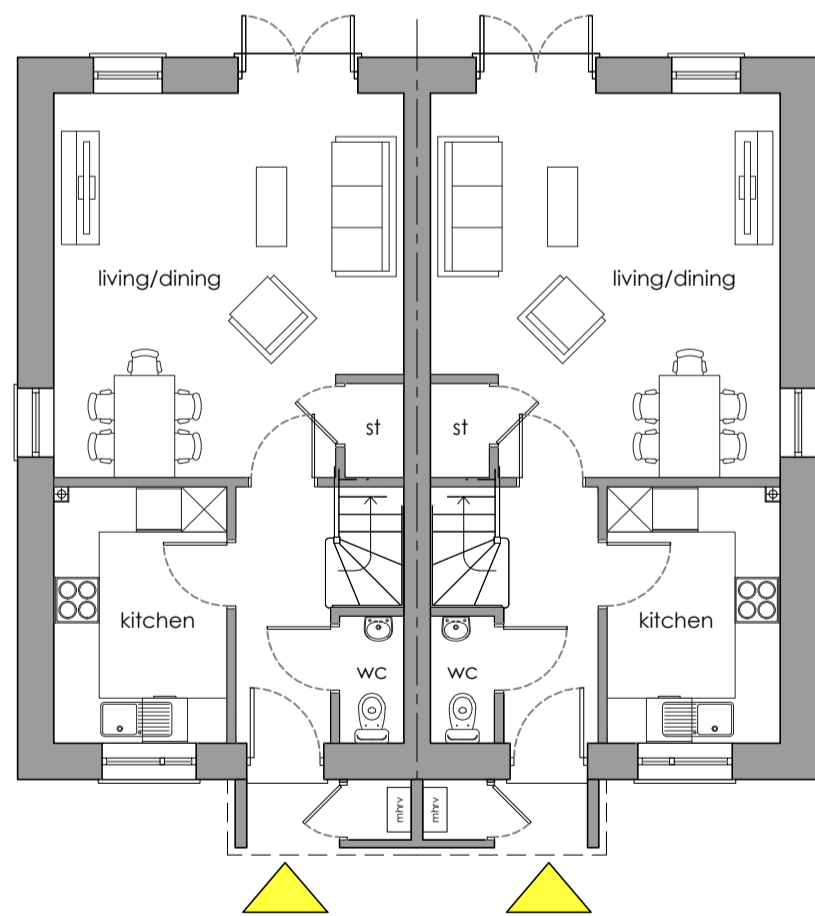


GROUND floor plan




FRONT elevation




REAR elevation

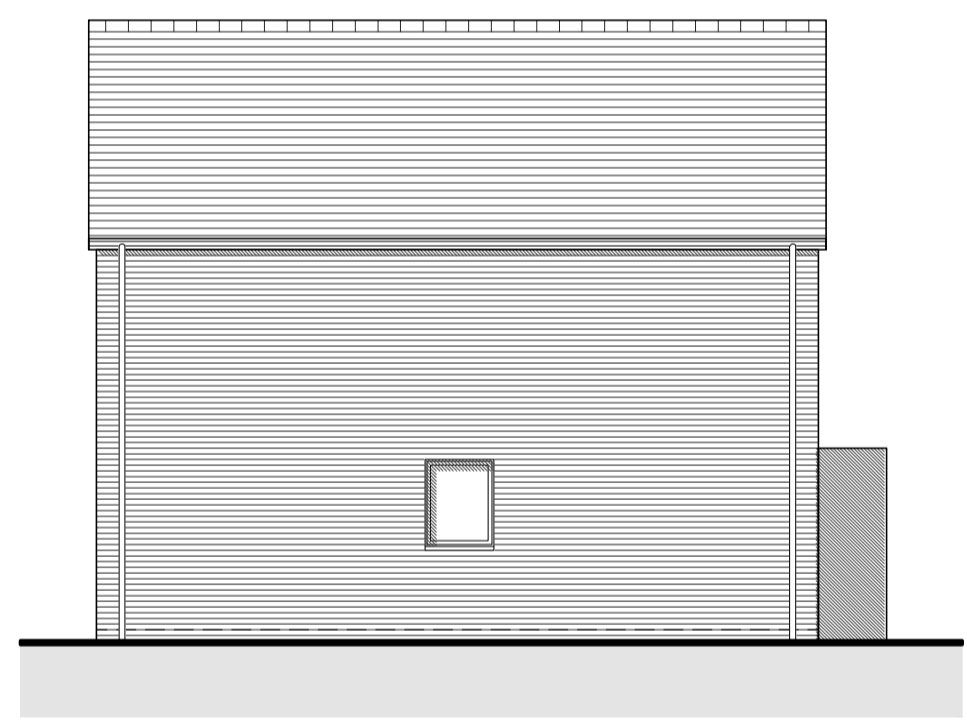


SIDE elevation

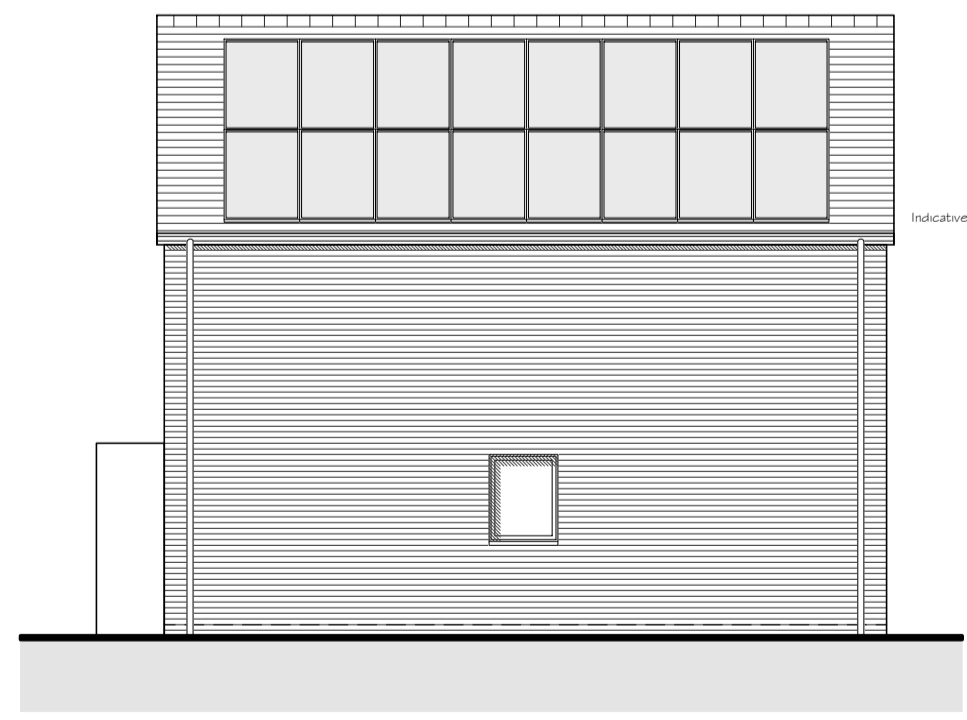


SIDE elevation

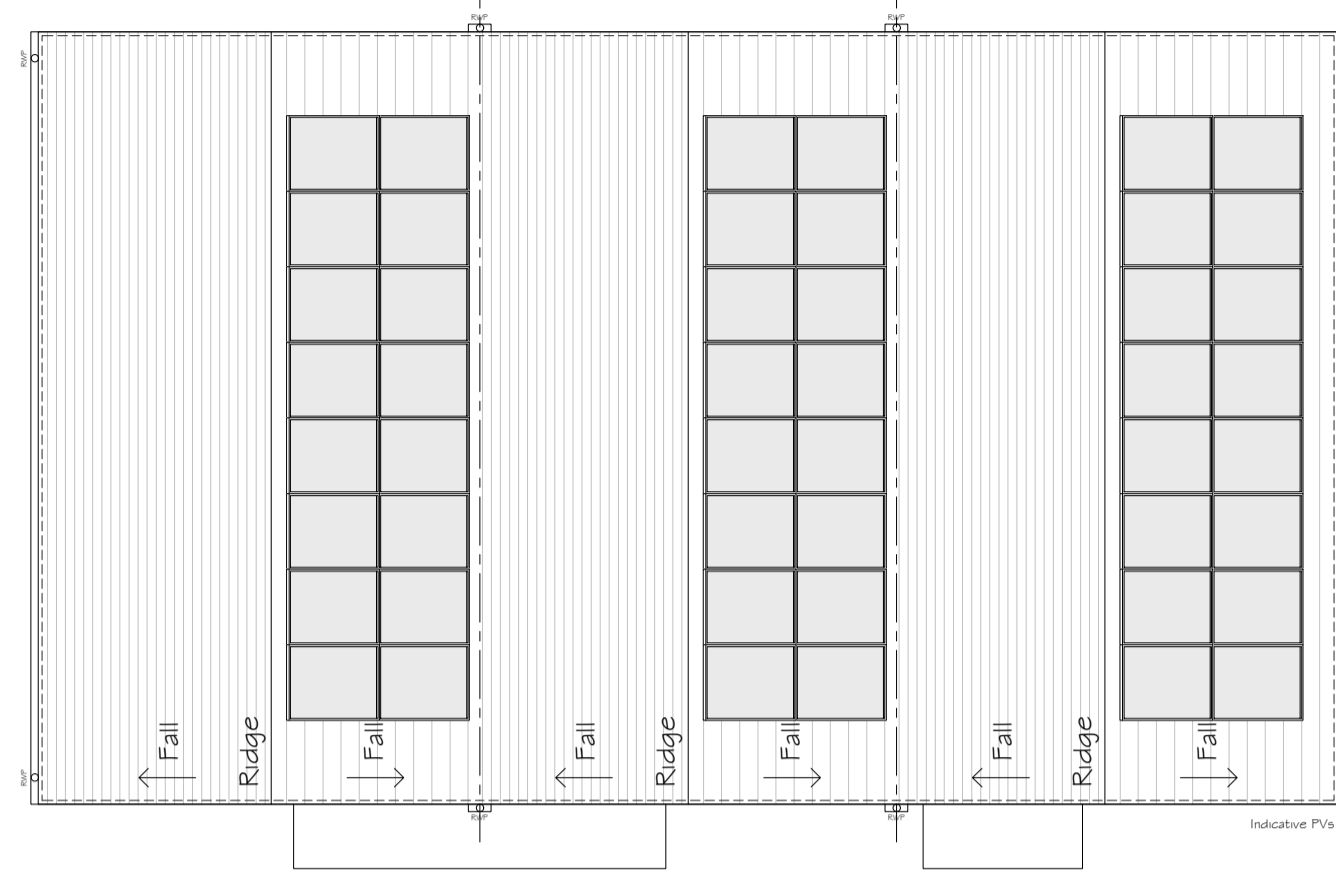

ROOF plan

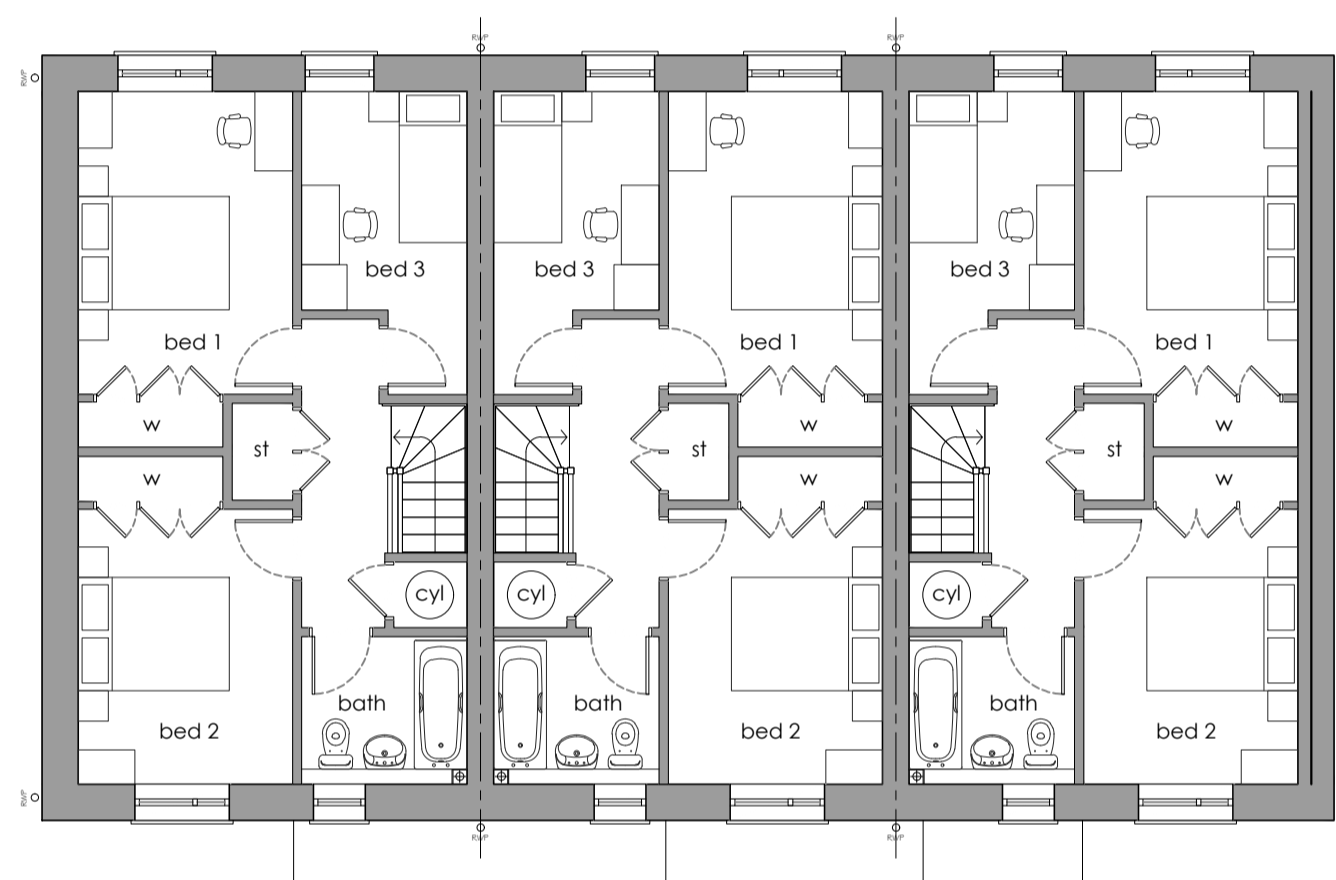

FIRST floor plan

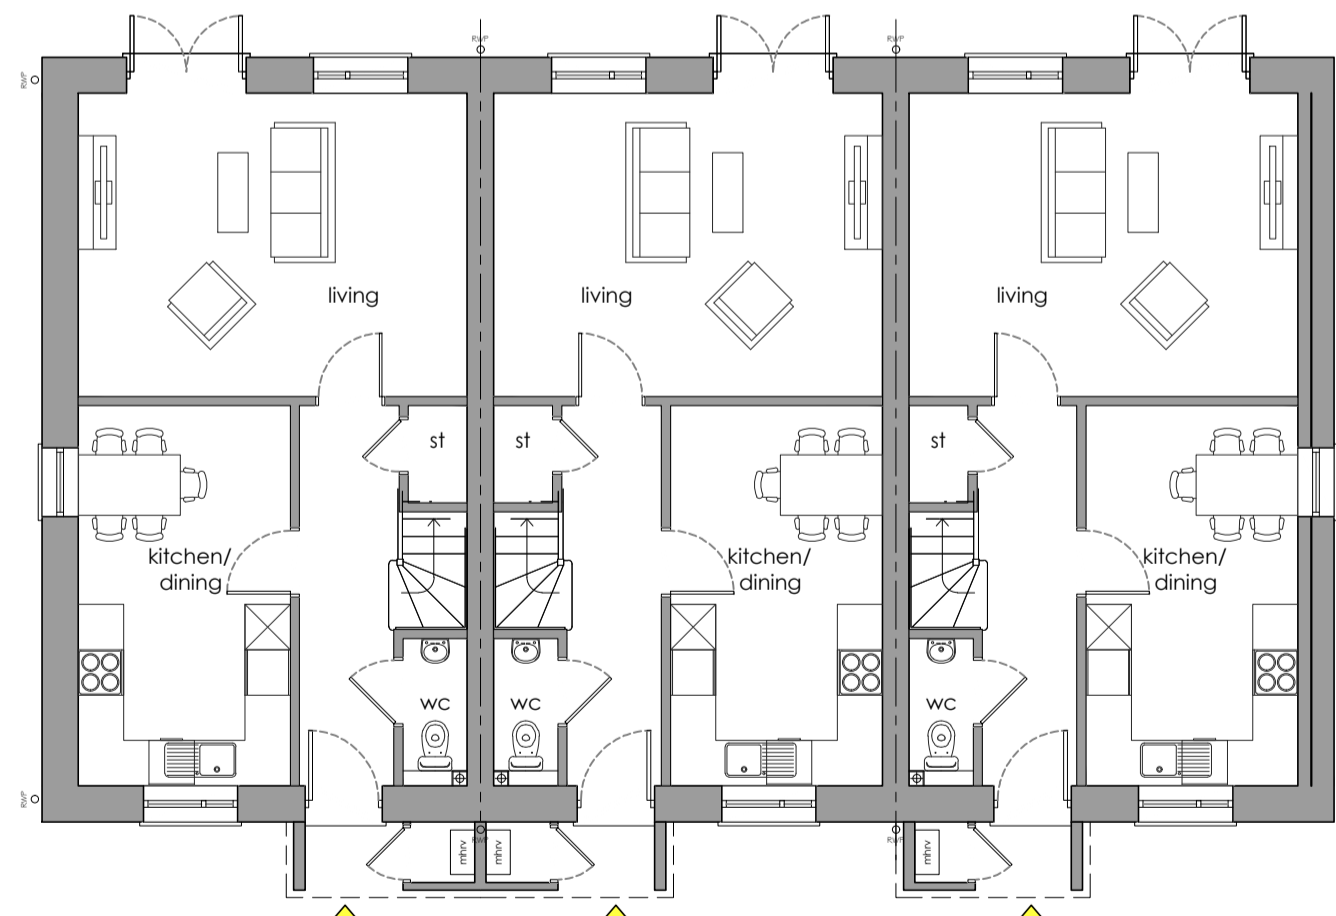


GROUND floor plan




FRONT elevation



REAR elevation

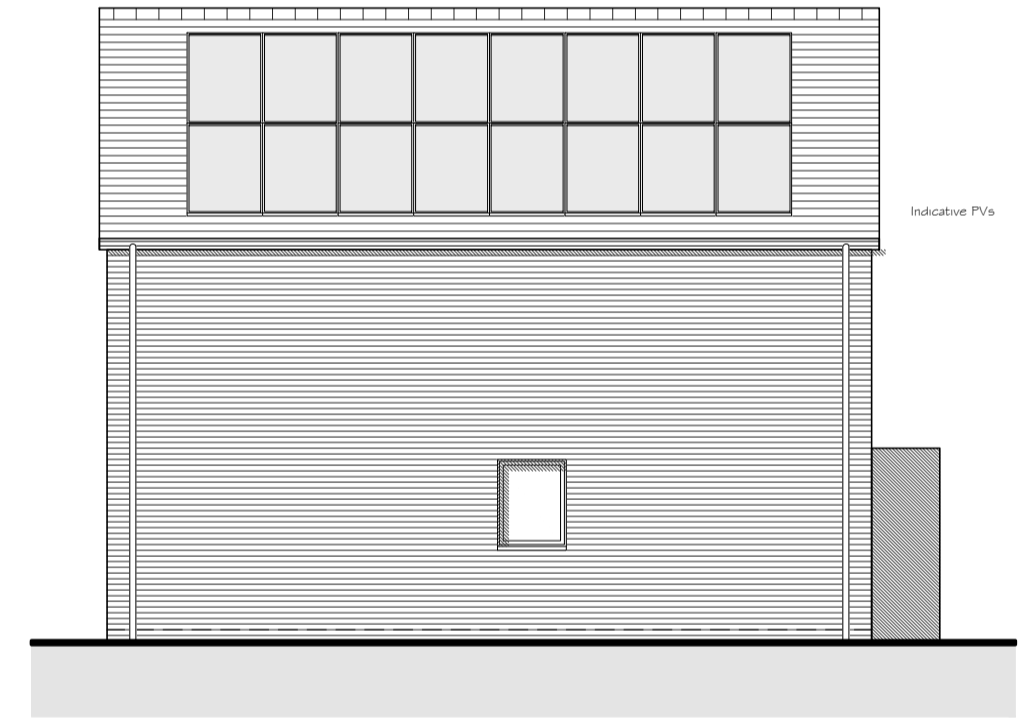


SIDE elevation

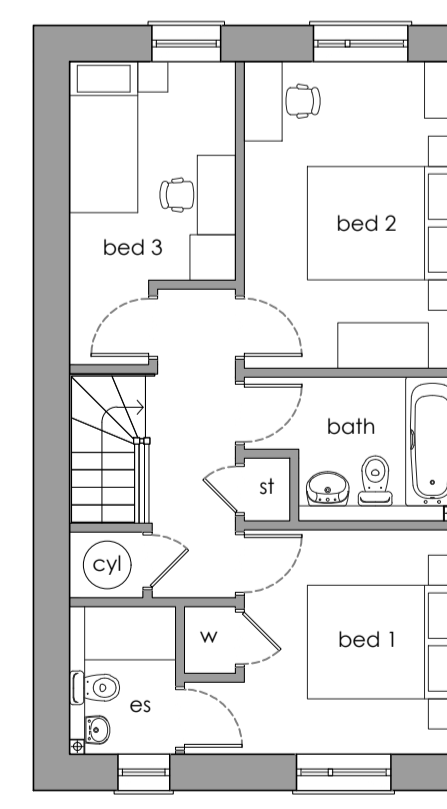

FIRST floor plan

Notes
 1. This drawing is the copyright of MH Architects Ltd
 2. Do not scale this drawing except for Local Authority planning purposes
 3. All dimensions must be checked on site by the contractor prior to commencement of the works.

Rev.	Revision Note/Purpose of Issue	Drw By	Date	Chk By	Date
X	A - Approved				
X	B - Approved with comments				
X	C - Do not use				

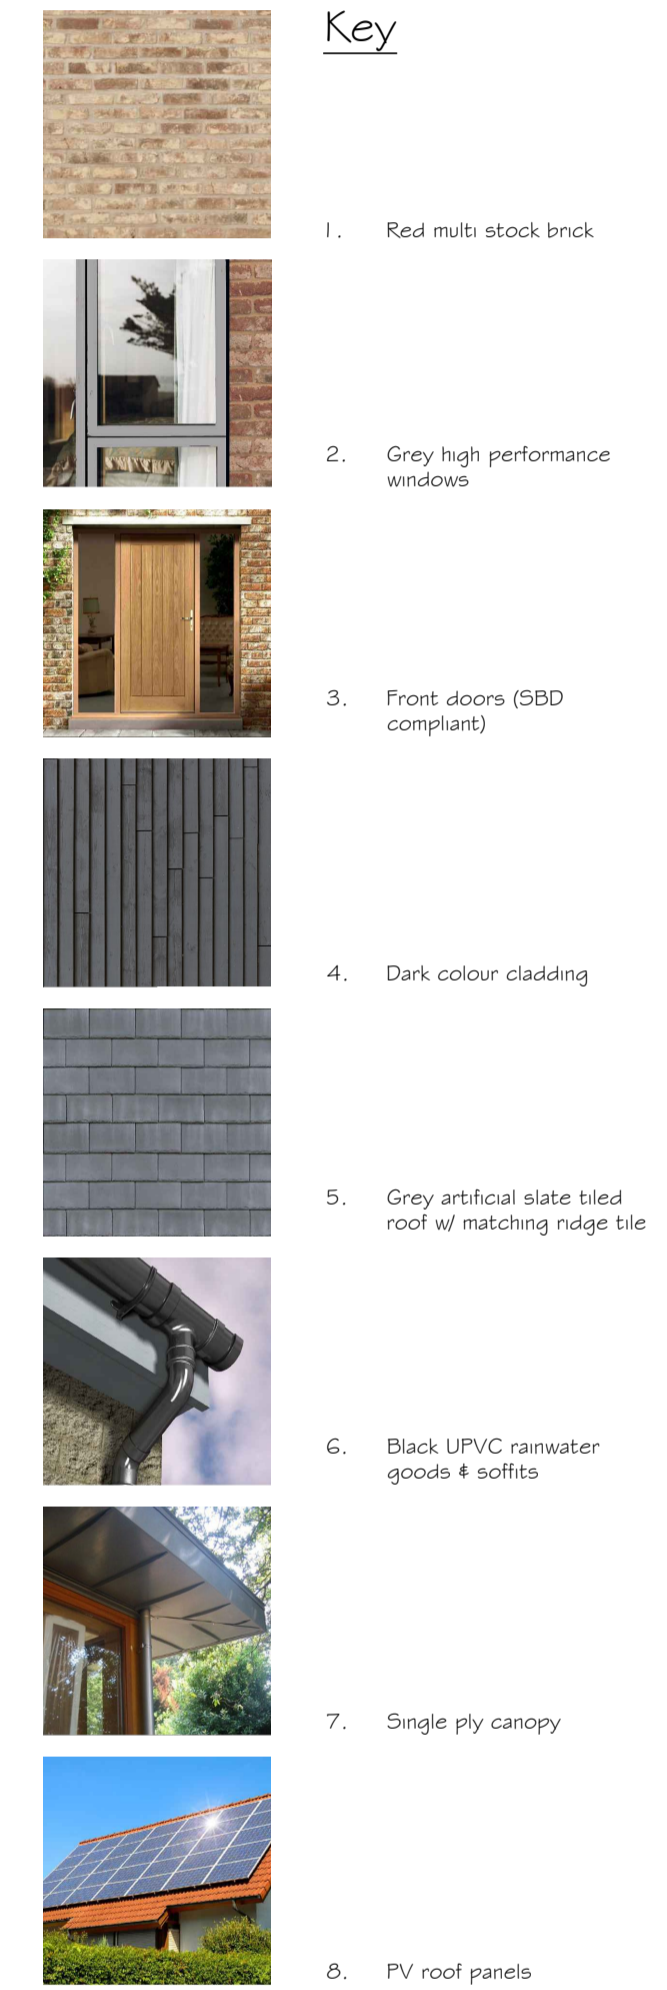

Saxon Weald Sites
 Furzefield Road
 RH12 4NF
 for Saxon Weald

Drawing title									
Proposed Plans & Elevations									
Drawn	Date	Checked	Date	Scale at A1					
JL	21/07/22			1:100					
Job No.	21-083	Proc.	SWS MHA	XX	00	DR	A	0132	P02
Purpose of Issue: PRELIMINARY									

Ground Floor | Bicentennial Building
 Southern Gate 1 | Chichester
 West Sussex | PO19 8EZ
 t: 01243 774748
 e: admin@mharchitects.co.uk
 www.mharchitects.co.uk
 Limited Company
 Registered in England No. 9994333

