



Site Plan 1:500 @ A3

 

— Boundary Line

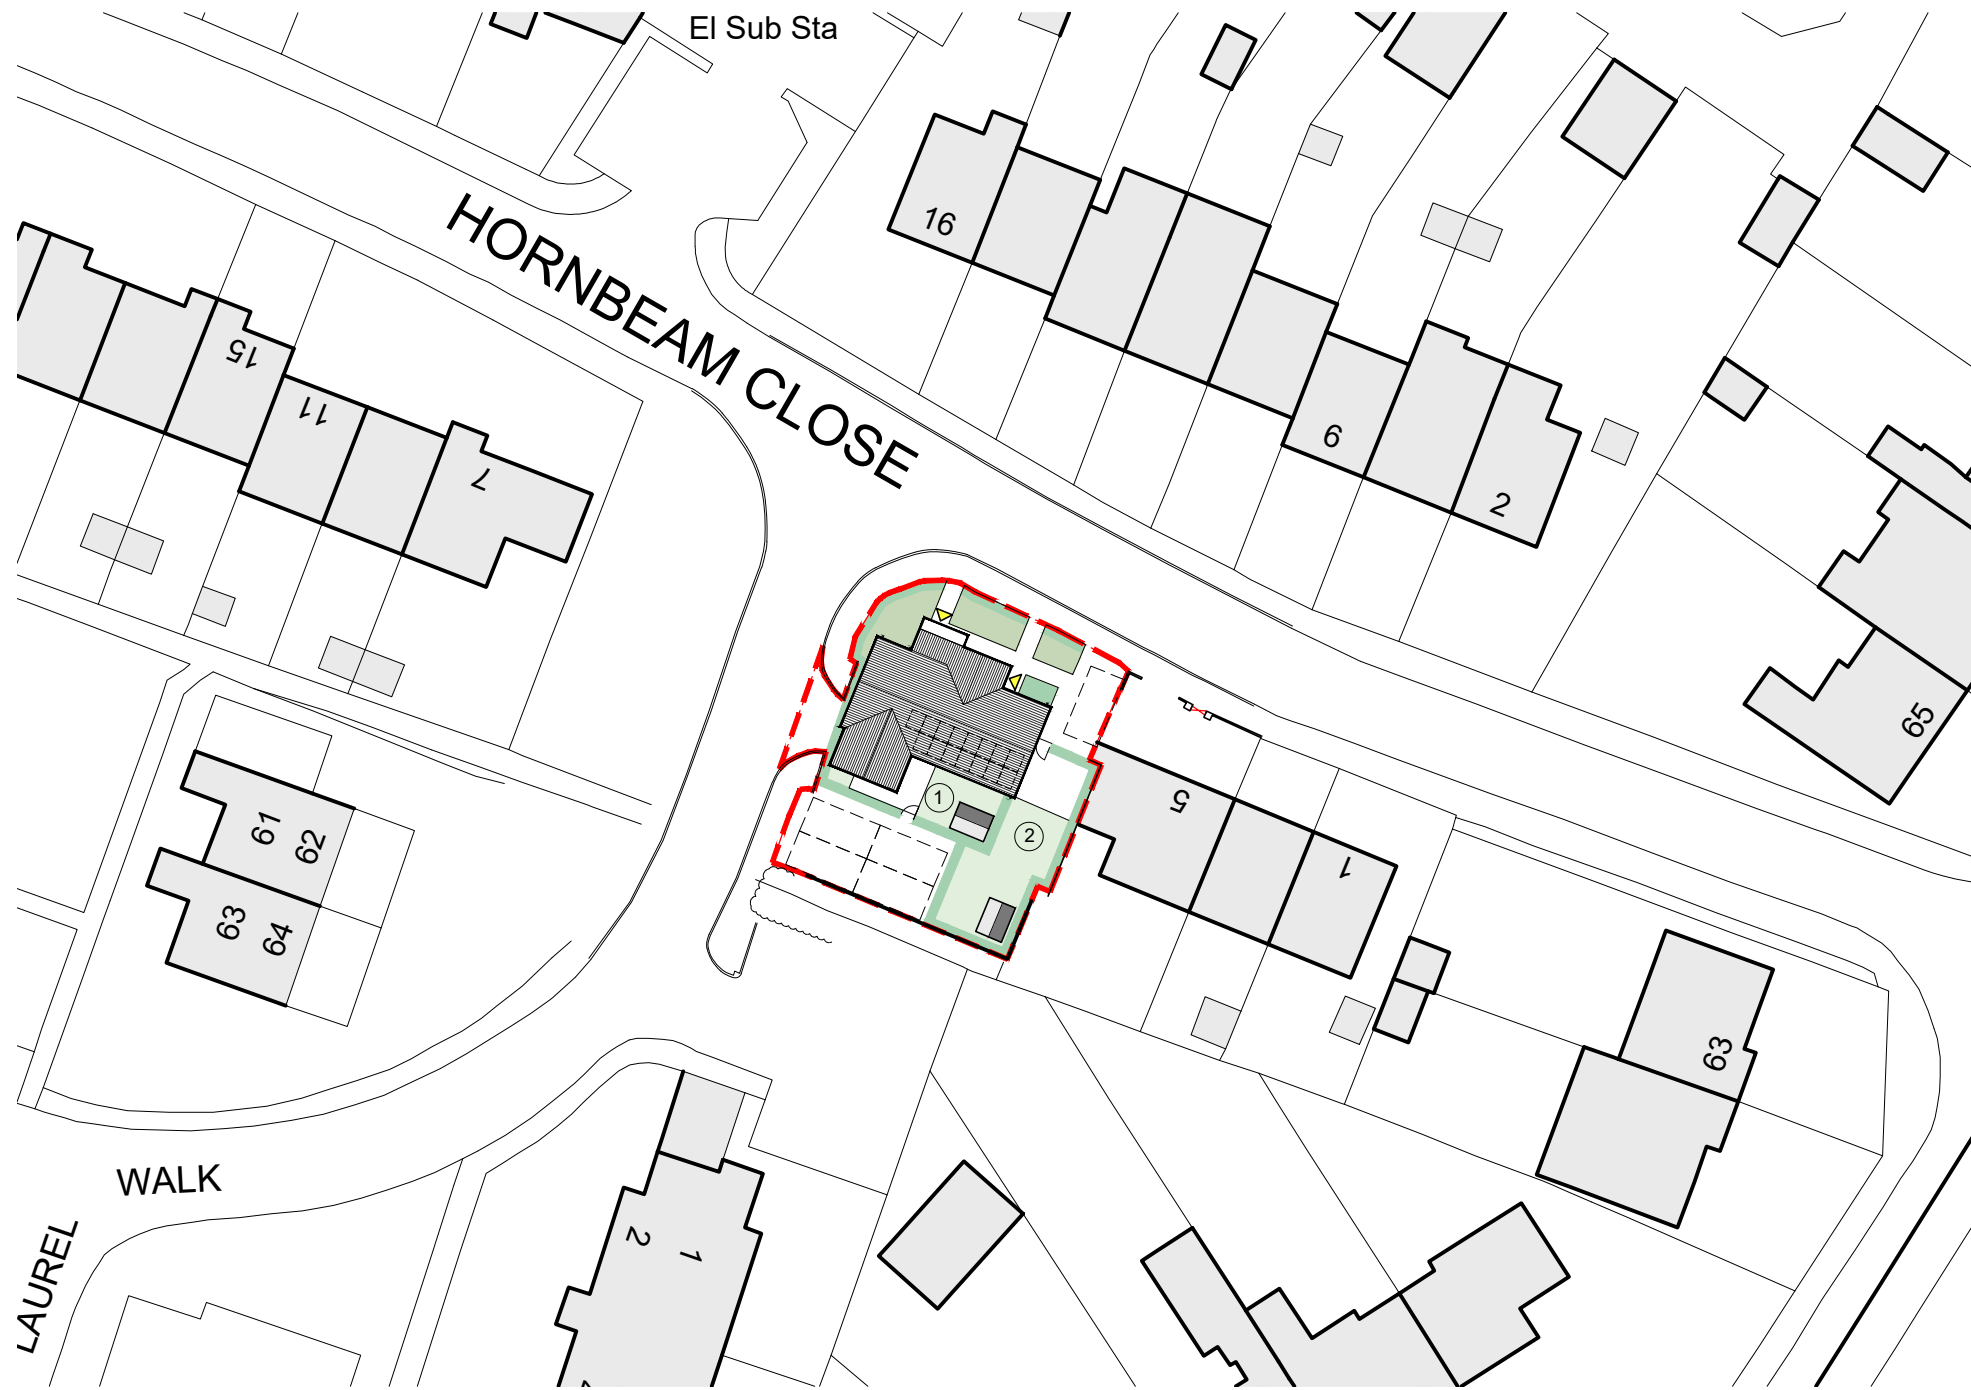

Notes

1. This drawing is the copyright of MH Architects Ltd
2. Do not scale this drawing except for Local Authority planning purposes
3. All dimensions must be checked on site by the contractor prior to commencement of the works.




Client Approval

X	A - Approved				
X	B - Approved with comments				
X	C - Do not use				
Rev.	Revision Note/Purpose of Issue	Drw By	Date	Chk By	Date



Location Plan 1:1250 @ A3

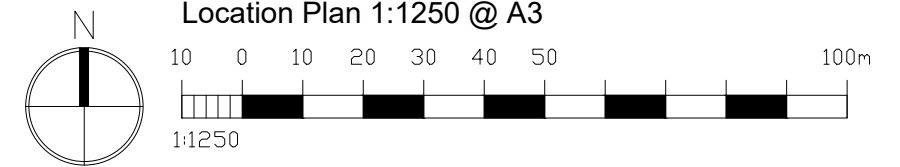

Saxon Weald Sites
Hornbeam Close
RH13 5NP
for Saxon Weald

Drawing title

**Proposed Site Location Plan /
Proposed Block Plan**

Drawn TM	Date	Checked ***	Date 00/00/00	Scale at A3 Varies				
Job No. 21-083	Pro. SWS	Org. MHA	Zone XX	Level 00	Type DR	Role A	No. 0150	Rev. P02
Purpose of Issue PRELIMINARY								

Ground Floor | Bicentennial Building
Southern Gate | Chichester
West Sussex | PO19 8EZ

t. 01243 774748
e. admin@mharchitects.co.uk
www.mharchitects.co.uk

Limited Company
Registered in England No.1994233

