


Notes
 1. This drawing is the copyright of MH Architects Ltd
 2. Do not scale this drawing except for Local Authority planning purposes
 3. All dimensions must be checked on site by the contractor prior to commencement of the works.

Client Approval

X	A - Approved
X	B - Approved with comments
X	C - Do not use

Rev	Revision Note/Purpose of Issue	Drw By	Date	Chk By	Date
P02	Final change to 3b	TM	11/10/22	NKS	11/10/22


KEY:

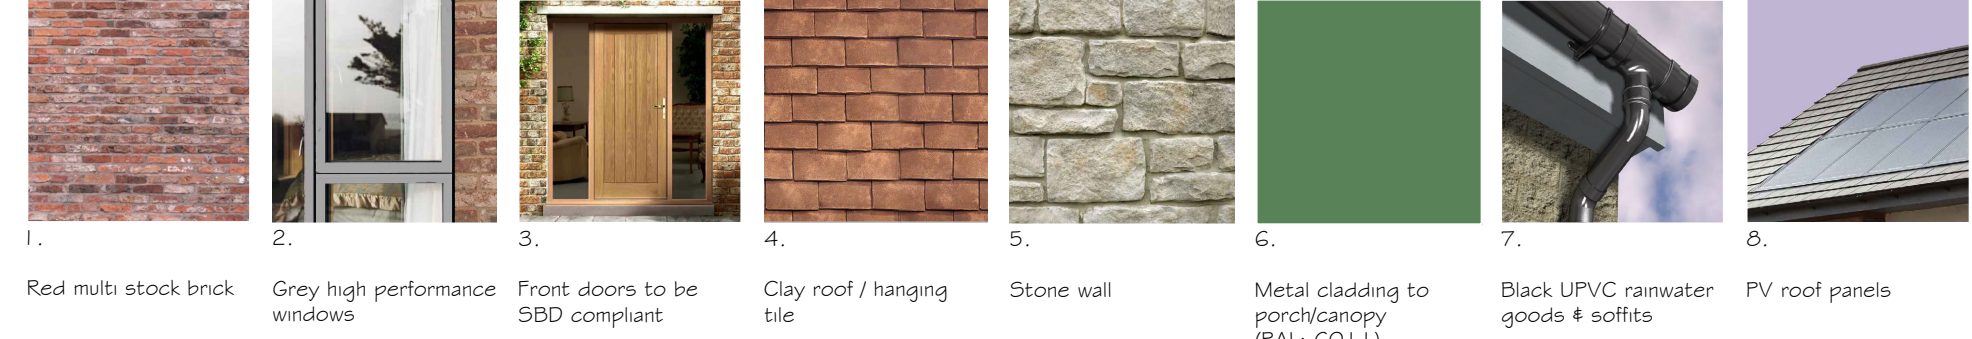


FRONT elevation




SIDE elevation

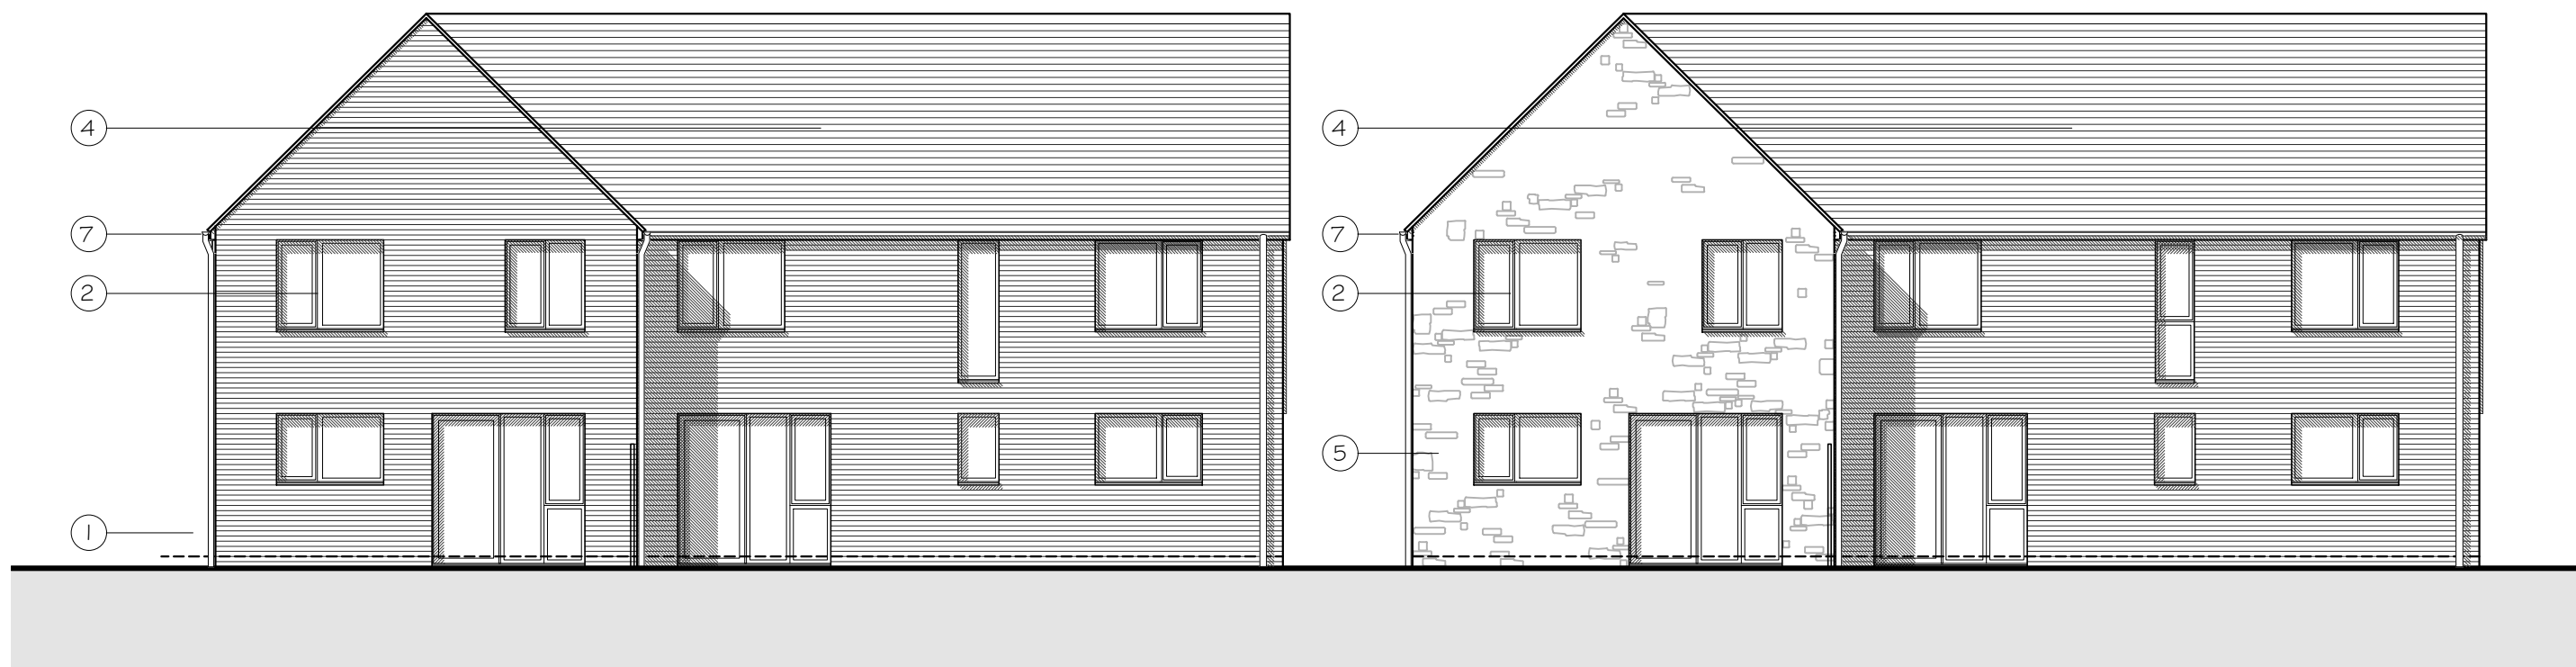


REAR elevation

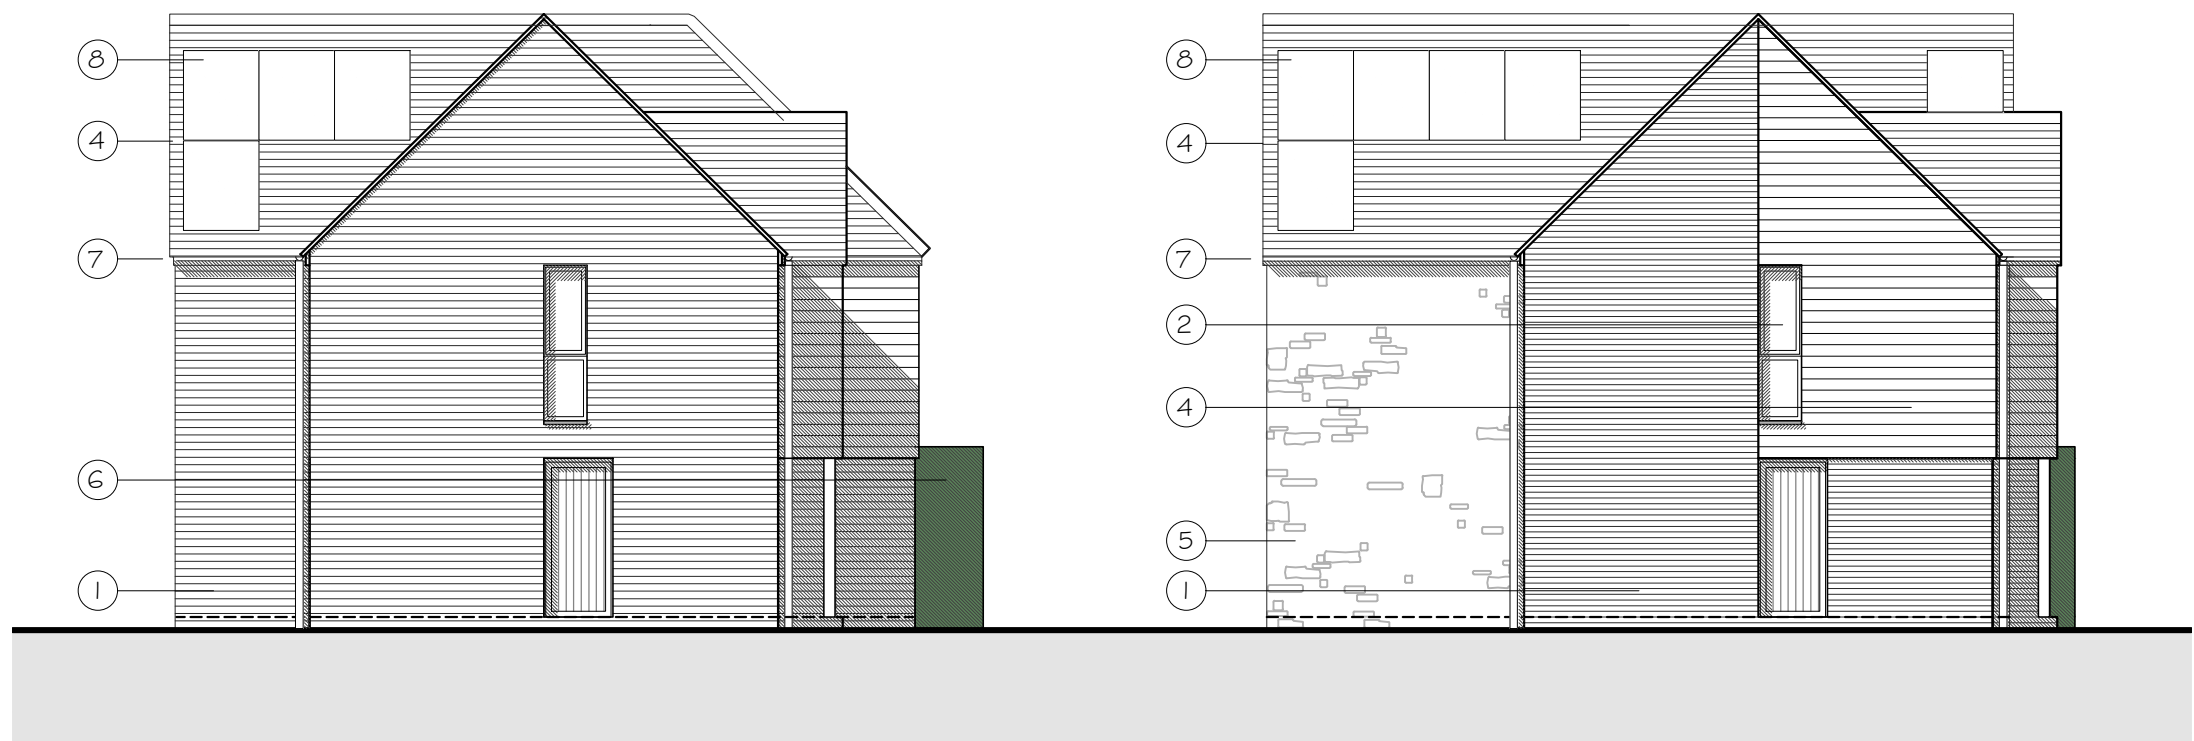


SIDE elevation

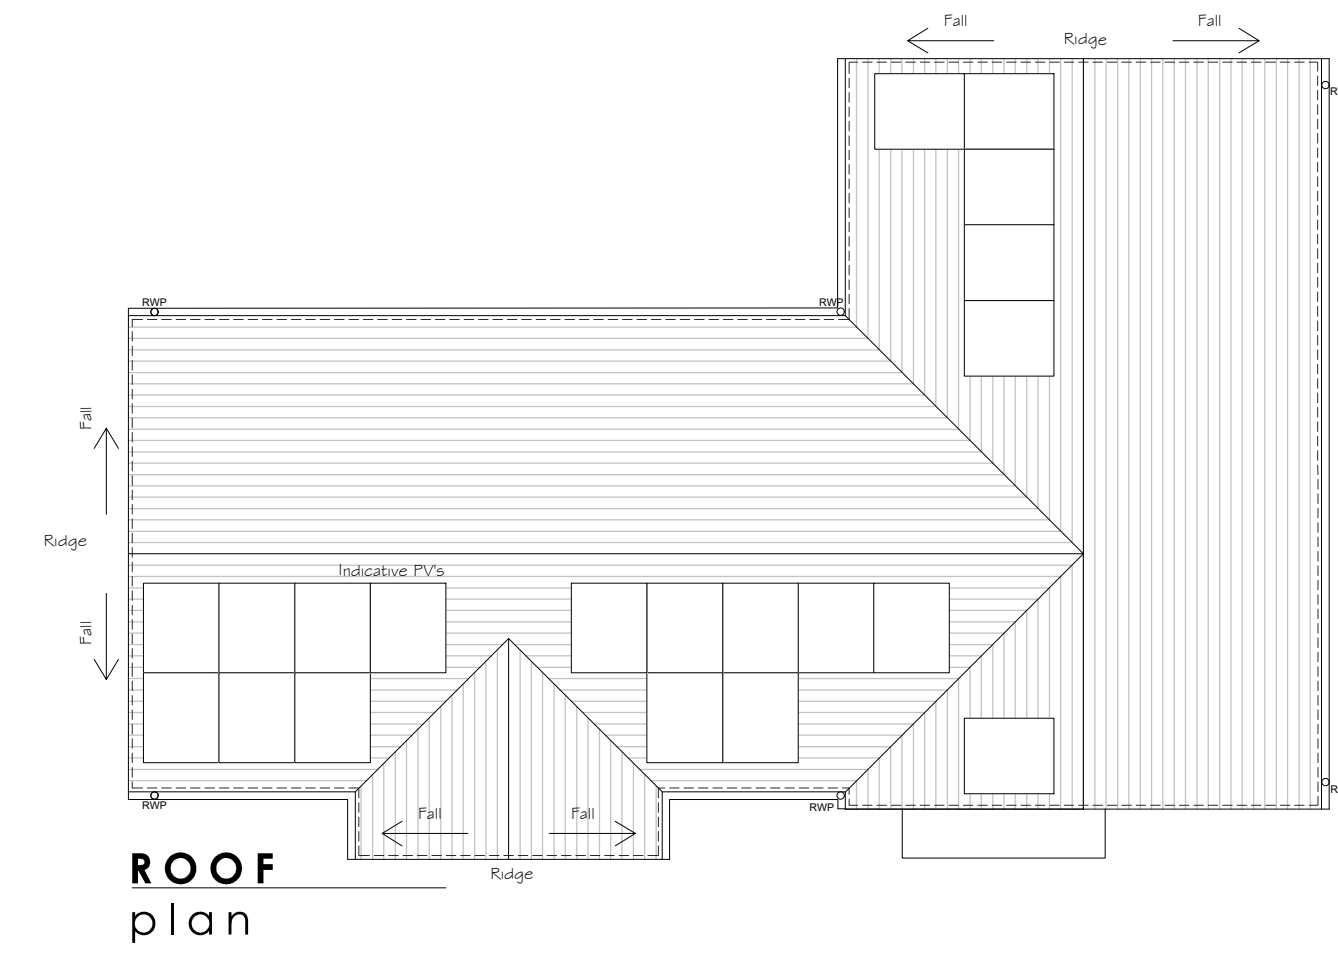


ROOF plan

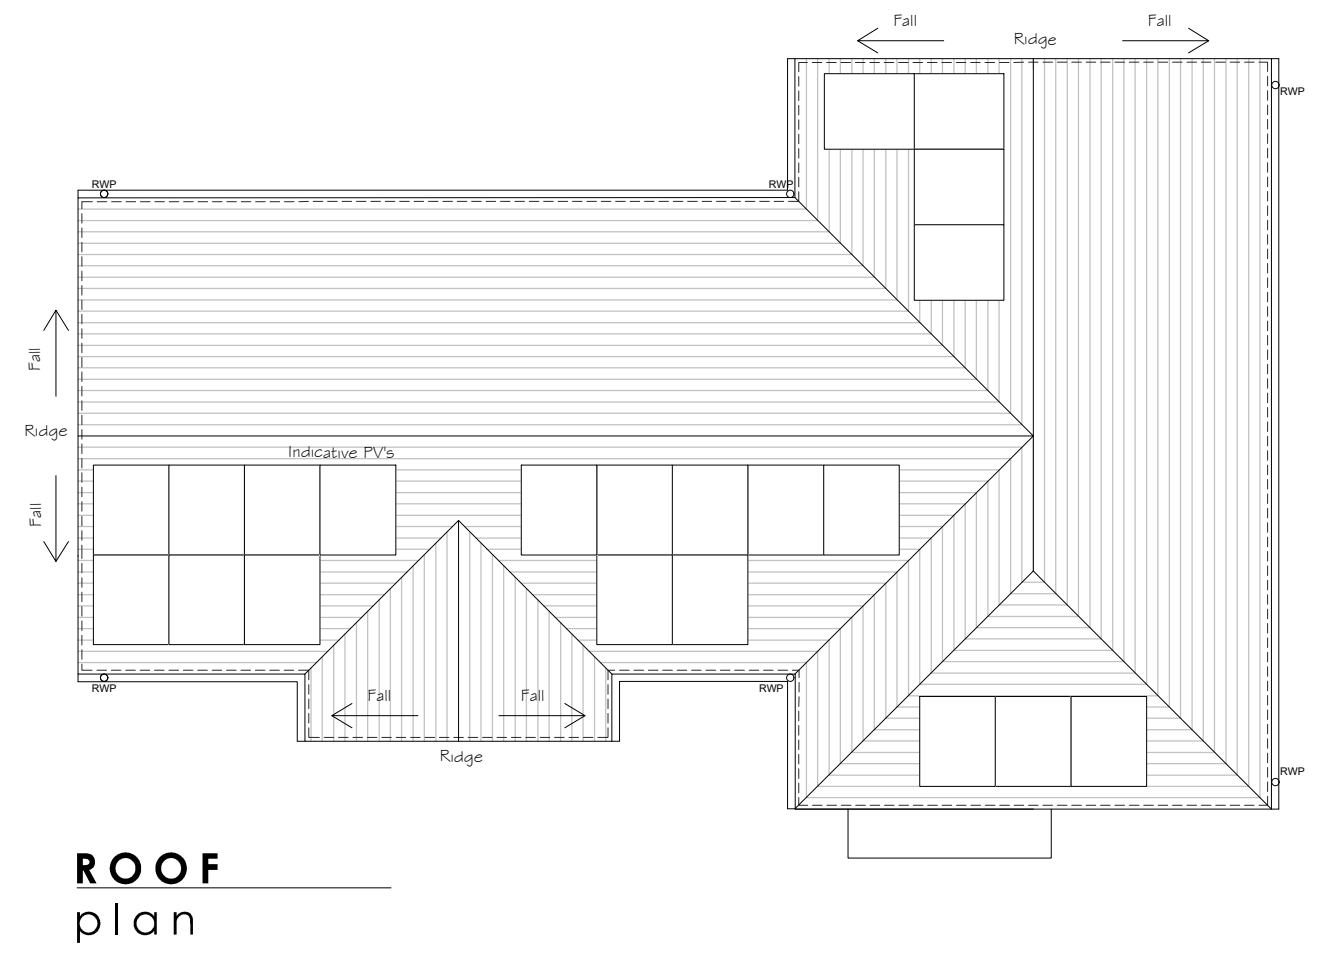


ROOF plan

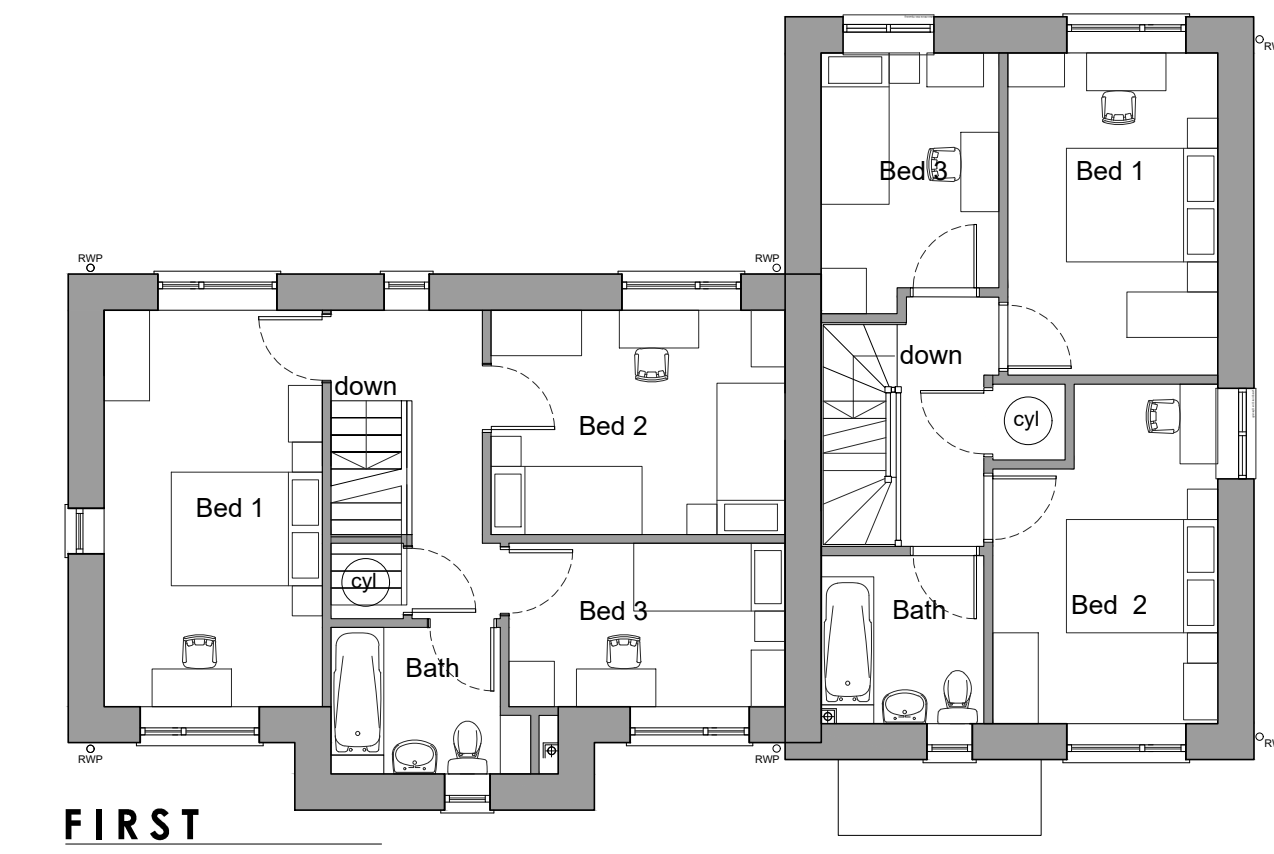


FIRST floor plan

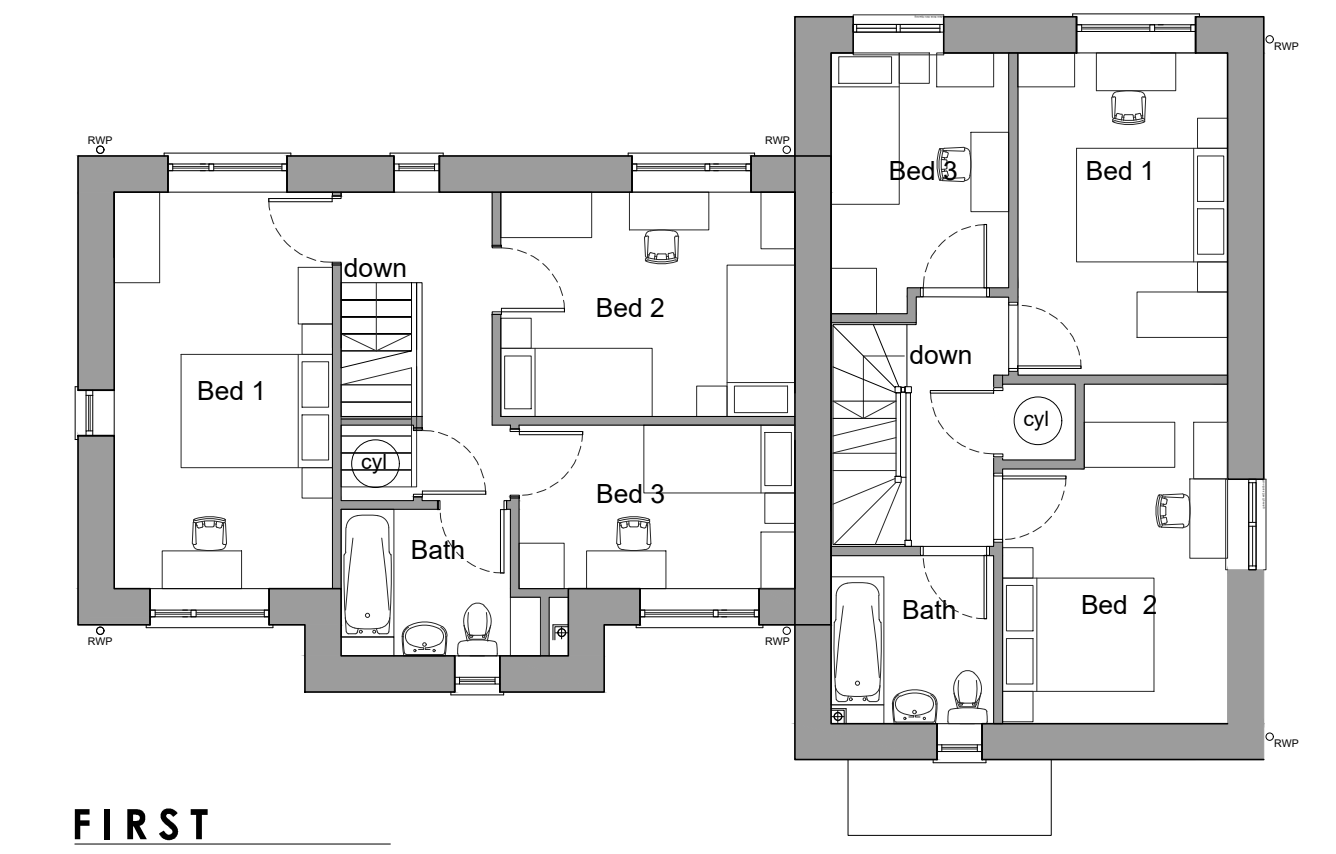


FIRST floor plan

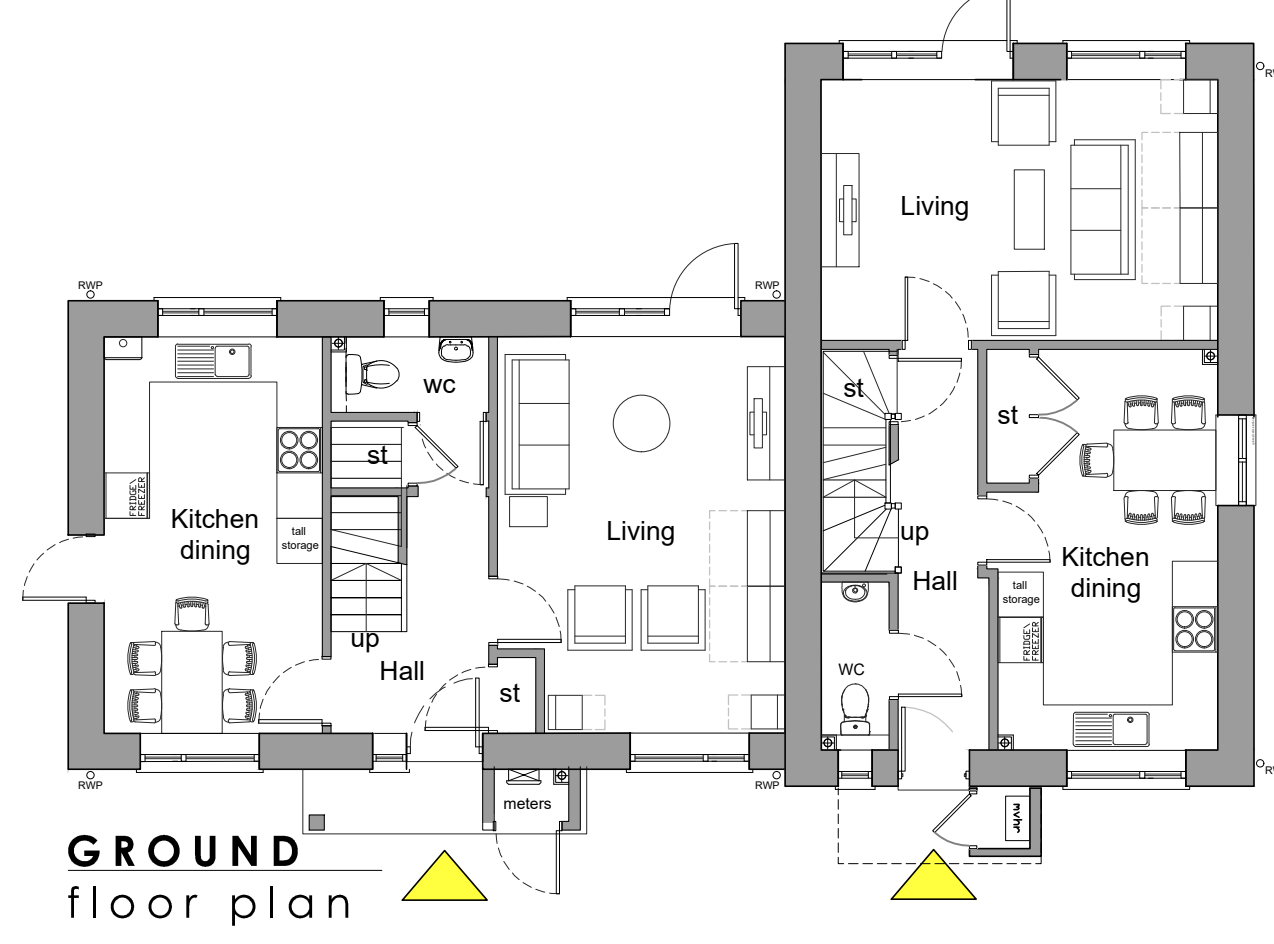

GROUND floor plan

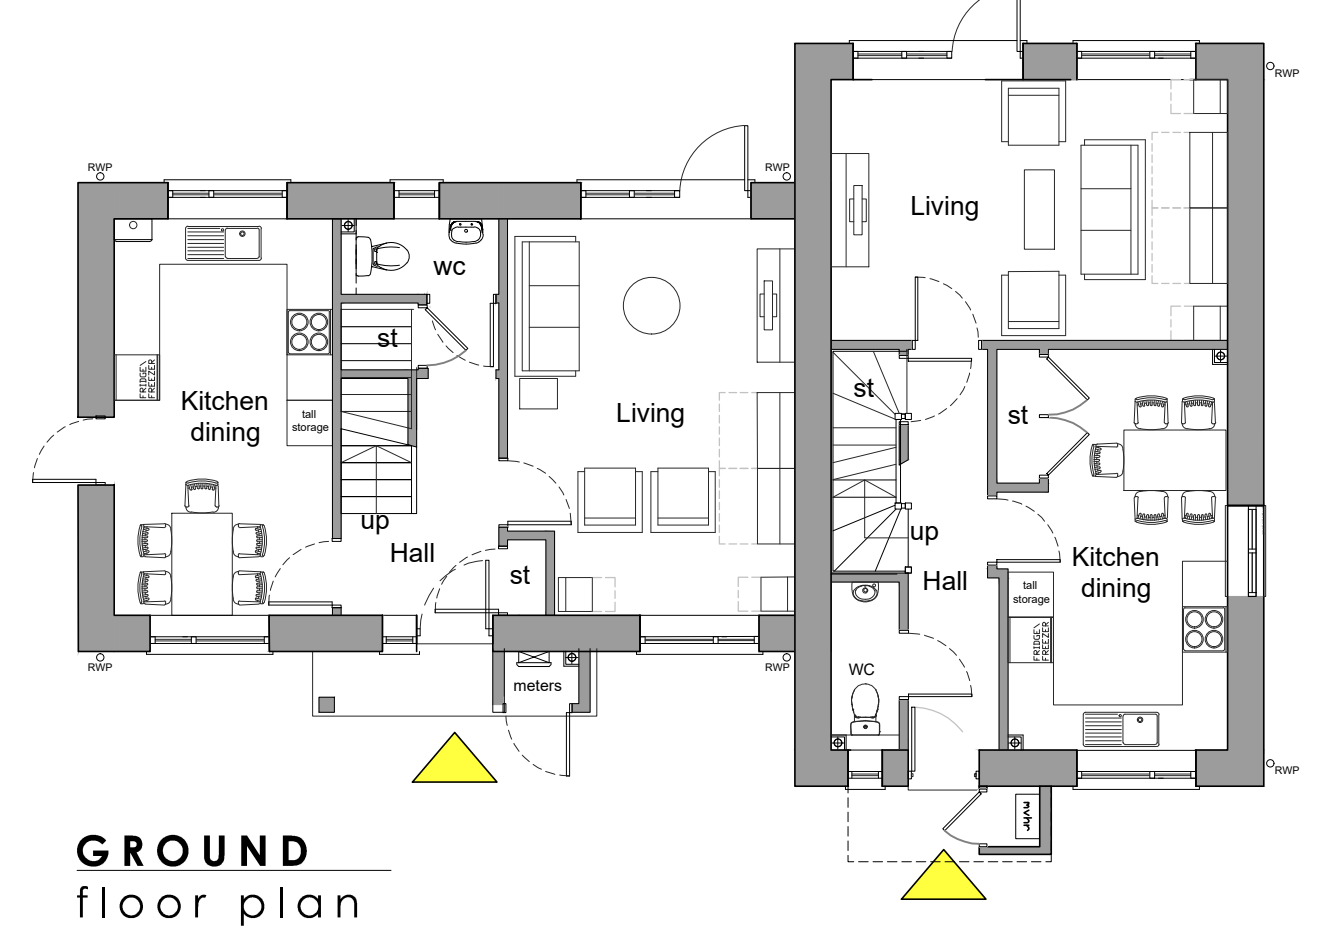

GROUND floor plan

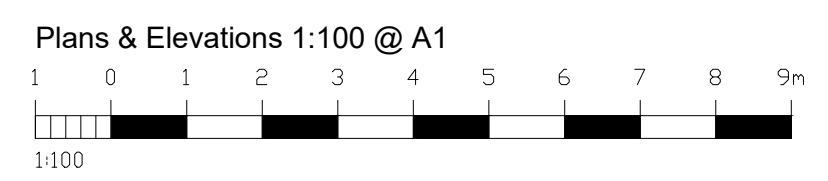

Saxon Weald Sites
 Green Meadows
 RH20 2GL
 for Saxon Weald

Drawing title: Proposed Plans and Elevations

Drawn	Date	Checked	Date	Scale at A1
TM	00/00/00			1:100

Job No. 21-083 SWS MHA XX XX DR A 0141 P02
 Purpose of Issue: PRELIMINARY

Ground Floor | Bicentennial Building
 Southern Gate | Chichester
 West Sussex | PO19 8EZ
 I: 01243 774748
 E: admin@mharchitects.co.uk
 www.mharchitects.co.uk
 Limited Company
 Registered in England No. 1994233