




- notes:
1. This drawing is Copyright reserved and should be used only for the purposes intended in its original issue.
 2. This drawing is to be read in conjunction with all relevant drawings and specifications including those from other Consultants.
 3. Any existing dimensions should be checked on site and any discrepancies reported to the Architect.
 4. Do not scale off this drawing, use only figured dimensions. The Contractor is to bring to the attention of the Architect any discrepancies contained in this drawing prior to work commencing.

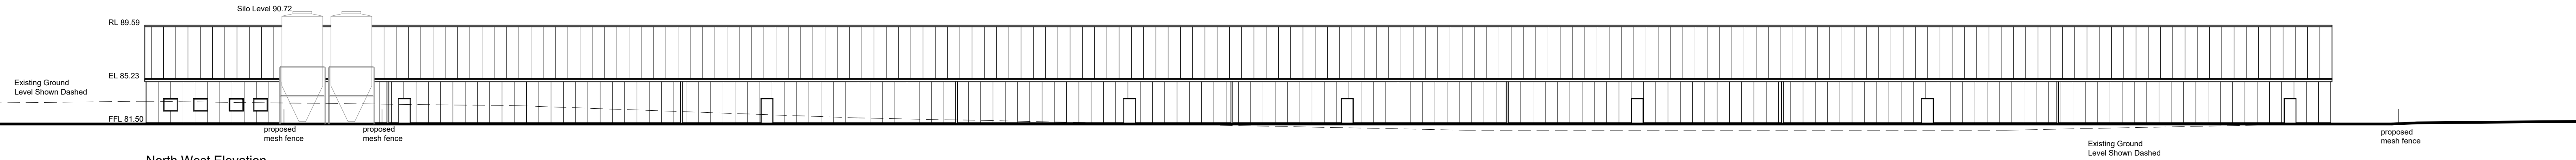


North West Elevation

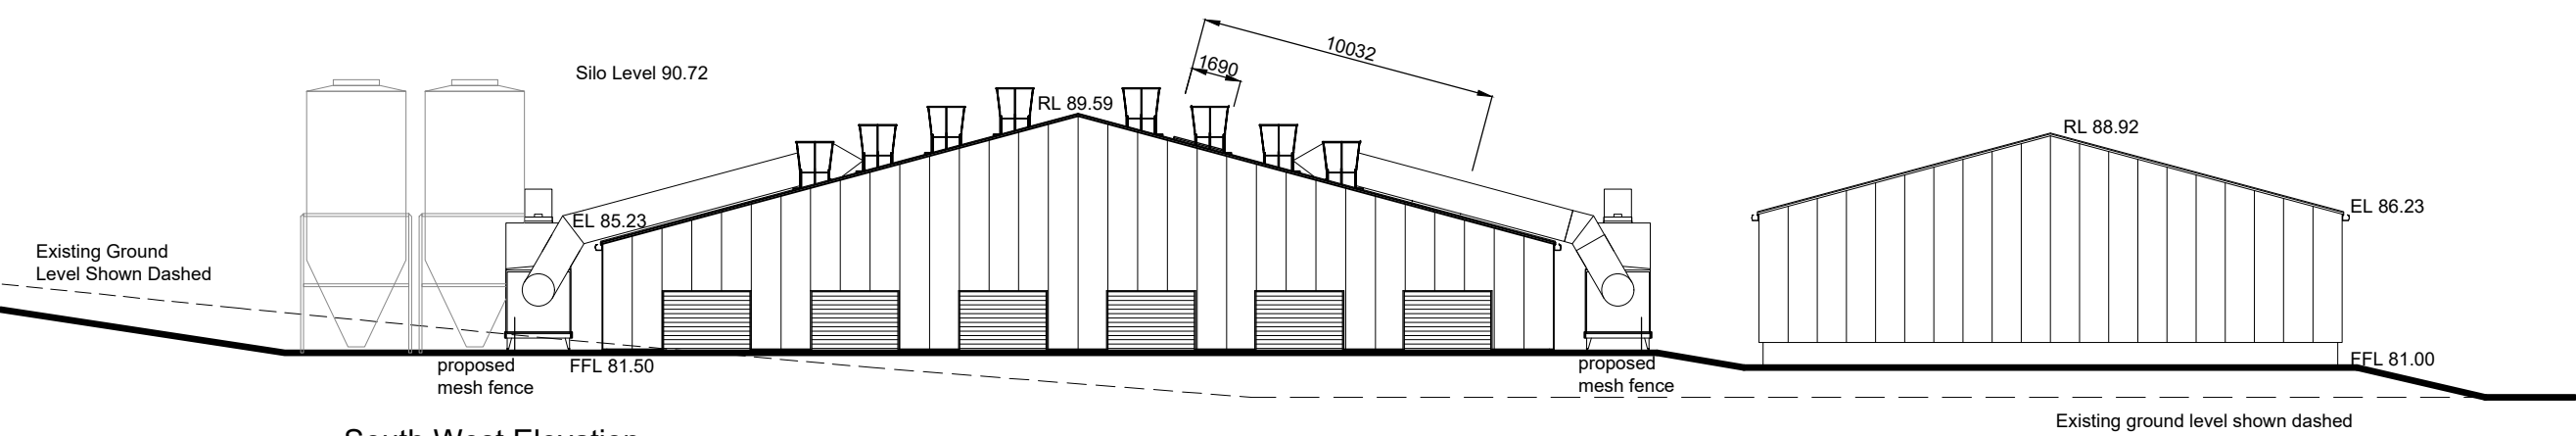


South West Elevation

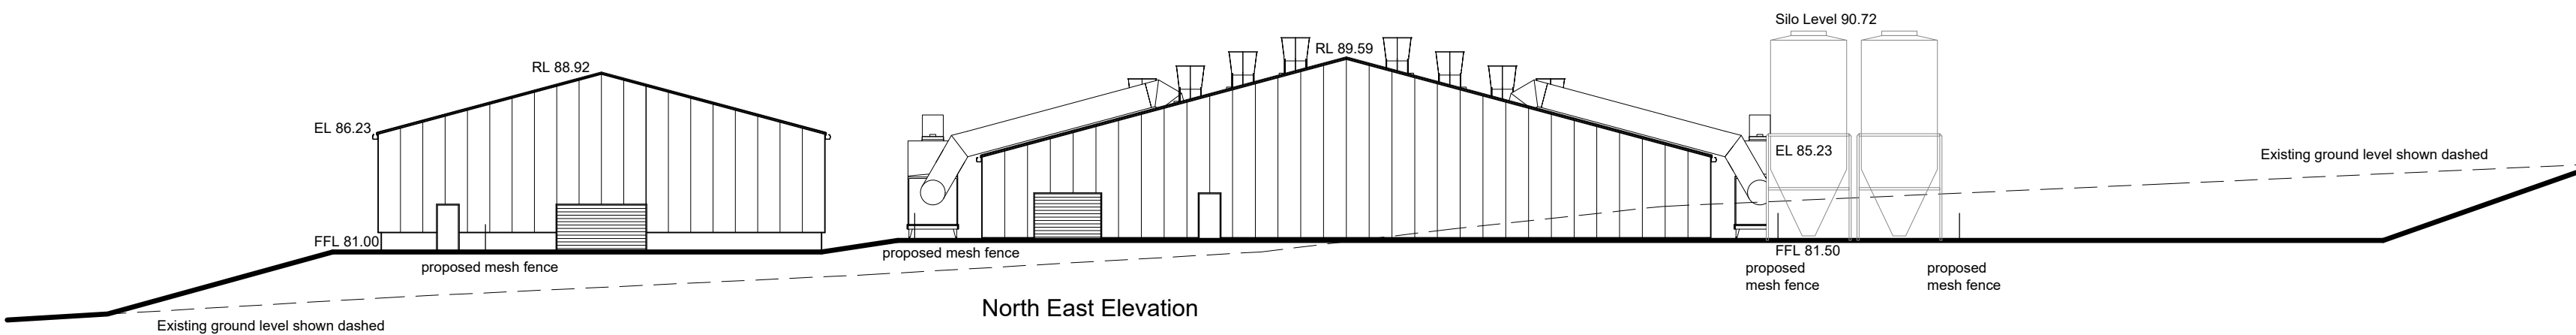


North East Elevation

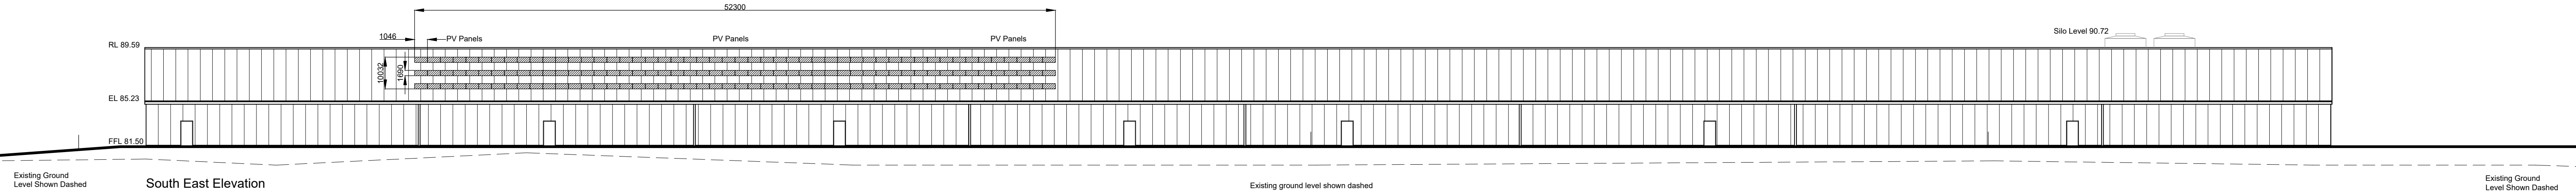

South East Elevation

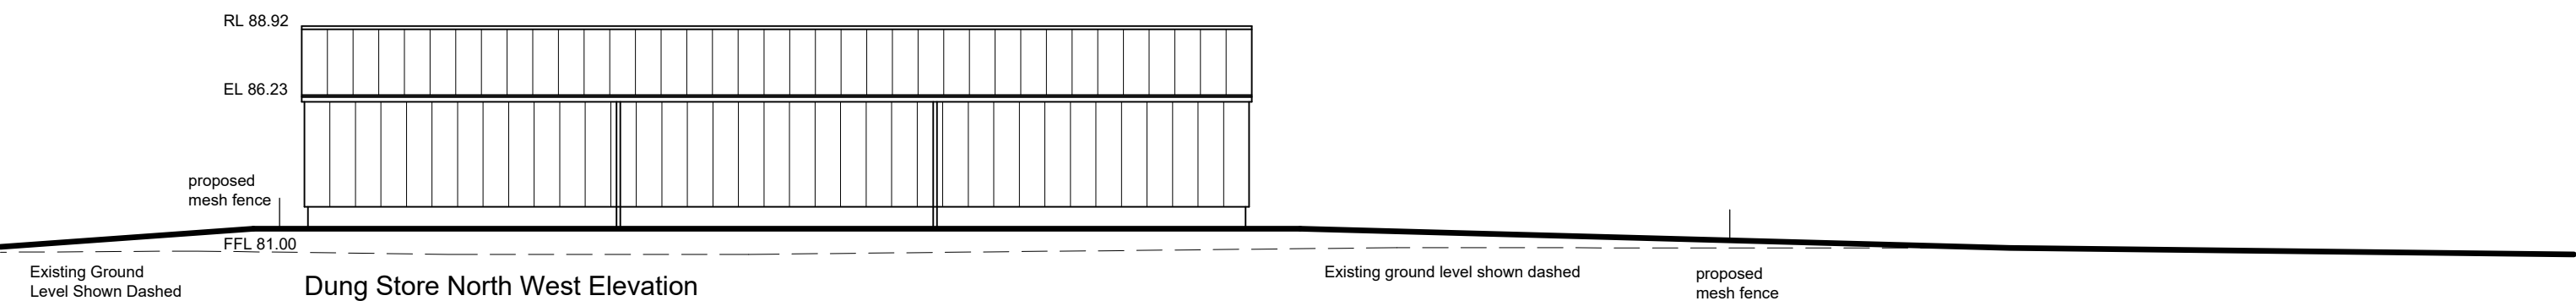


Dung Store North West Elevation

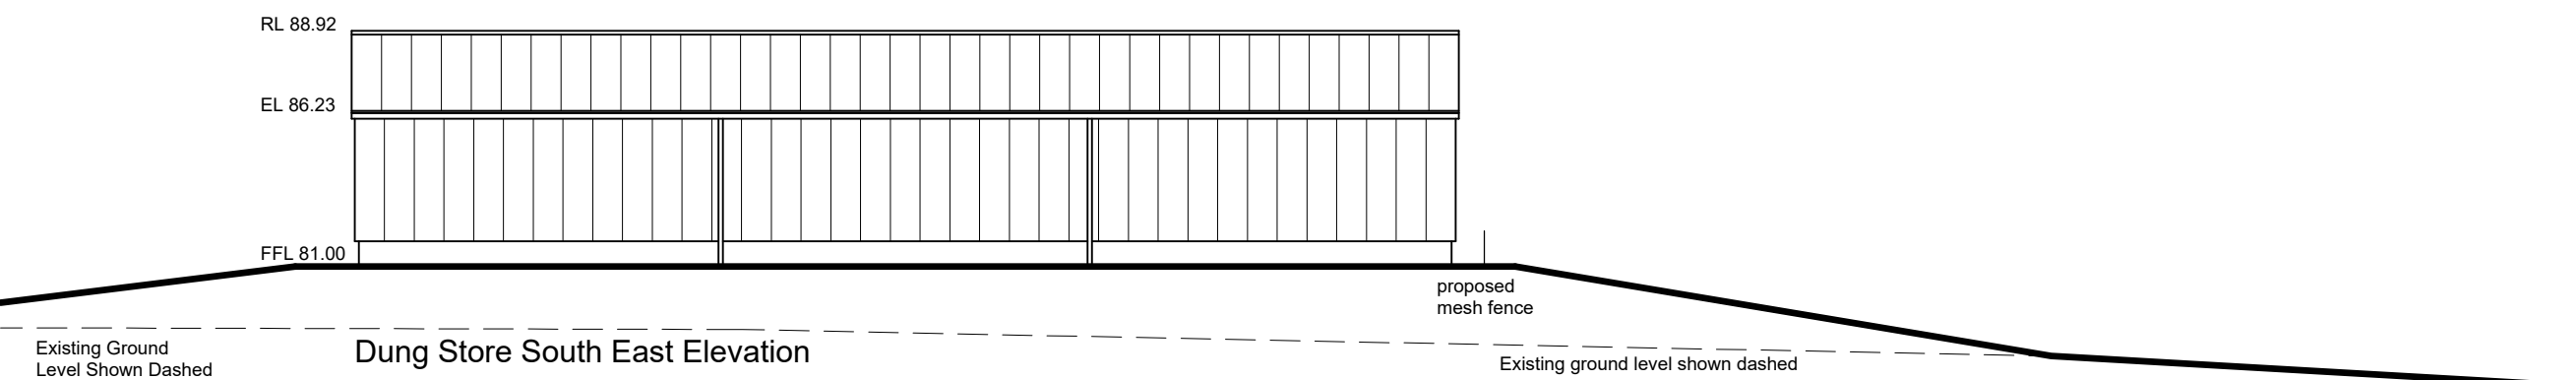

Dung Store South East Elevation

Schedule of Finishes:

- Roof - Juniper Green profiled PP coated steel roof cladding panels (no rooflights) with matching flashings.
- Rainwater Goods - Black PP coated aluminium rainwater goods.
- Walls - Juniper Green profiled PP coated steel wall cladding panels with matching flashings & precast concrete panel base course.
- Windows and Doors - Black PP coated aluminium roller doors.
- Black painted timber fire exit doors.
- Black upvc windows.

 

Revision	Description	By	Chk
project			

Mr T Drummond

Proposed Egg Production Plant

Mains of Dhuloch

Kirkcolm

Stranraer

title

Unit B Elevations as Proposed

scale	size	date	drawn	checked
1/250	A1	OCT 2024	SB	MB

drawing status:
PLANNING APPLICATION

AITKEN TURNBULL ARCHITECTS
32 George Street
Dumfries
DG1 1EH
01387 256964
enquiries@aitken-turnbull.co.uk
www.aitken-turnbull.co.uk

Also at Galashiels & Edinburgh



project no.	drawing no.	revision
AT3887	P106	