
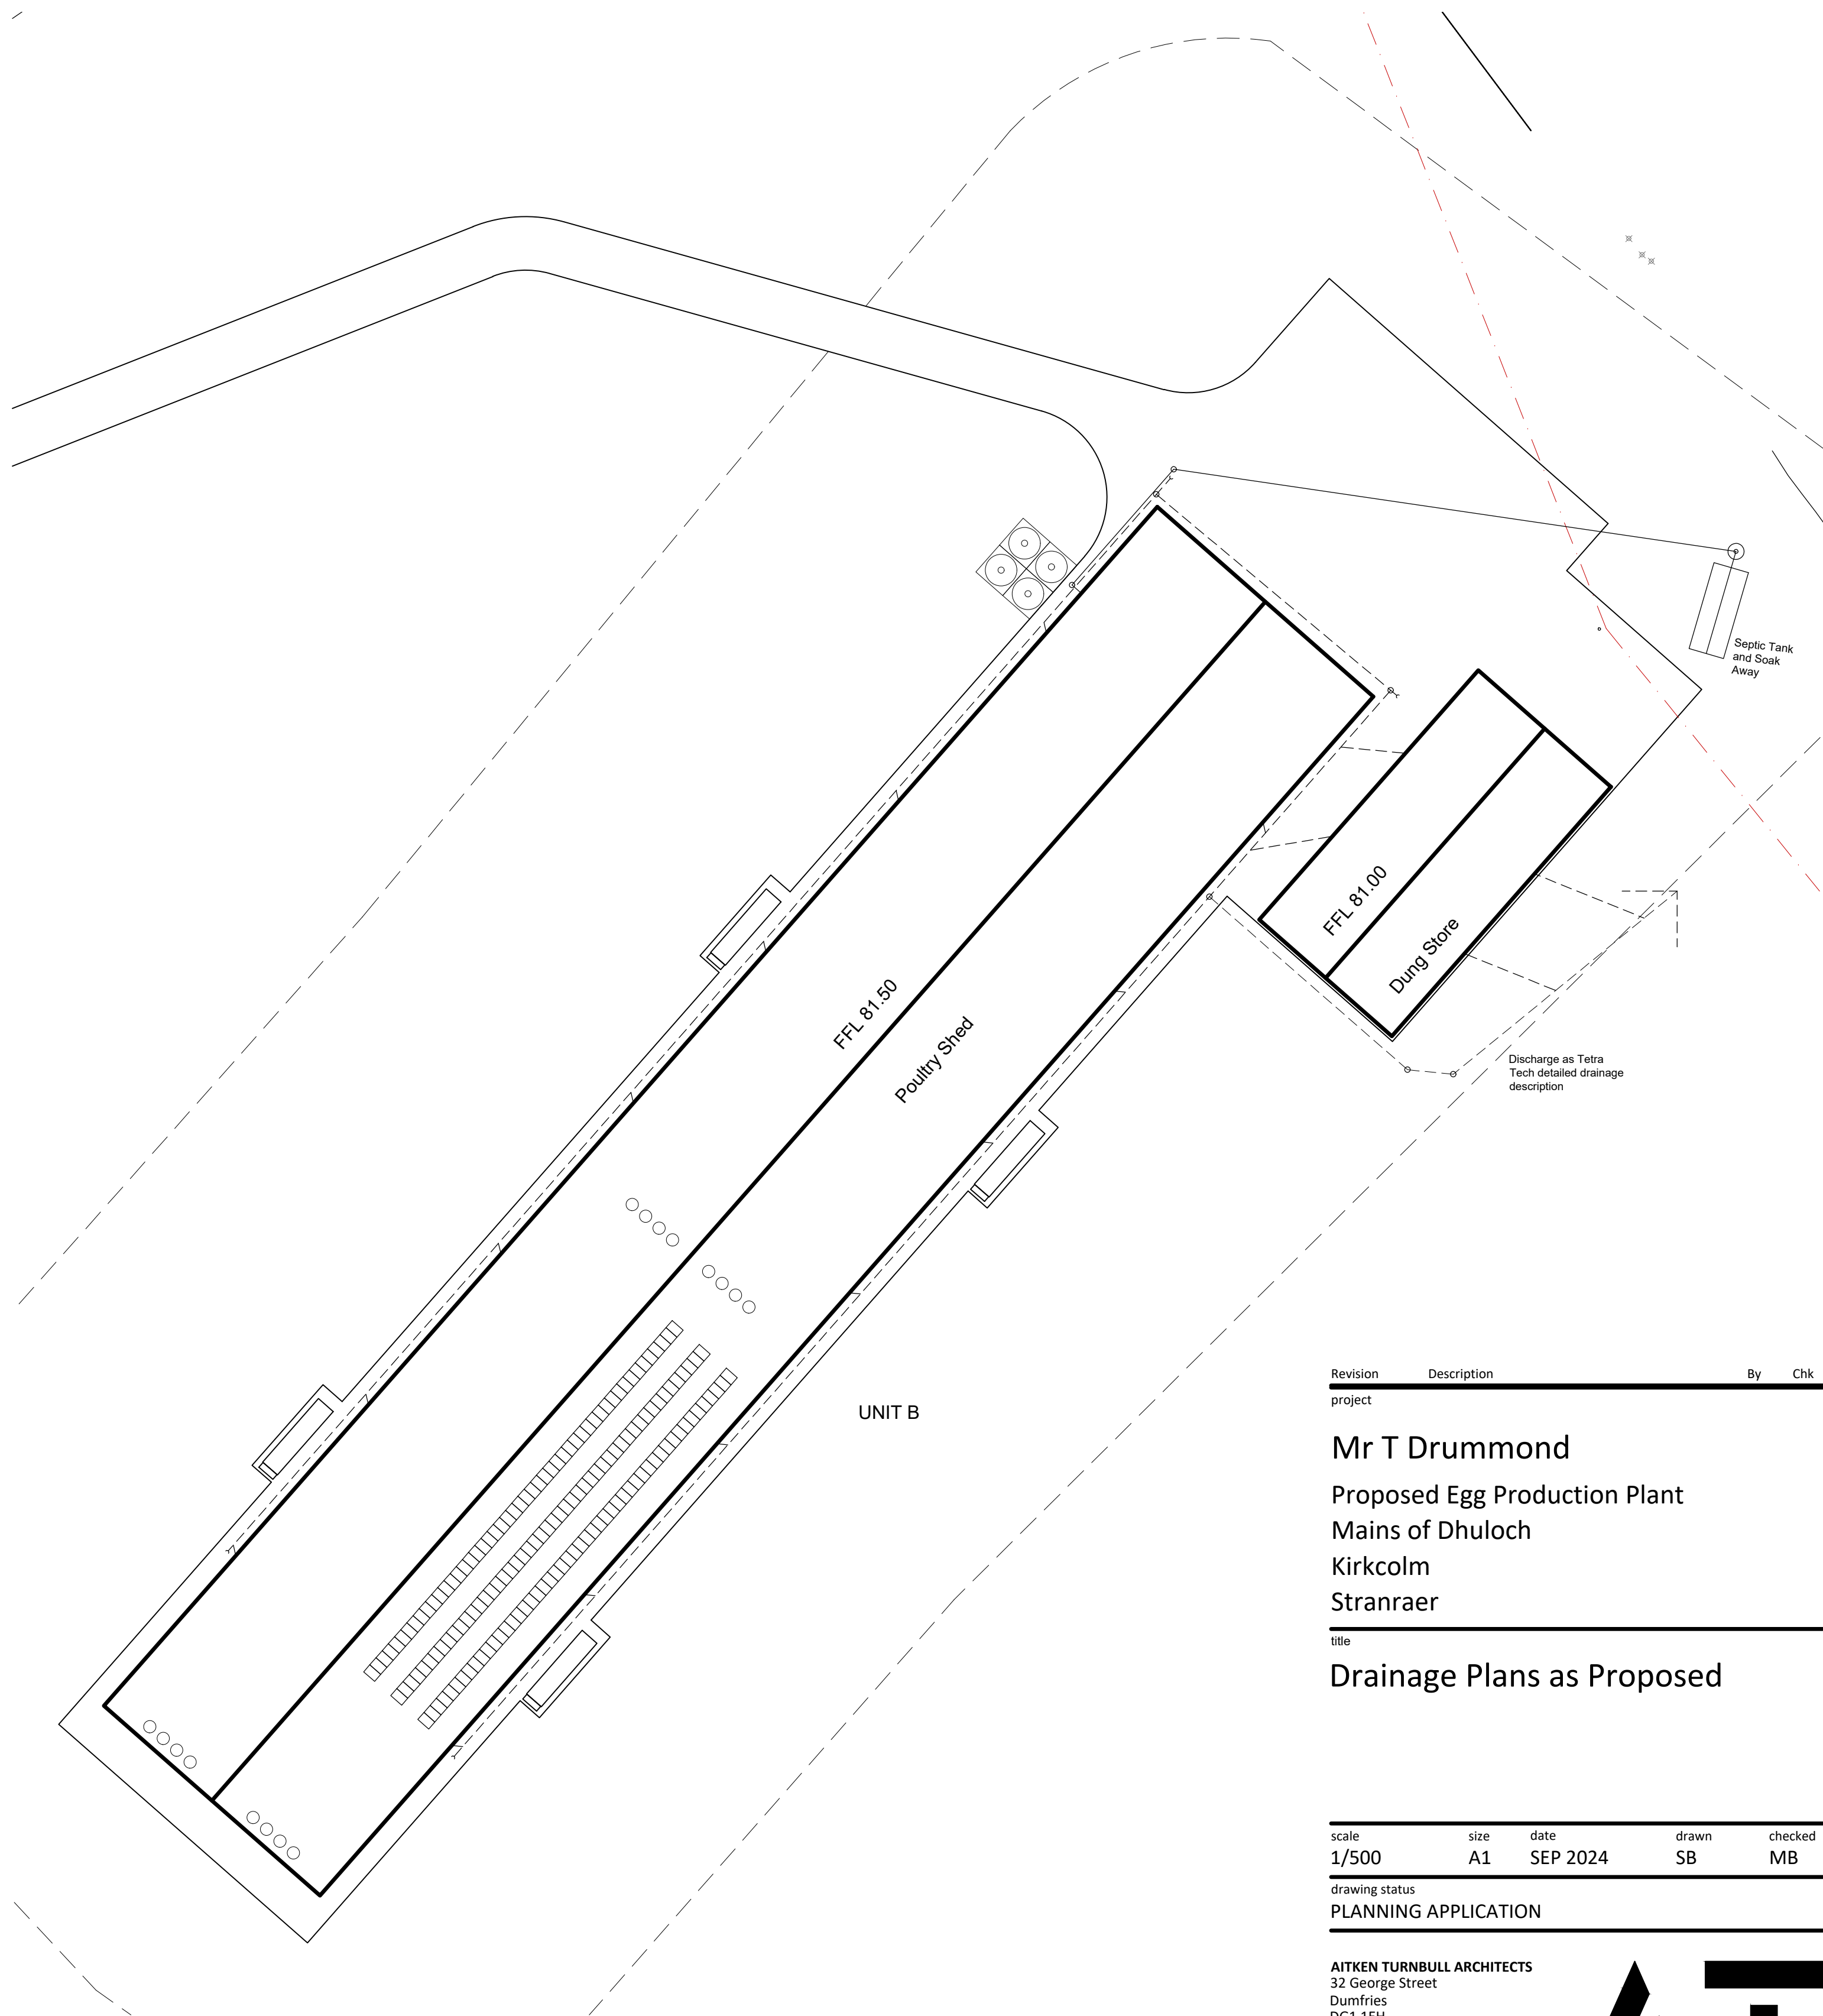


- notes:
1. This drawing is Copyright reserved and should be used only for the purposes intended in its original issue.
  2. This drawing is to be read in conjunction with all relevant drawings and specifications including those from other Consultants.
  3. Any existing dimensions should be checked on site and any discrepancies reported to the Architect.
  4. Do not scale off this drawing, use only figured dimensions. The Contractor is to bring to the attention of the Architect any discrepancies contained in this drawing prior to work commencing.

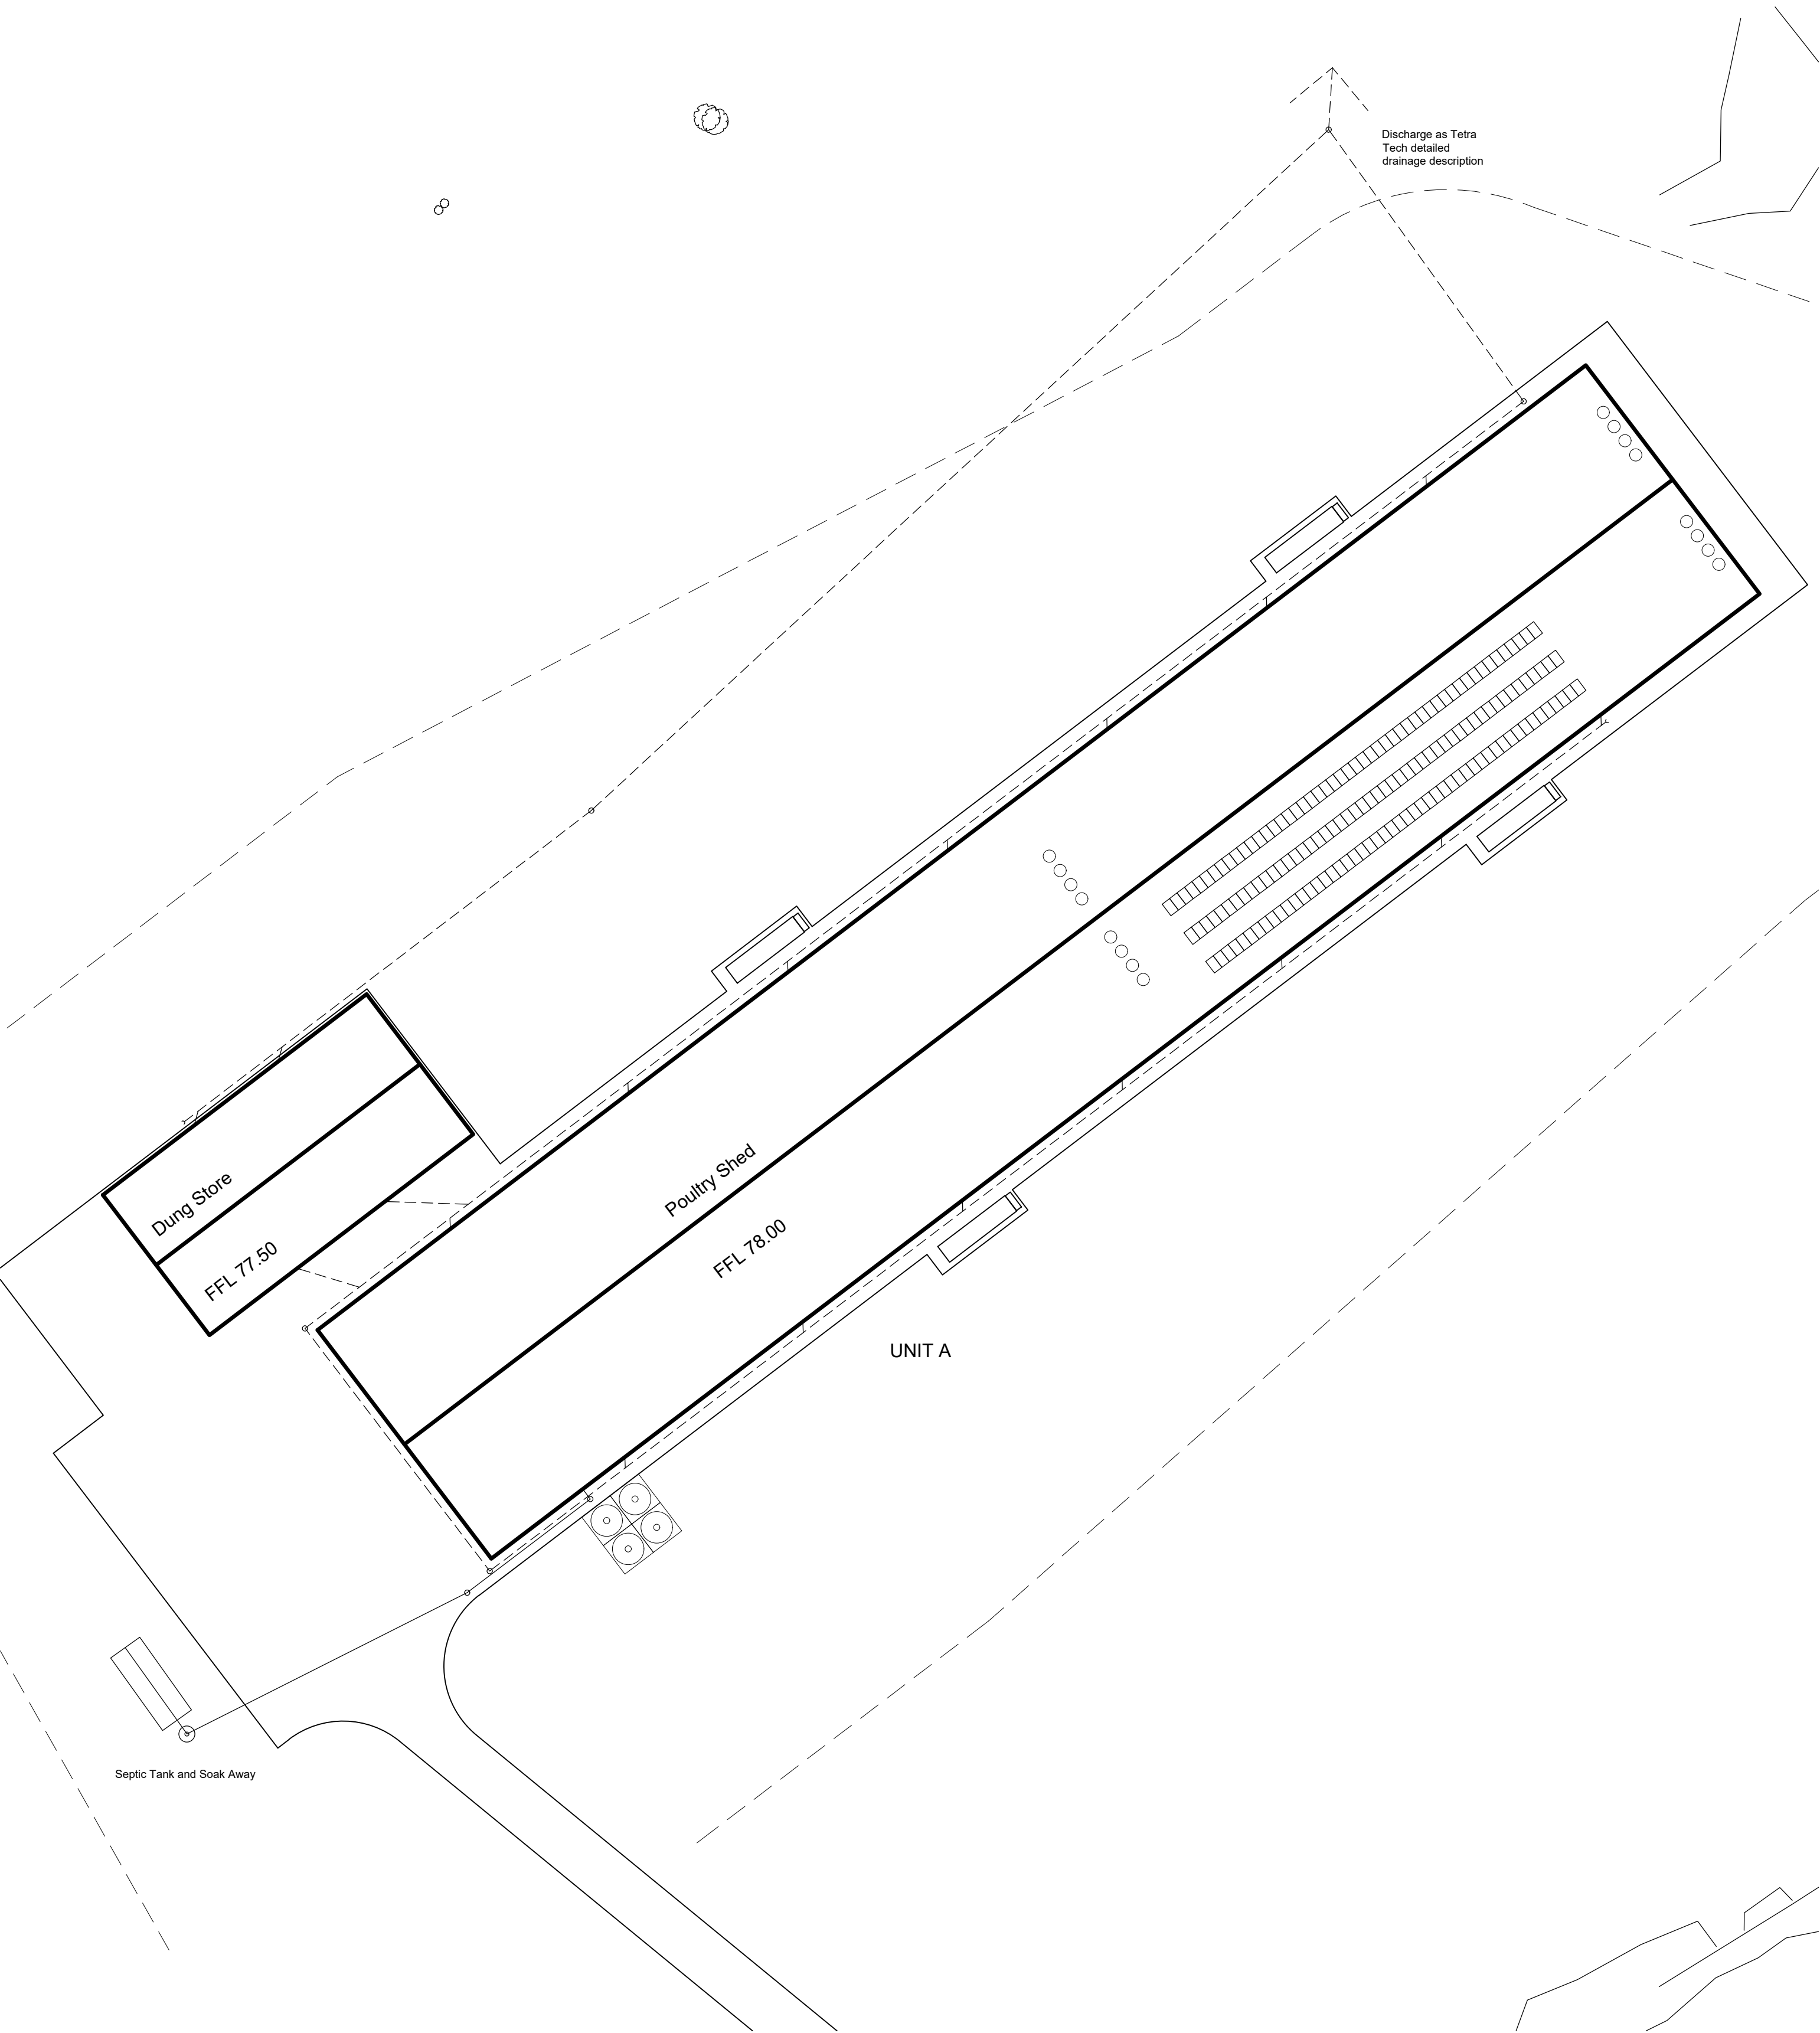

| Revision | Description | By | Chk |
|----------|-------------|----|-----|
| project  |             |    |     |

Mr T Drummond  
Proposed Egg Production Plant  
Mains of Dhuloch  
Kirkcolm  
Stranraer

title  
Drainage Plans as Proposed

| scale | size | date     | drawn | checked |
|-------|------|----------|-------|---------|
| 1/500 | A1   | SEP 2024 | SB    | MB      |

drawing status  
PLANNING APPLICATION

AITKEN TURNBULL ARCHITECTS  
32 George Street  
Dumfries  
DG1 1EH  
01387 256964  
enquiries@aitken-turnbull.co.uk  
www.aitken-turnbull.co.uk  
Also at Galashiels & Edinburgh



| project no. | drawing no. | revision |
|-------------|-------------|----------|
| AT3887      | 107         |          |