

GORSEINON ROAD

51.6m

Sta


Tank

0 5m 10m
SCALE 1:200 @ A1



IMPORTANT INFORMATION
DIMENSIONS TO BE CONFIRMED ON SITE PRIOR TO START OF WORKS AND ODAS TO BE INFORMED OF DISCREPANCIES IMMEDIATELY. NO DIMENSIONS TO BE SCALED FROM THIS DRAWING.
ALL MATERIALS AND WORKS ARE TO BE CARRIED OUT IN ACCORDANCE WITH THE LATEST REVISION OF THE APPROPRIATE BRITISH STANDARDS OR EURO CODE, PLANNING APPROVAL, CURRENT BUILDING REGULATIONS AND CODES OF PRACTICE.
PARTY WALL ACT - NOTICES UNDER THE PARTY WALL ACT ARE TO BE SERVED BY THE PROPERTY OWNER OR APPOINTED THIRD PARTY BY PROPERTY OWNER.
HEALTH AND SAFETY - COM 2015 REGULATIONS APPLY TO ALL CONSTRUCTION WORKS TO BE CARRIED OUT AND APPLY TO DESIGNERS, CONTRACTORS AND THE CLIENT. AS SUCH ALL PARTIES HAVE DUTIES UNDER THESE REGULATIONS.

Notes

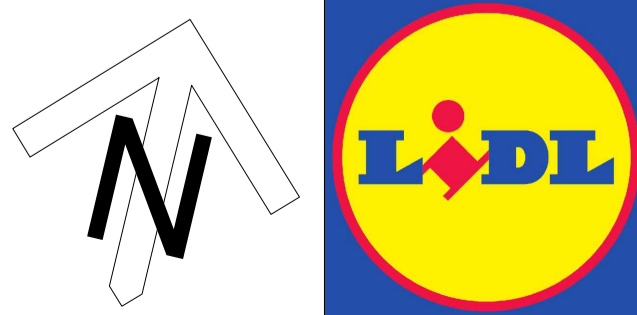

Rev Date Description Revised By Checked By

Revisions

Client:
LIDL GREAT BRITAIN LTD.
WATERTON INDUSTRIAL ESTATE,
BRIDGEND, CF31 3PH
Project Name:
POUNDSTRETCHERS_GORSEINON

Drawing Title:
EXISTING SITE PLAN

Drawing Status: PLANNING

Project No: 20132
Drawing No: AD 101
Drawn By: SMT
Checked By: DGH
Date: DEC 2020
Scale @ A1: 1:200

ARCHITECTURE



One Design Architectural Services Ltd
Unit 1 Merchants Quay,
Phase II, Ashley Lane, Shipley,
West Yorkshire, BD17 7DB
Tel: 01274 591188
www.onedesignarchs.com
mail@onedesignarchs.com
Registered in England & Wales No: 8355643