
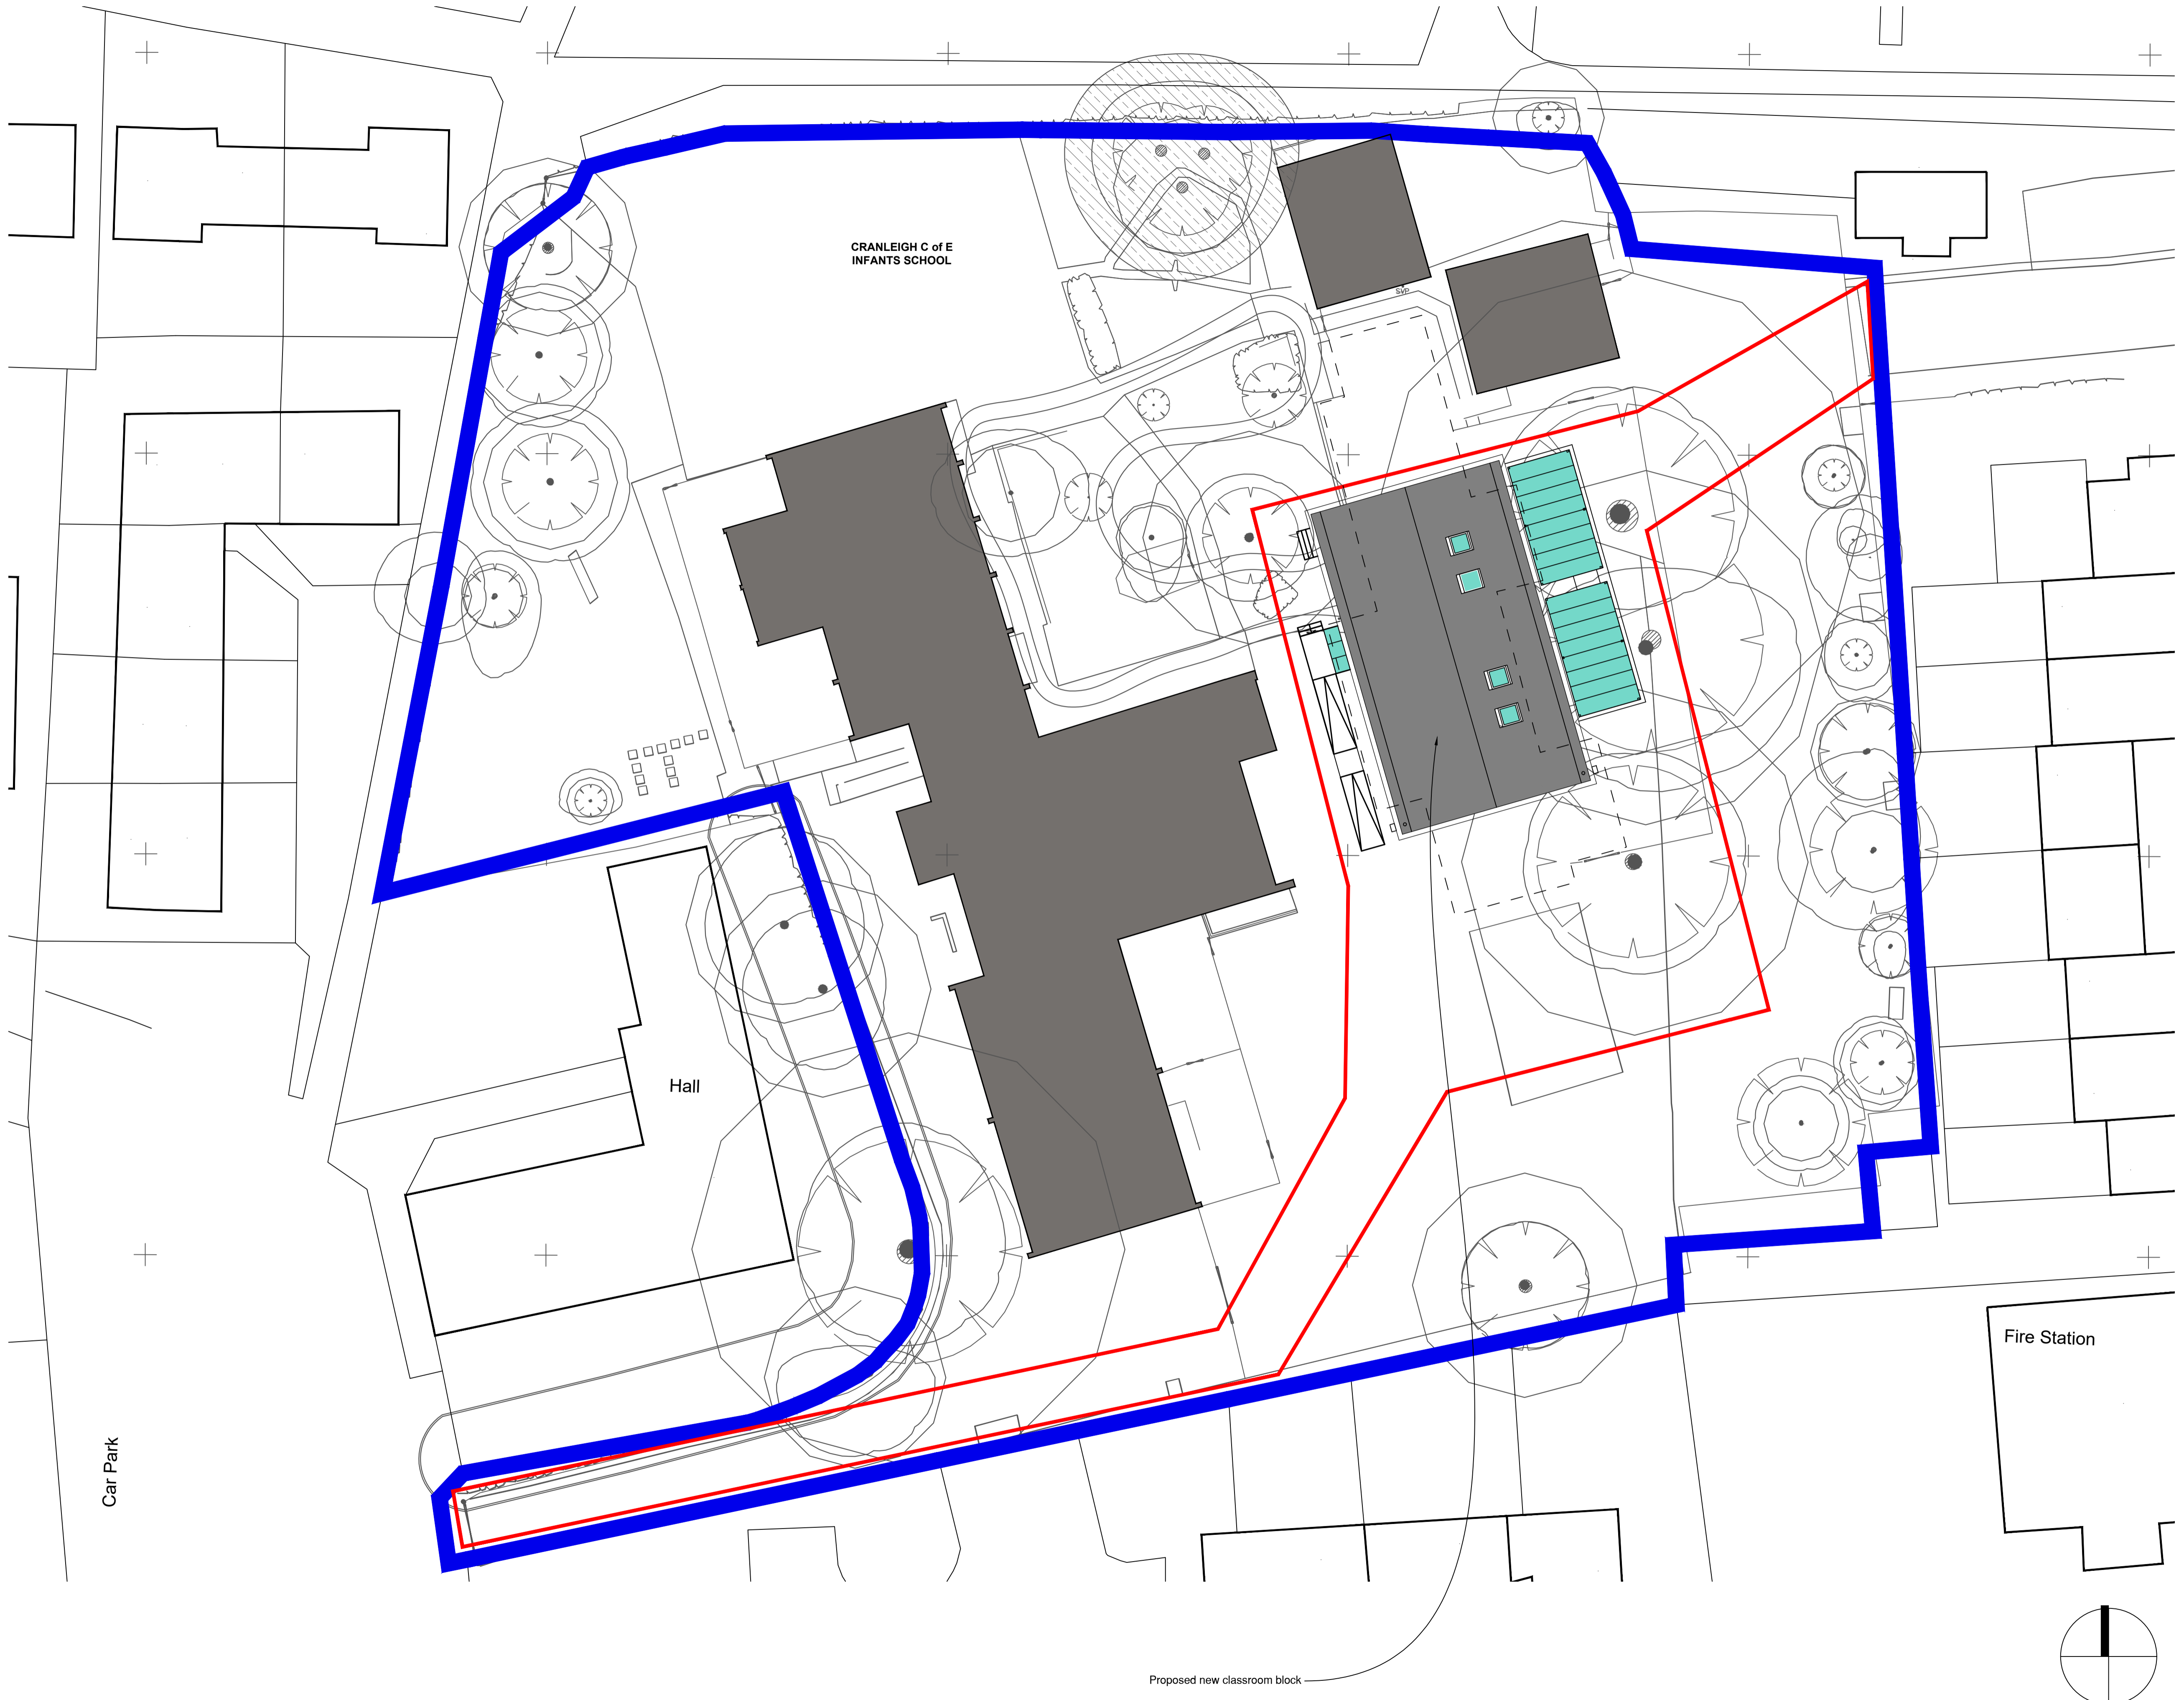


THIS DRAWING IS PRODUCED FOR USE IN THIS PROJECT ONLY AND MAY NOT BE USED FOR ANY OTHER PURPOSE. THE ORIGINATOR ACCEPTS NO LIABILITY FOR THE USE OF THIS DRAWING OTHER THAN THE PURPOSE FOR WHICH IT WAS INTENDED IN CONNECTION WITH THIS PROJECT AS RECORDED IN THE PURPOSE FOR ISSUE AND FILE STATUS CODE.

THIS DRAWING MAY NOT BE REPRODUCED IN ANY FORM WITHOUT PRIOR WRITTEN AGREEMENT.

© CROWN COPYRIGHT AND DATABASE RIGHTS 2021 ORDNANCE SURVEY LICENCE NUMBER 100019340.

- Notes:
-  Boundary
  -  Site to be developed
  -  Existing building to be demolished. Demolition is subject to separate planning application Ref. PP-09365072



PL1 FIRST ISSUE FOR PLANNING 24.02.21

| REV | DESCRIPTION | DATE |
|-----|-------------|------|
|     |             |      |

**nps group**

Haywards Heath  
Market Place  
Haywards Heath  
West Sussex  
RH16 1DB  
hello@hamsonbarronsmith.com

CLIENT  
SURREY COUNTY COUNCIL

PROJECT  
Cranleigh Infant School, Church Lane, High Street, Cranleigh, Surrey, GU6 8AR

TITLE  
PROPOSED SITE PLAN

SCALES 1:200@A1 DISCIPLINE ARCHITECTURE PROJECT NUMBER 106640

|  |                 |
|--|-----------------|
| DRAWING NUMBER<br>106640-NPS-ZZ-00-DR-A-0025 | REV CODE<br>PL1 |
|--|-----------------|

|                   |                              |               |                |
|-------------------|------------------------------|---------------|----------------|
| STATUS CODE<br>S3 | PURPOSE OF ISSUE<br>PLANNING | Drawn<br>JS   | Approved<br>CM |
|                   |                              | Checked<br>TB |                |