




PROPOSED NORTH ELEVATION
SCALE 1:100

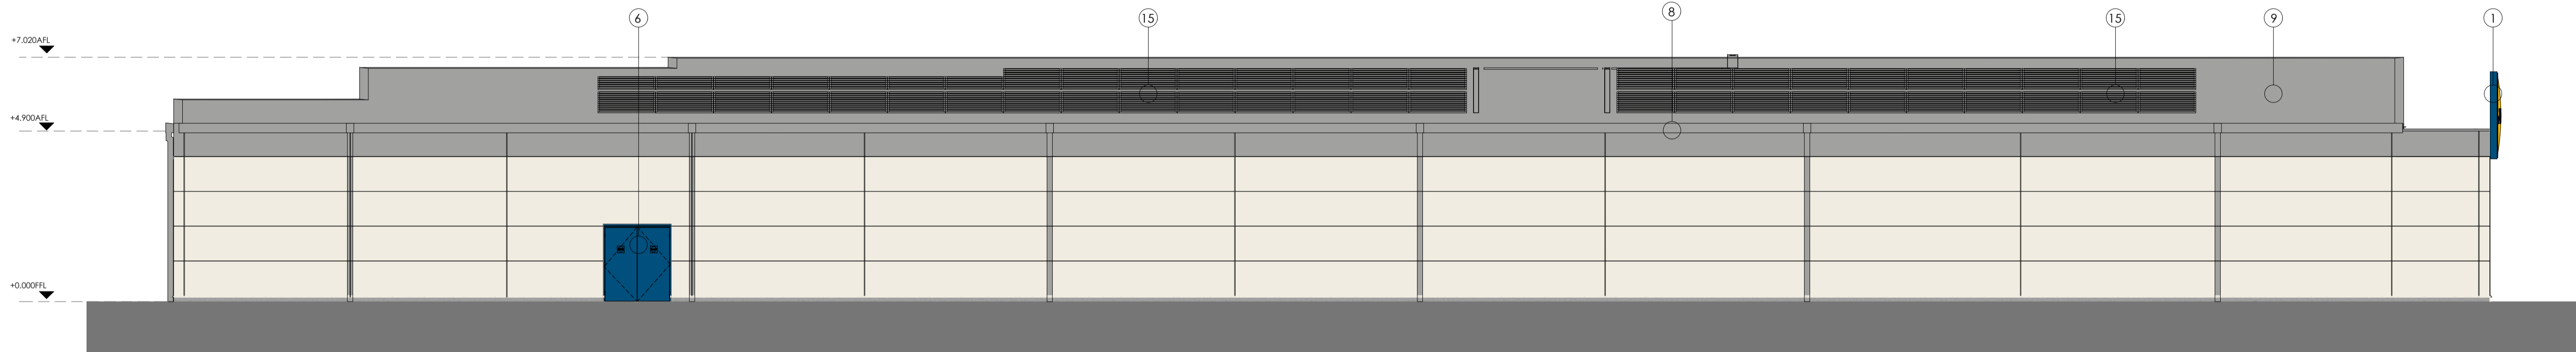


PROPOSED SOUTH ELEVATION
SCALE 1:100

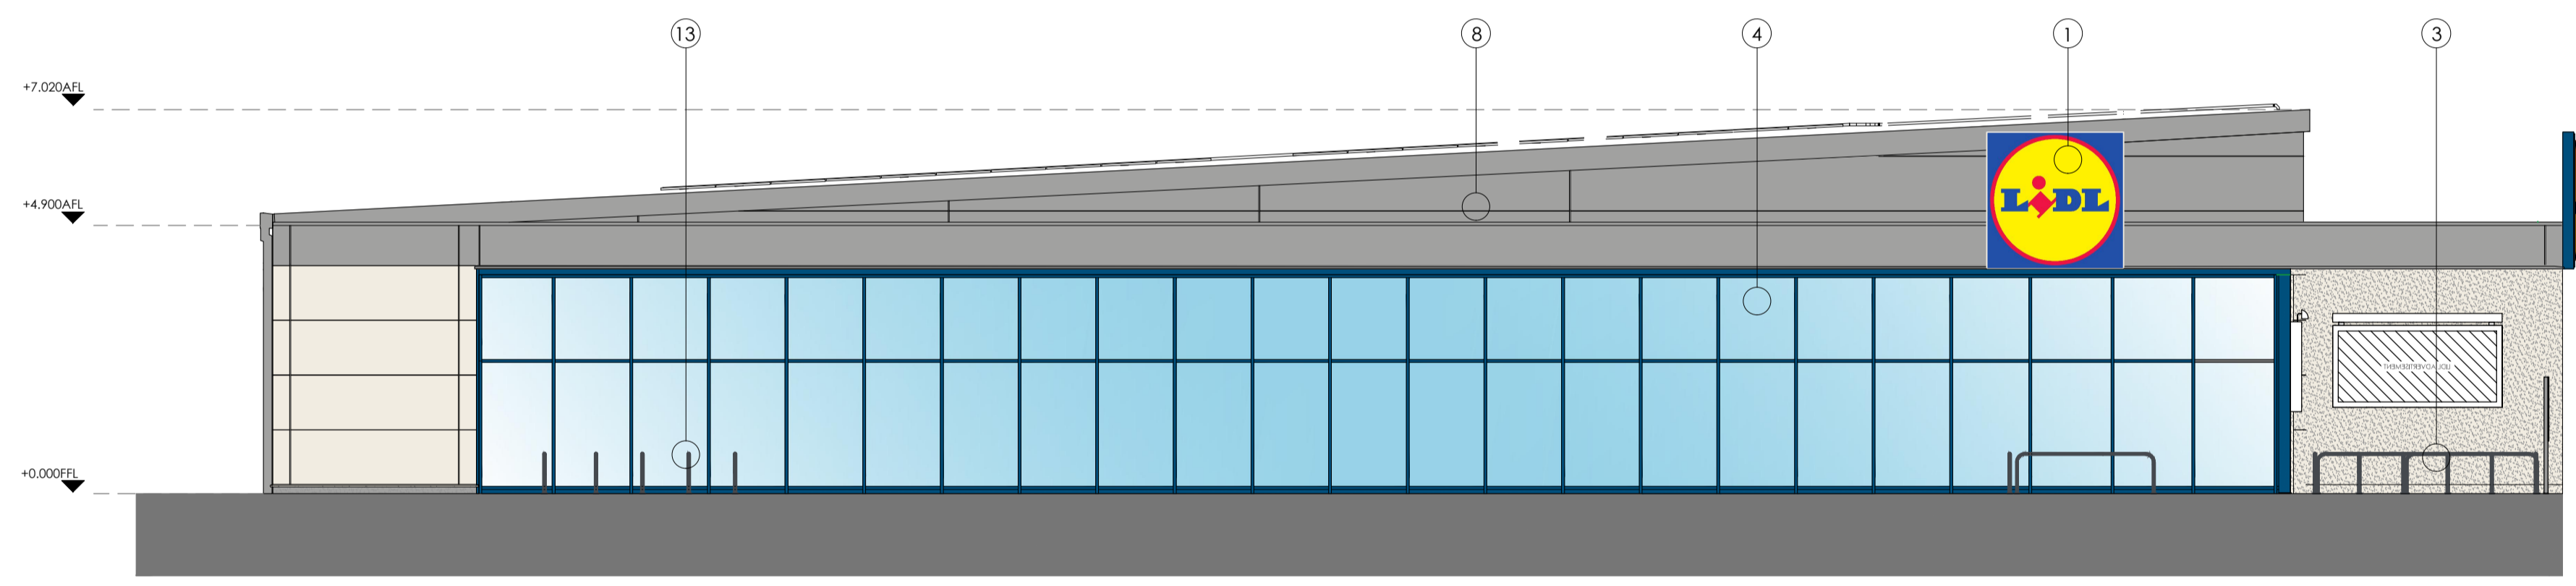

PROPOSED EAST ELEVATION
SCALE 1:100

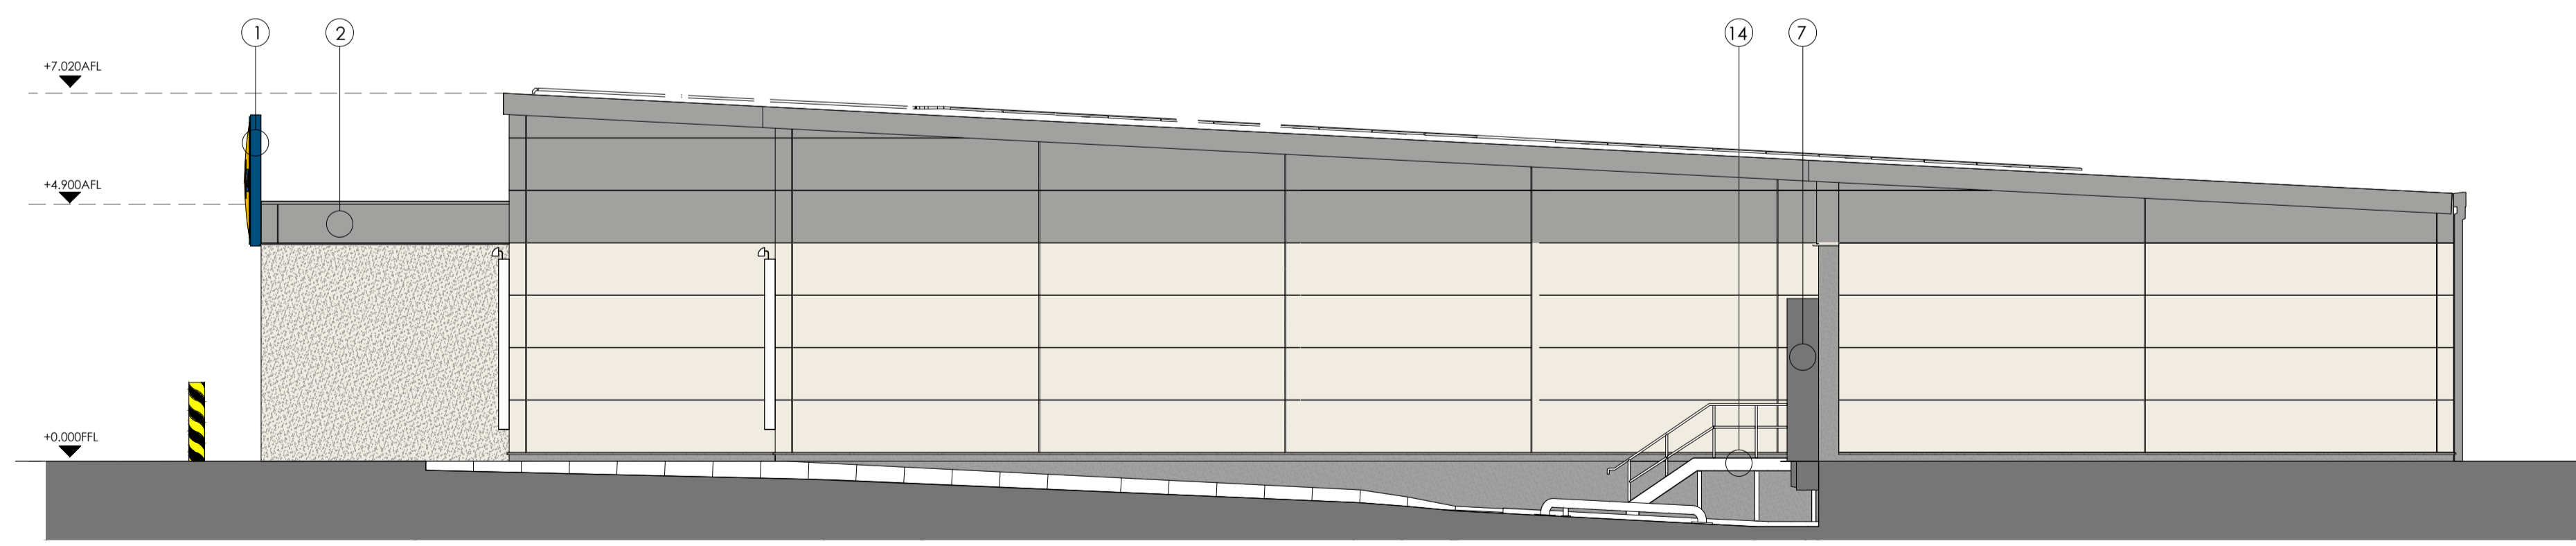


PROPOSED WEST ELEVATION
SCALE 1:100

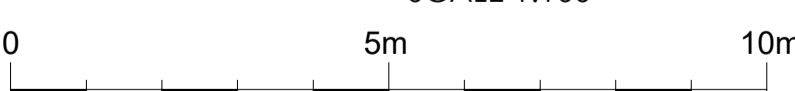

SCALE 1:100 @ A1

- PROPOSED MATERIALS FINISHES
DRAWING TO BE READ IN CONJUNCTION WITH LIDL SPECIFICATION.
MATERIALS INDICATED ARE ILLUSTRATIVE ONLY AND MAY NOT MATCH THE FINAL FINISH.
- 1 NEW LIDL SIGNAGE INTERNALLY ILLUMINATED
2500mm X 2500mm
 - 2 PARAPET CLADDING COLOUR SILVER
RAL 9006
 - 3 STAINLESS STEEL TROLLEY BAYS/RAILS
 - 4 PROPOSED FULL HEIGHT CURTAIN WALL GLAZING
COLOUR BLUE RAL 5010
 - 5 PROPOSED WELFARE WINDOW
COLOUR BLUE RAL 5010
 - 6 PROPOSED DOORS/MOE DOORS/ UTILITY ROOM
COLOUR BLUE RAL 5010
 - 7 PROPOSED DELIVERY DOCK SECTION DOOR
COLOUR BLUE RAL 5010
WITH DOCK SHELTER
 - 8 NEW METAL CLADDING TO SOFFITS, FACIAS,
NEW TRIMS, FLASHING, GUTTERS AND RWP
COLOUR SILVER RAL 9006
150 Ø RWPS TO HAVE ANTI CLIMB GUARDS
 - 9 PROPOSED COMPOSITE ROOF CLADDING
TO BE INSTALLED TO MATCH WALL CLADDING
COLOUR: GREY RAL 9006
 - 10 HGV BOLLARD 1500mm HIGH BLACK AND YELLOW
 - 11 WALL MOUNTED BILLBOARDS SHOWN INDICATIVELY
SUBJECT TO SIGNAGE APPROVAL
 - 12 STAINLESS STEEL BOLLARDS TO BE DOMED-TOP
MARINE GRADE 316, 1000mm HIGH
 - 13 GALVANISED SHEFFIELD CYCLE STANDS
 - 14 GALVANISED STAINLESS STEEL DRIVERS STAIRS
 - 15 ROOF MOUNTED SOLAR PV PANELS
 - CLADDING PANELS IN WHITE RAL 9010
 - CLADDING PANELS TO MATCH RAL 9006
 - RENDERED PLINTH TO MATCH RAL 9006

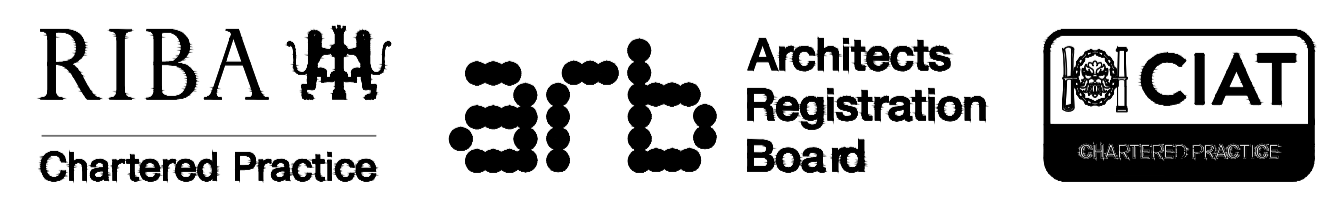

DIMENSIONS TO BE CONFIRMED ON SITE PRIOR TO START OF WORKS AND ODA TO BE INFORMED OF DISCREPANCIES IMMEDIATELY. NO DIMENSIONS TO BE SCALED FROM THIS DRAWING.
ALL MATERIALS AND WORKS ARE TO BE CARRIED OUT IN ACCORDANCE WITH THE LATEST REVISION OF THE APPROPRIATE BRITISH STANDARDS OR EURO CODE. PLANNING APPROVAL, CURRENT BUILDING REGULATIONS AND CODES OF PRACTICE.
PARTY WALL ACT - NOTICES UNDER THE PARTY WALL ACT ARE TO BE SERVED BY THE PROPERTY OWNER OR APPOINTED THIRD PARTY BY PROPERTY OWNER. HEALTH AND SAFETY - CDM 2015 REGULATIONS APPLY TO ALL CONSTRUCTION WORKS TO BE CARRIED OUT AND APPLY TO DESIGNERS, CONTRACTORS AND THE CLIENT, AS SUCH ALL PARTIES HAVE DUTIES UNDER THESE REGULATIONS.



Client
LIDL GREAT BRITAIN LTD. Waterton
Industrial Estate, Bridgend, CF31 3PH
Project
MILFORD HAVEN
Drawing
PROPOSED ELEVATIONS
Project No:
19226
Drawing No:
AD_113

Purpose of Issue
PLANNING
Scale @ A1
1:100
Drawn
SEN
Checked
DGH
Revision
-
Date
JAN 2021



One Design Architects Ltd, Unit 11 Merchants Quay, Phase II, Ashley Lane, Shipley, West Yorkshire, BD17 7DB
Tel: 01274 591188
www.onedesignarchitects.com mail@onedesignarchitects.com
Registered in England & Wales No: 8355643

Architectural

Notes

Revisions

Rev	Description	Date	Rev by	Chk by