


SCHEDULE	
Sales Area	1399 m ²
Warehouse gia inc freezer/chiller	434 m ²
Ancillary gia inc all welfare & bakery	240 m ²
Internal walls	48 m ²
GIA	2121 m ²
GEA	2216 m ²

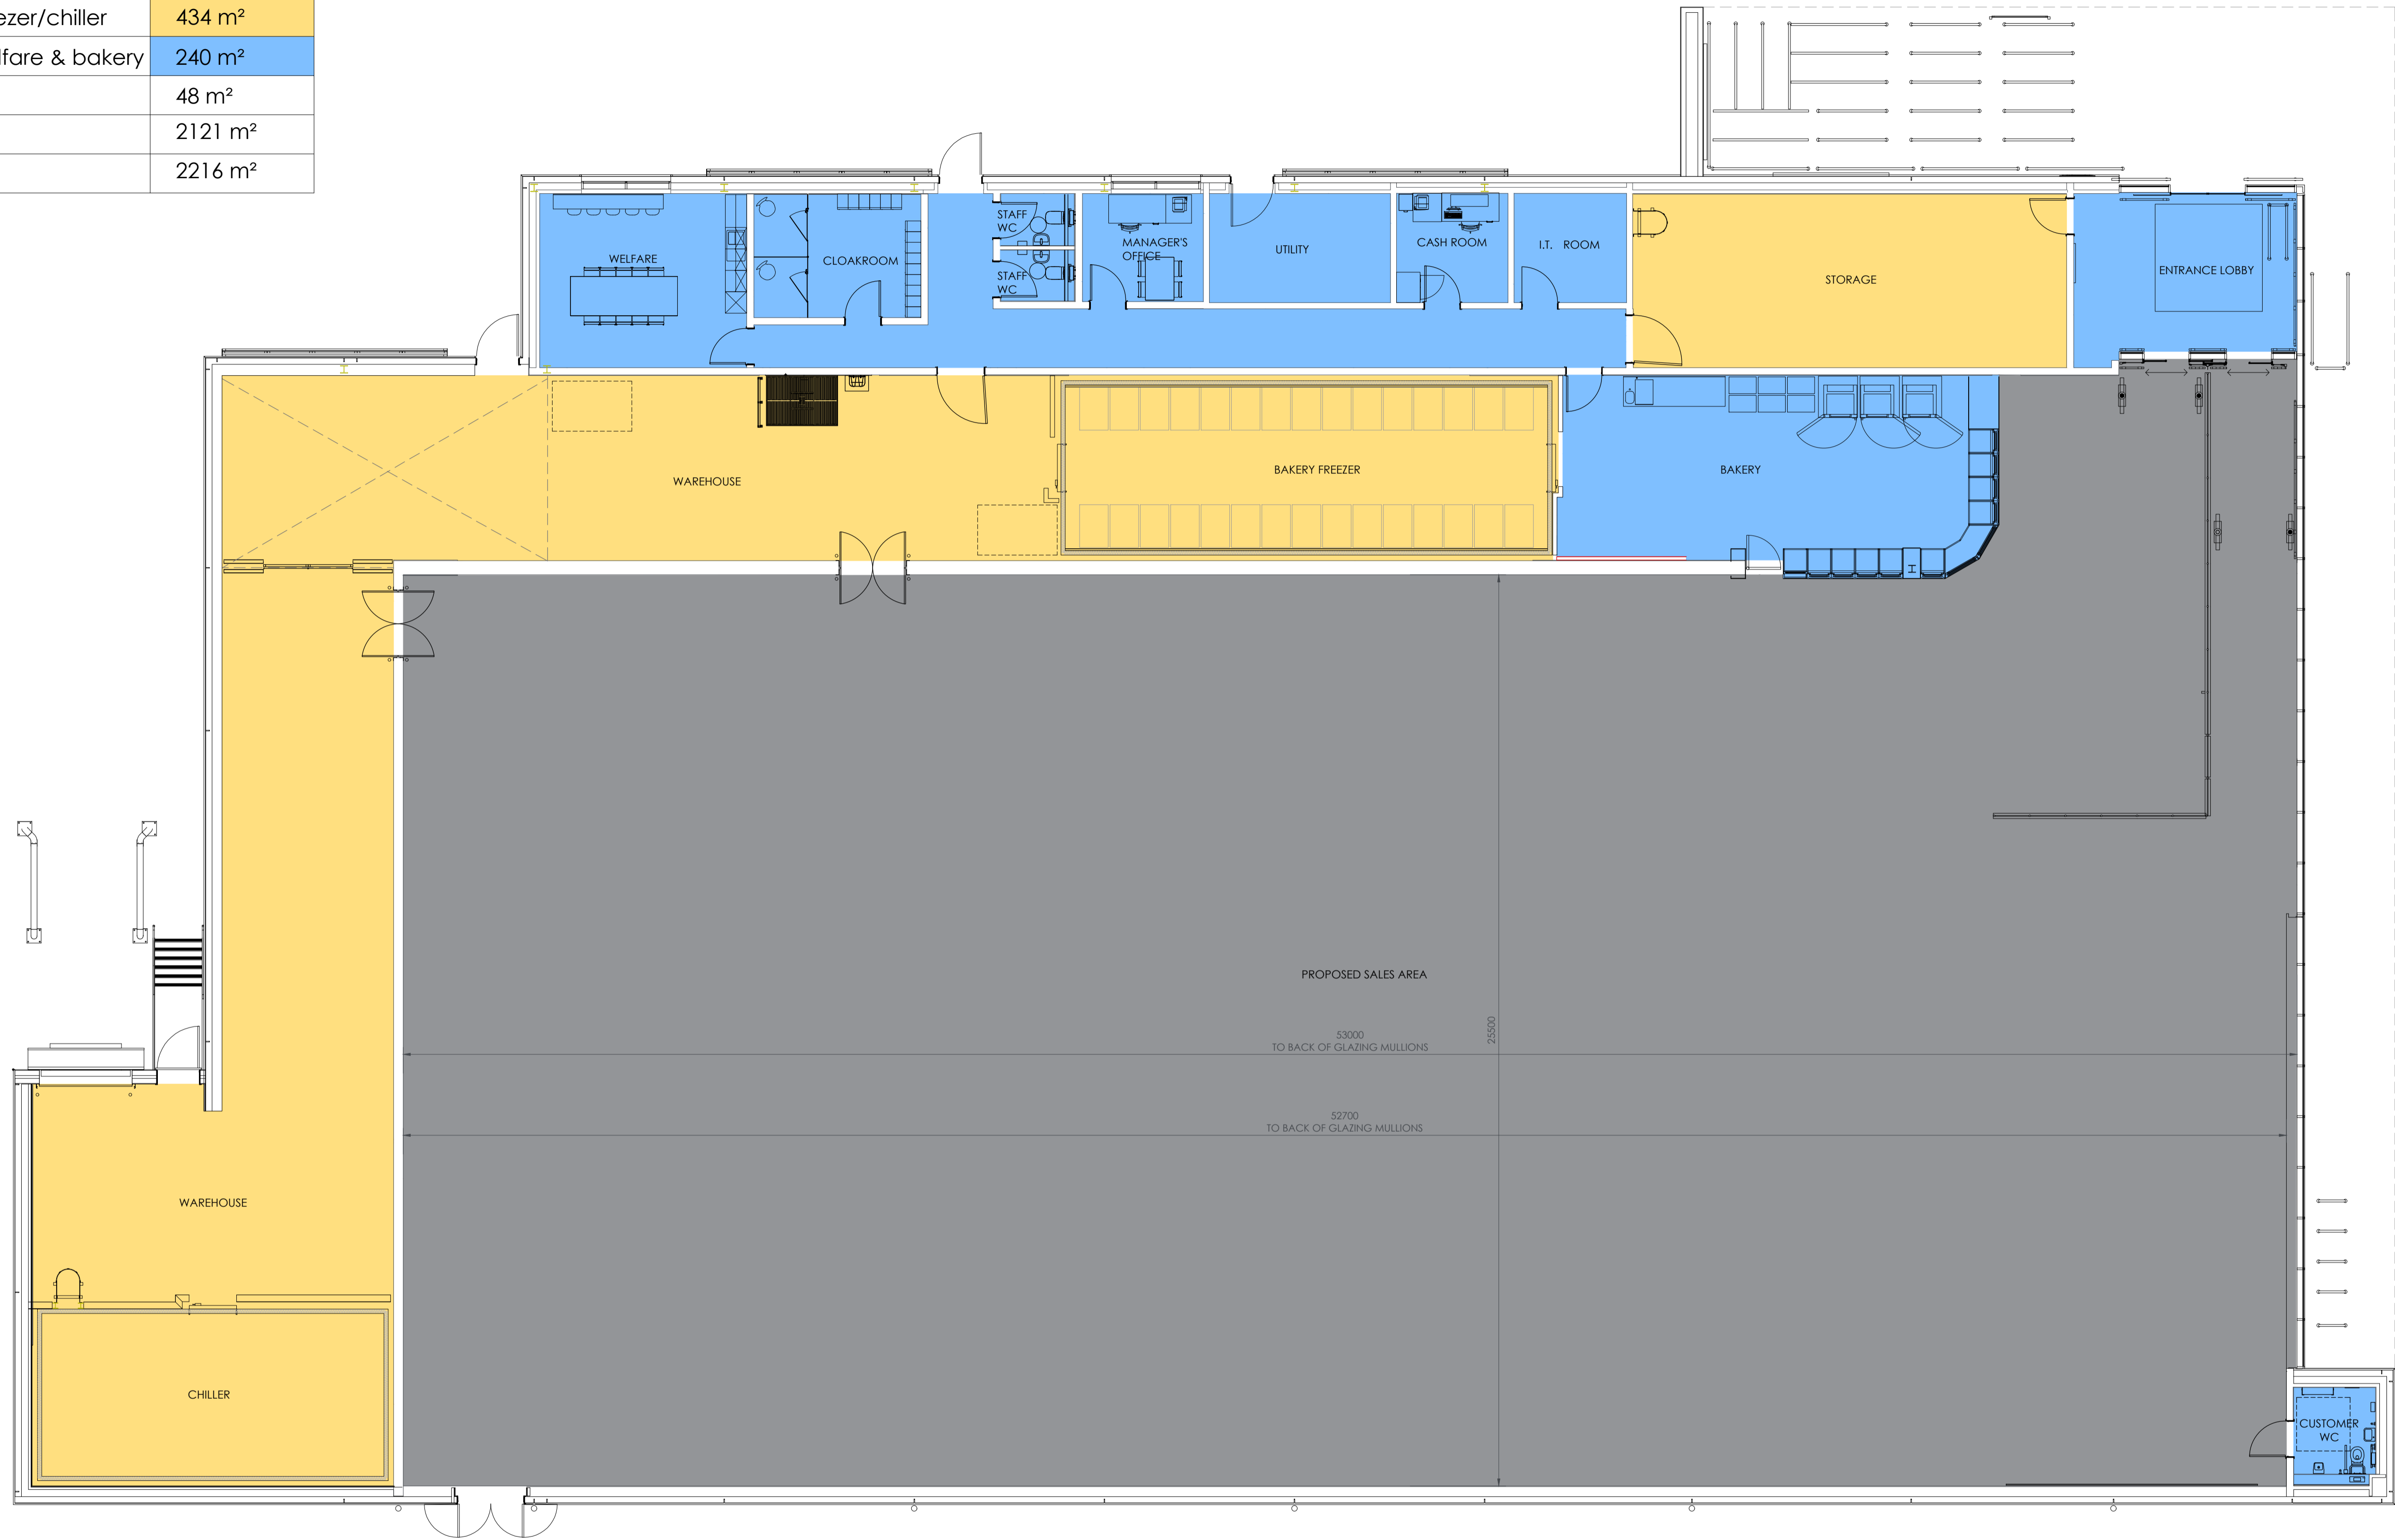

0 5m 10m
SCALE 1:100 @ A1


RIBA Chartered Practice

arb Architects Registration Board

CIAT CHARTERED INSTITUTE OF ARCHITECTS

DIMENSIONS TO BE CONFIRMED ON SITE PRIOR TO START OF WORKS AND ODA TO BE INFORMED OF DISCREPANCIES IMMEDIATELY. NO DIMENSIONS TO BE SCALED FROM THIS DRAWING. ALL MATERIALS AND WORKS ARE TO BE CARRIED OUT IN ACCORDANCE WITH THE LATEST REVISION OF THE APPROPRIATE BRITISH STANDARDS OR EURO CODE. PLANNING APPROVAL, CURRENT BUILDING REGULATIONS AND CODES OF PRACTICE. PARTY WALL ACT - NOTICES UNDER THE PARTY WALL ACT ARE TO BE SERVED BY THE PROPERTY OWNER OR APPOINTED THIRD PARTY BY PROPERTY OWNER. HEALTH AND SAFETY - CDM 2015 REGULATIONS APPLY TO ALL CONSTRUCTION WORKS TO BE CARRIED OUT AND APPLY TO DESIGNERS, CONTRACTORS AND THE CLIENT, AS SUCH ALL PARTIES HAVE DUTIES UNDER THESE REGULATIONS.

Notes

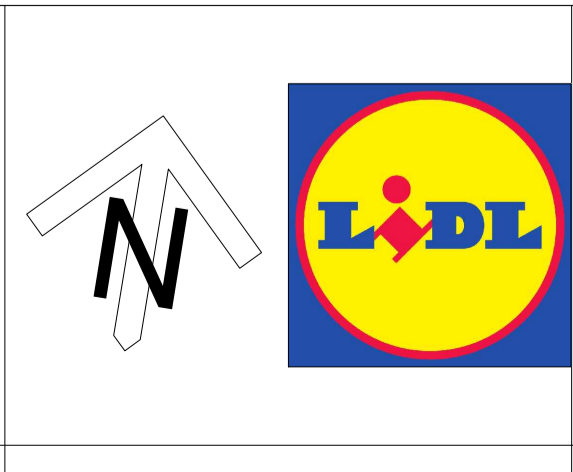

Rev	Description	Date	Rev by	Chk by
Revisions				

Client
LIDL GREAT BRITAIN LTD. Waterton
Industrial Estate, Bridgend, CF31 3PH

Project
MILFORD HAVEN

Drawing
PROPOSED FLOOR PLAN

Project No:
19226

Drawing No:
AD_111

Purpose of Issue
PLANNING

Scale @ A1
1:100

Drawn
SEN

Checked
DGH

Revision
-

Date
JAN 2021

ON1 DESIGN architects

One Design Architects Ltd, Unit 1 Merchants Quay, Phase II, Ashley Lane, Shipley, West Yorkshire, BD17 7DB
Tel: 01274 591188
www.onedesignarchitects.com mail@onedesignarchitects.com
Registered in England & Wales No: 8355643

Architectural