




PLOTS 8 & 9
 plans & elevations

Client Approval

X	A - Approved
X	B - Approved with comments
X	C - Do not use

Rev.	Revision Note/Purpose of Issue	Drawn By	Date	Chk By	Date

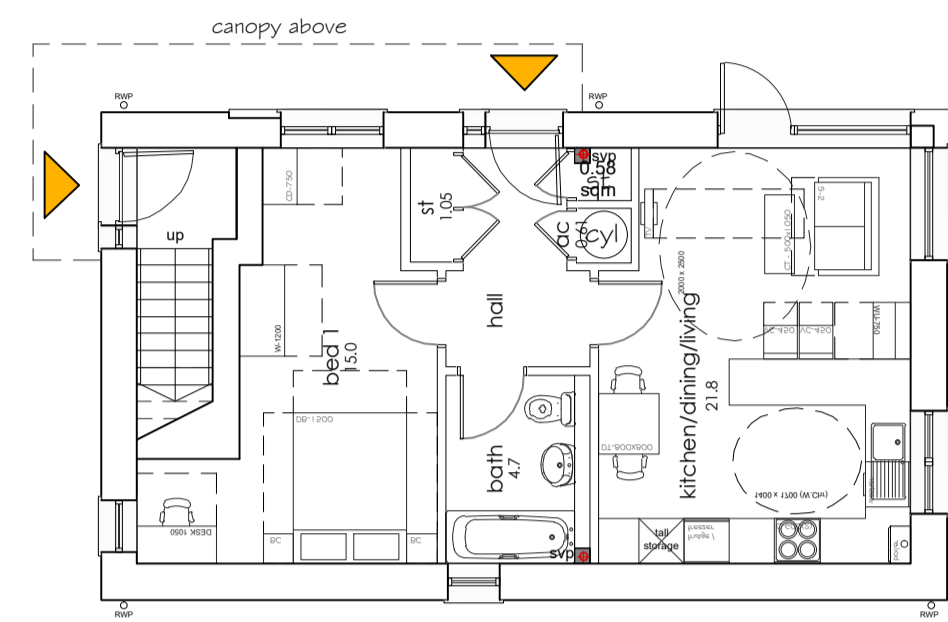


GROUND
 floor plan



FRONT
 elevation



FRONT
 elevation

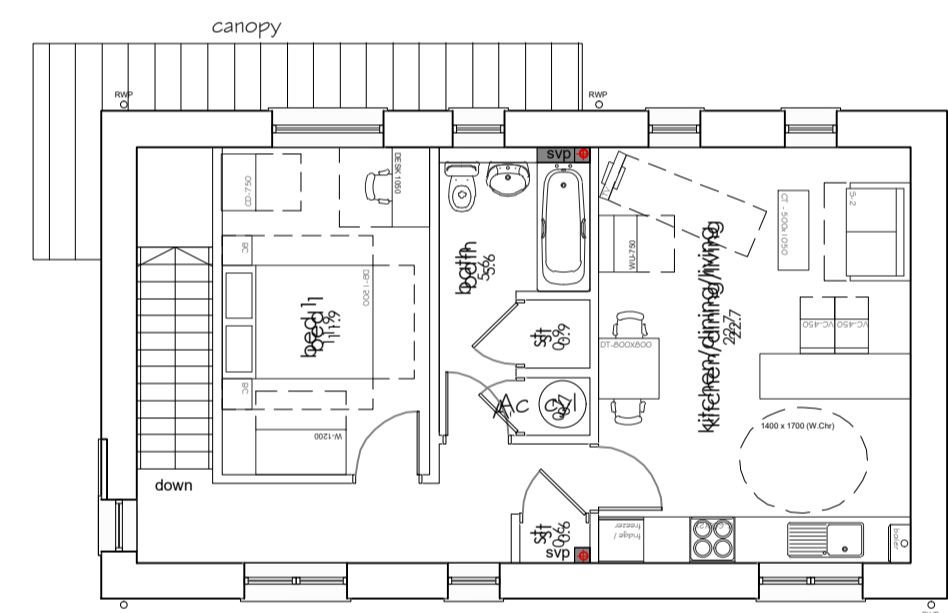


FIRST
 floor plan




REAR
 elevation



SIDE
 elevation

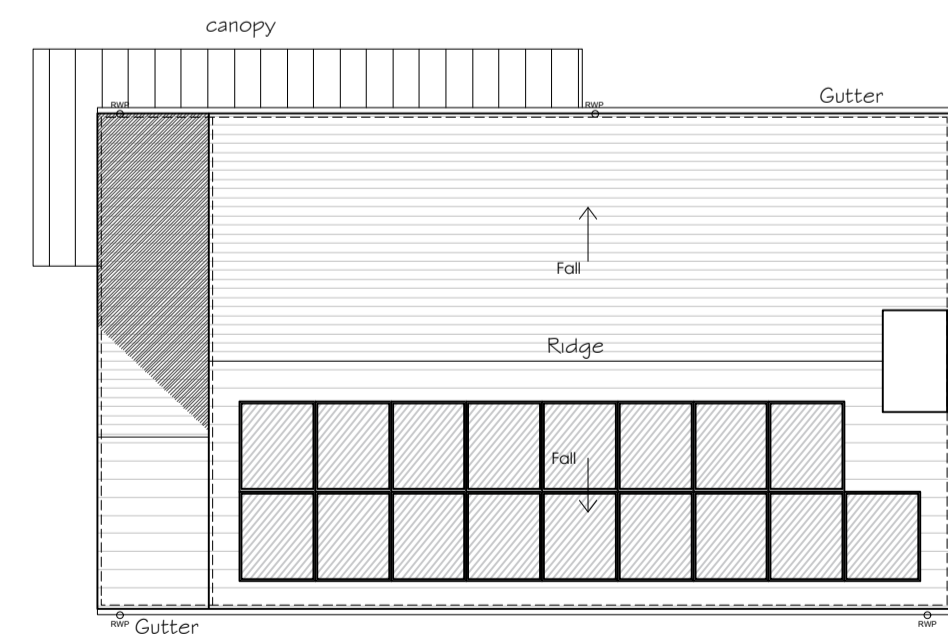

ROOF
 plan

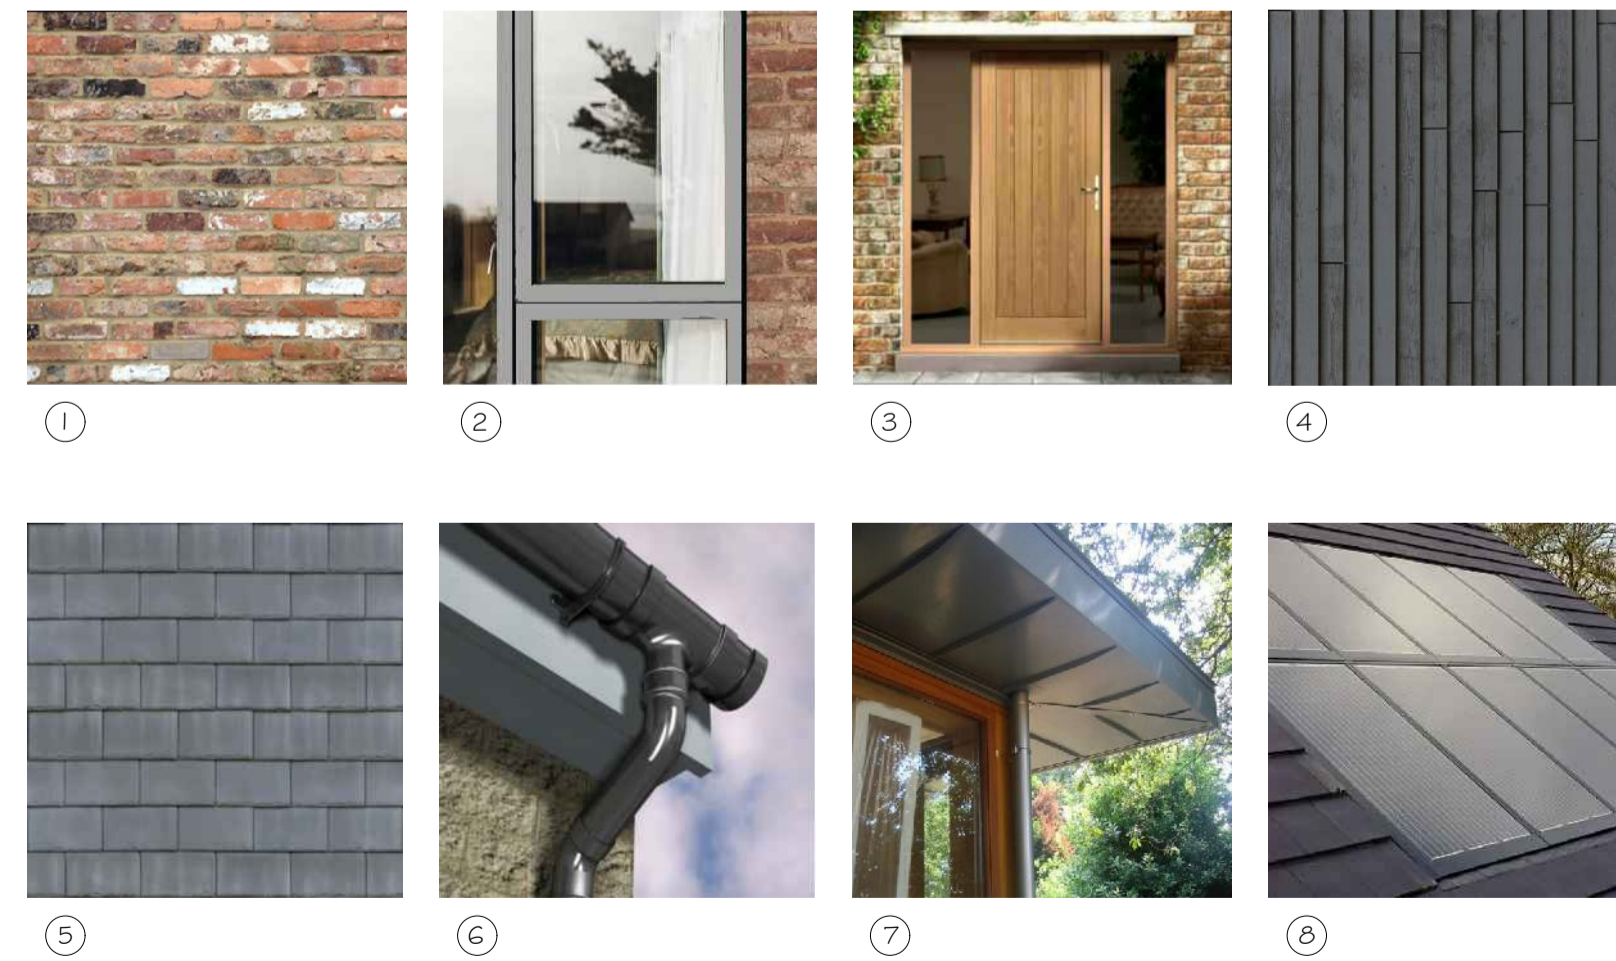

Key

1. Red multi stock brick
2. Grey high performance windows
3. Front doors to be SBD compliant
4. Dark colour cladding
5. Grey artificial slate tiled roof, ridge tile also grey
6. Black UPVC rainwater goods & soffits
7. Single ply canopy
8. PV roof panels

Client	Saxon Weald				
Job title	Fairfield Cottages Cowfold Residential Development				
Drawing title	Proposed Plans & Elevations Units 8 & 9				
Drawn	Date	Checked	Date	Scale at A1	
NP	07/02/22	---	00/00/00	1:100	
Job No.	Pro.	Org.	Zone	Level	Rev.
21-101	FCC	MHA	ZZ	ZZ	DR A 0105 P02
Purpose of Issue					
PRELIMINARY					