

- Notes
1. This drawing is the copyright of MH Architects Ltd
  2. Do not scale this drawing except for Local Authority planning purposes
  3. All dimensions must be checked on site by the contractor prior to commencement of the works.





— Boundary Line


Client Approval

X	A - Approved
X	B - Approved with comments
X	C - Do not use

Rev.	Revision Note/Purpose of Issue	Drw By	Date	Chk By	Date
P02	site plan updates	TGM	220922	NKS	220922

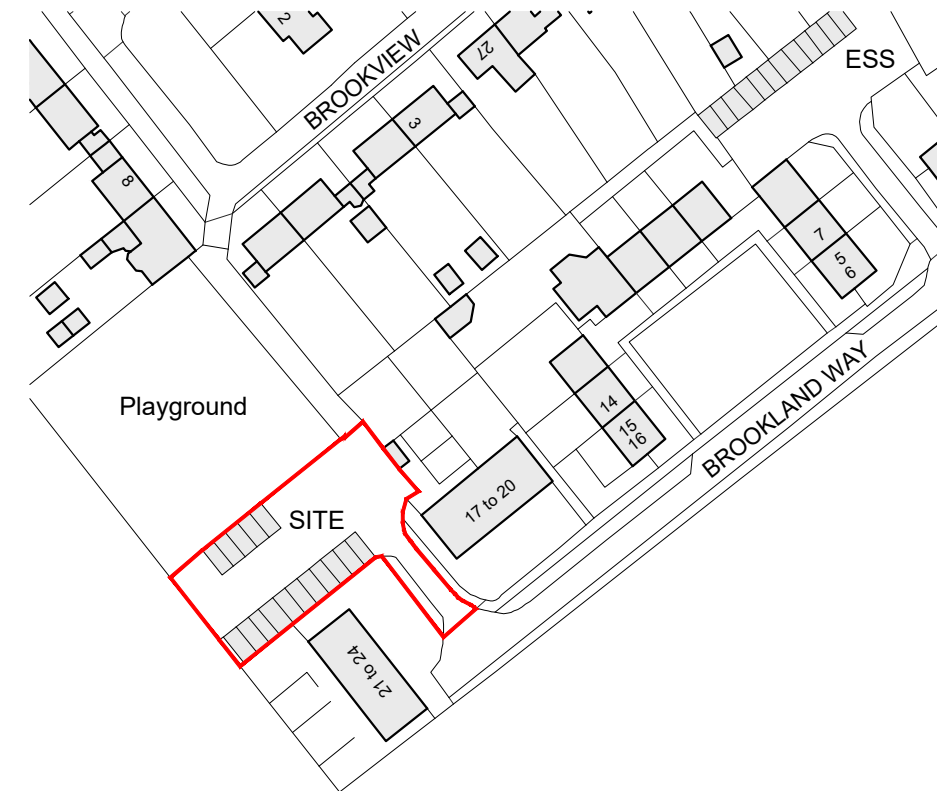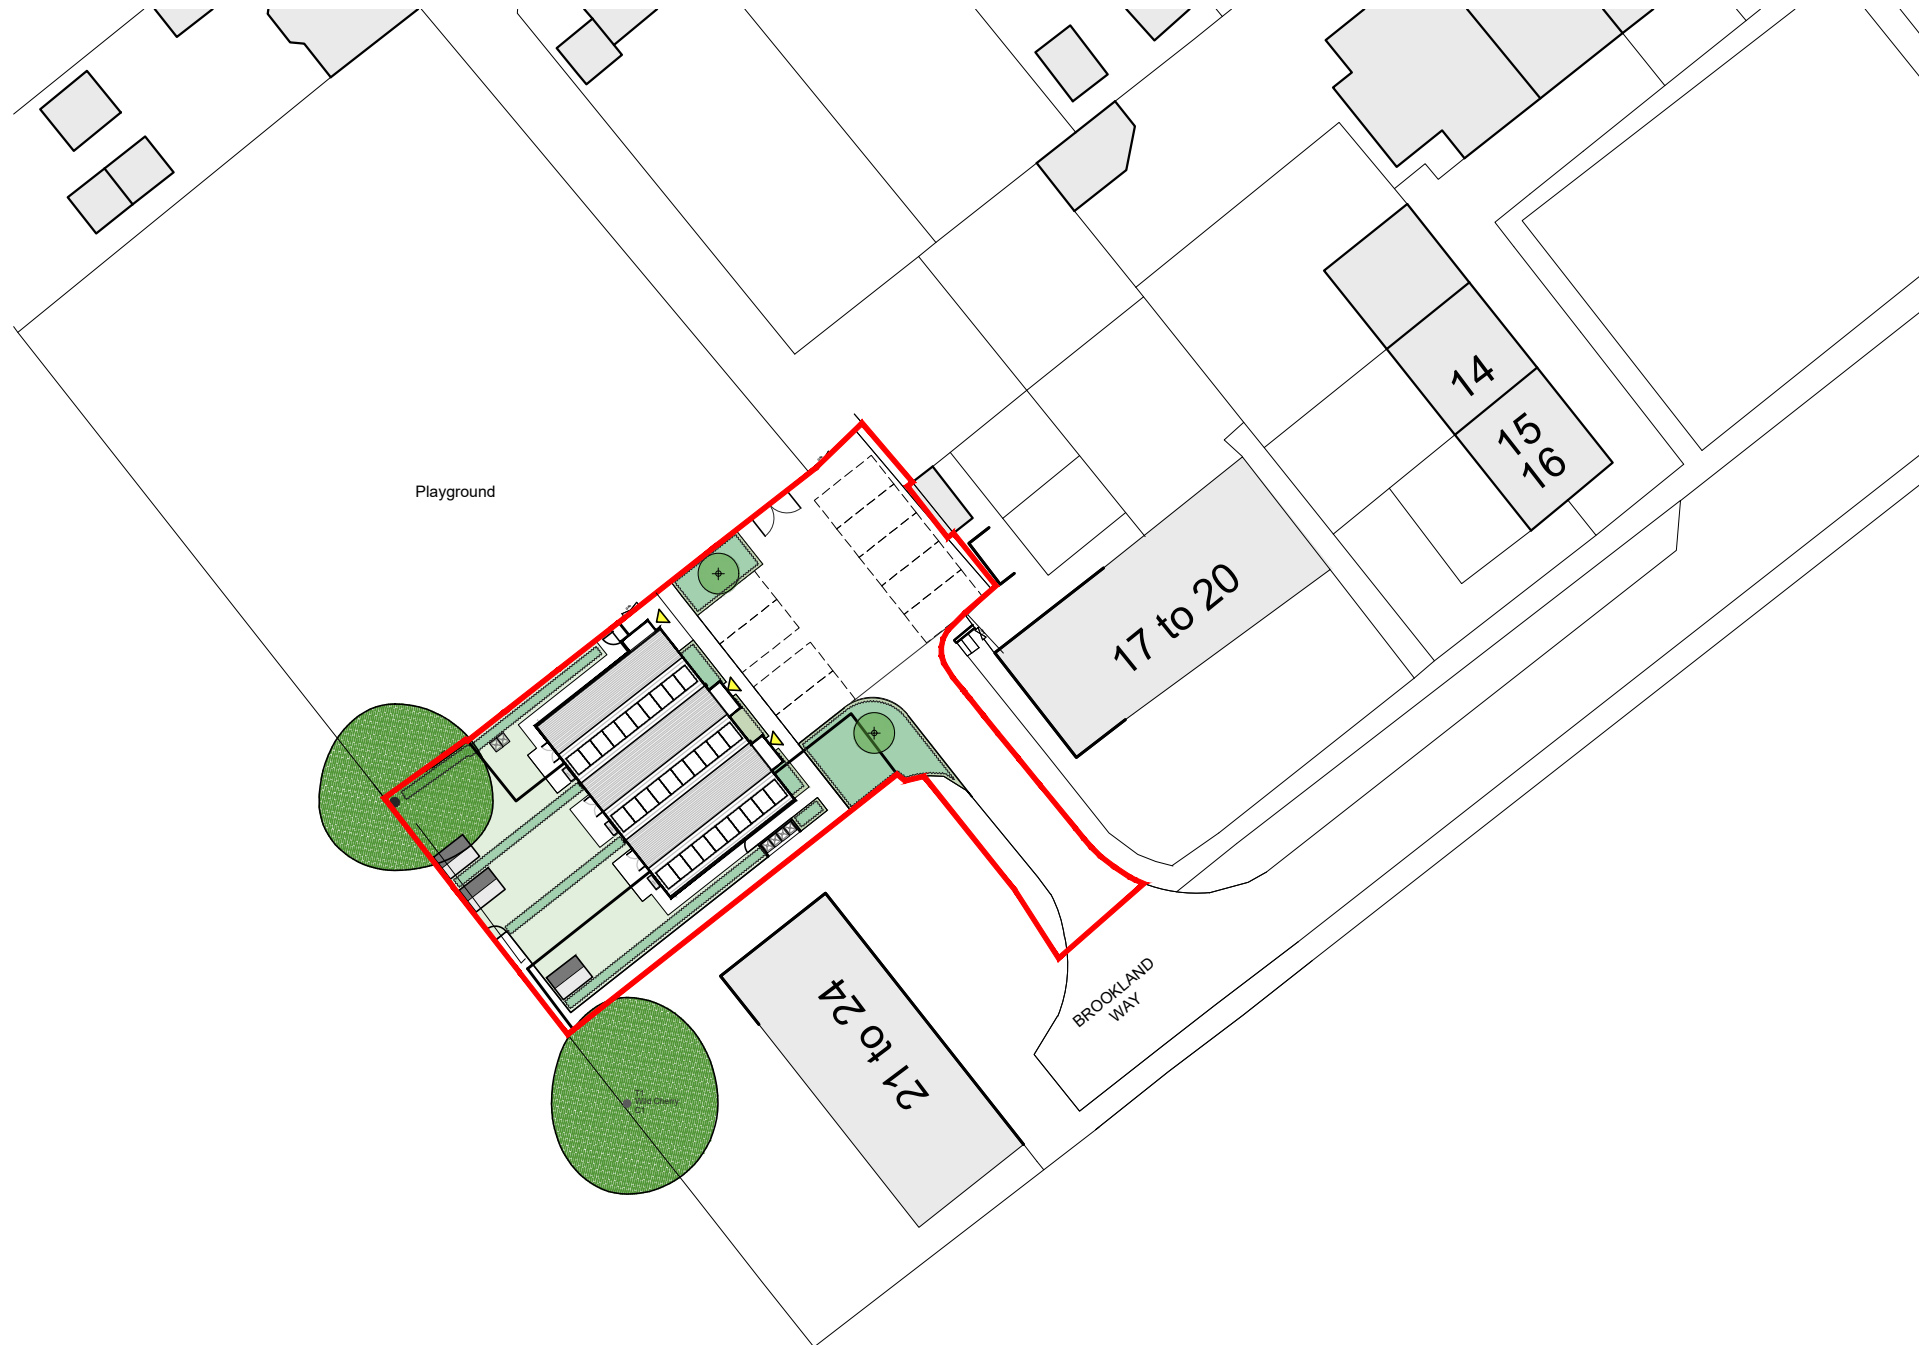

Ordnance Survey, (c) Crown Copyright 2021. All rights reserved. Licence number 100022432

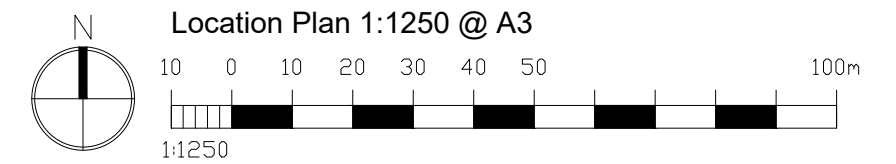

**Saxon Weald Sites**  
 Brookland Way  
 RH20 1LT  
 for Saxon Weald

Drawing title

**Proposed Site Location Plan /  
 Proposed Block Plan**

Drawn	Date	Checked	Date	Scale at A3				
TM	20/07/22			Varies				
Job No.	Pro.	Org.	Zone	Level	Type	Role	No.	Rev.
21-083	SWS	MHA	XX	00	DR	A	0110	P02
Purpose of Issue								

**PRELIMINARY**

Ground Floor | Bicentennial Building  
 Southern Gate | Chichester  
 West Sussex | PO19 8EZ

t. 01243 774748  
 e. admin@mharchitects.co.uk  
 www.mharchitects.co.uk

Limited Company  
 Registered in England No.1994233

