

1:1250

THIS DRAWING IS PRODUCED FOR USE IN THIS PROJECT ONLY AND MAY NOT BE USED FOR ANY OTHER PURPOSE. NPS PROPERTY CONSULTANTS LTD ACCEPT NO LIABILITY FOR THE USE OF THIS DRAWING OTHER THAN THE PURPOSE FOR WHICH IT WAS INTENDED IN CONNECTION WITH THIS PROJECT AS RECORDED IN THE 'PURPOSE FOR ISSUE' AND 'FILE STATUS CODE'.

THIS DRAWING MAY NOT BE REPRODUCED IN ANY FORM WITHOUT PRIOR WRITTEN AGREEMENT.


© CROWN COPYRIGHT AND DATABASE RIGHTS 2019 ORDNANCE SURVEY LICENCE NUMBER: 100019340.

KEY PLAN





Notes:

Key:

 All structures surrounding and attached to building to be removed.
Demolition is subject to separate planning application Ref. PP-09365072

 Boundary

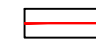 Site to be developed

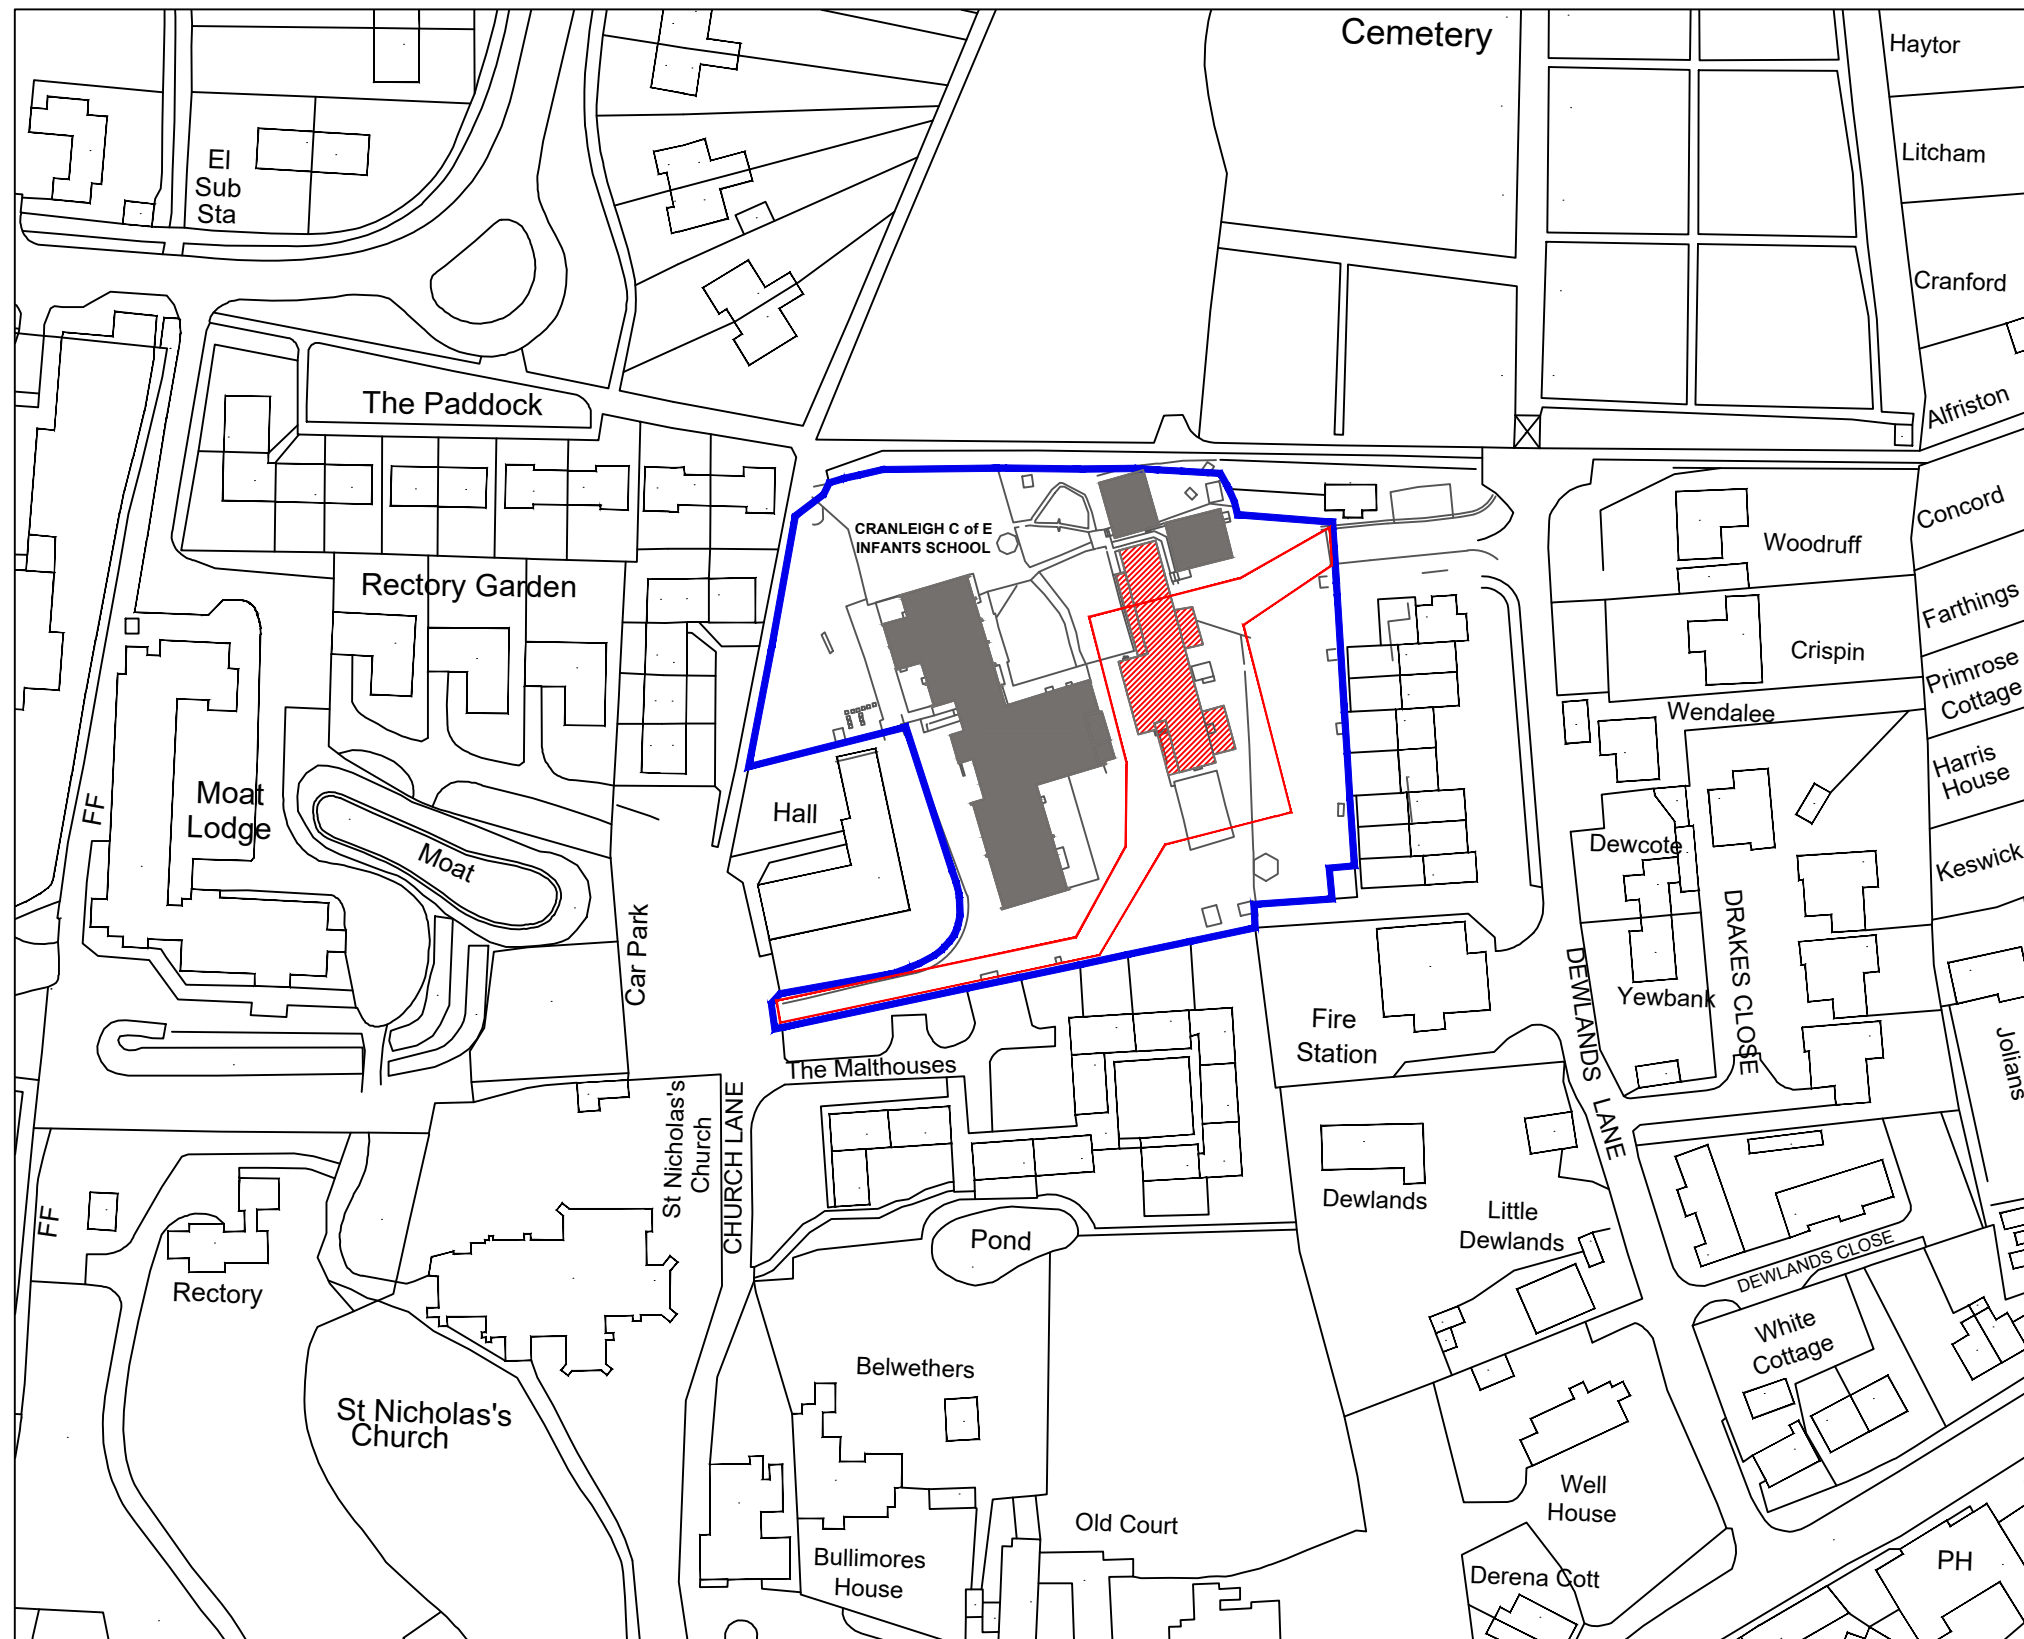

FIRST ISSUE FOR PLANNING						
PL1	JS	FEB. 21	TB	FEB. 21	CM	FEB. 21
REV	DRAWN	DATE	CHECKED	DATE	APPROVED	DATE



NPS Property Consultants Ltd
Naulius House, 10 Central Avenue, St. Andrews Business Park, Norwich, Norfolk, NR7 0HR.
Tel: 01603 706706. Email: norwichnaulius@nps.co.uk; web: www.nps.co.uk

CLIENT
SURREY COUNTY COUNCIL

PROJECT
Cranleigh Infant School, Church Lane, High Street, Cranleigh, Surrey, GU6 8AR

TITLE
LOCATION PLAN

SCALE DISCIPLINE PROJECT NUMBER
1:1250 Architect 106640

DRAWING NUMBER REV CODE
106640-NPS-ZZ-00-DR-A-020 PL1

STATUS CODE	PURPOSE OF ISSUE	Drawn by	Approved by
S3	PLANNING	JS	CM
		Checked by	
		TB	