




**1 Existing Site Section 1**  
1: 200 Ref Sheet: 0004

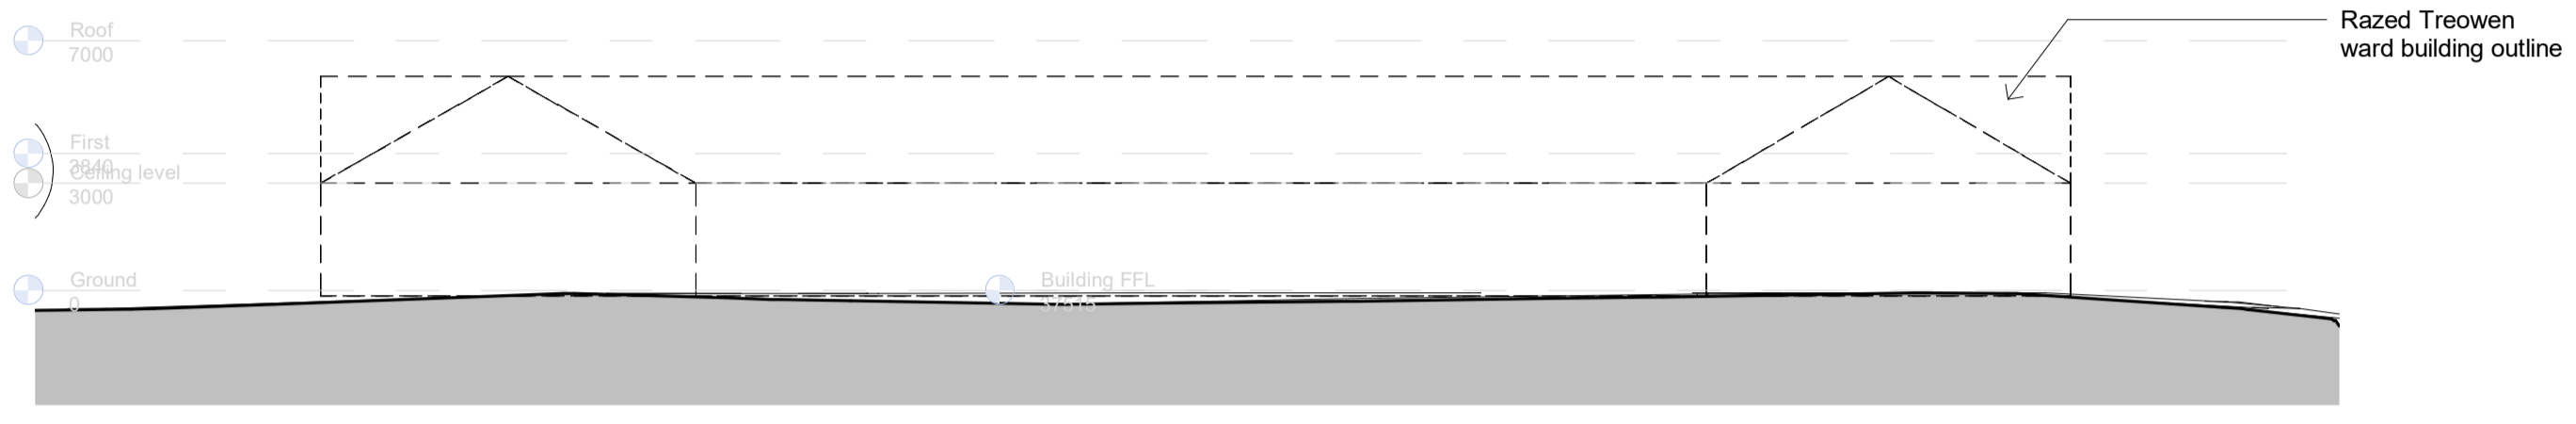


**2 Existing Site Section 2**  
1: 200 Ref Sheet: 0004

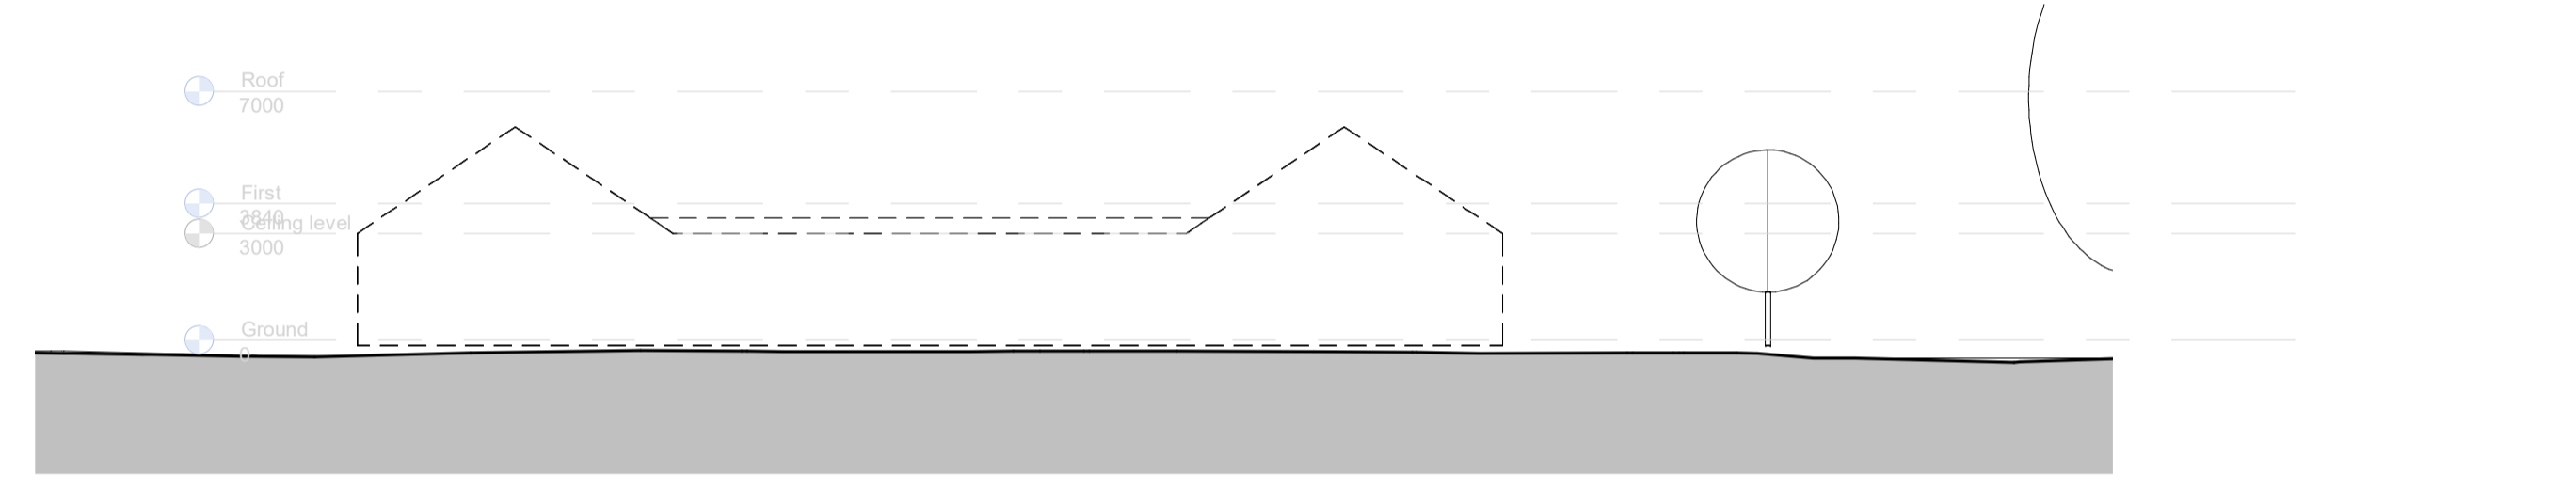


**3 Existing Site Section 3**  
1: 200 Ref Sheet: 0004

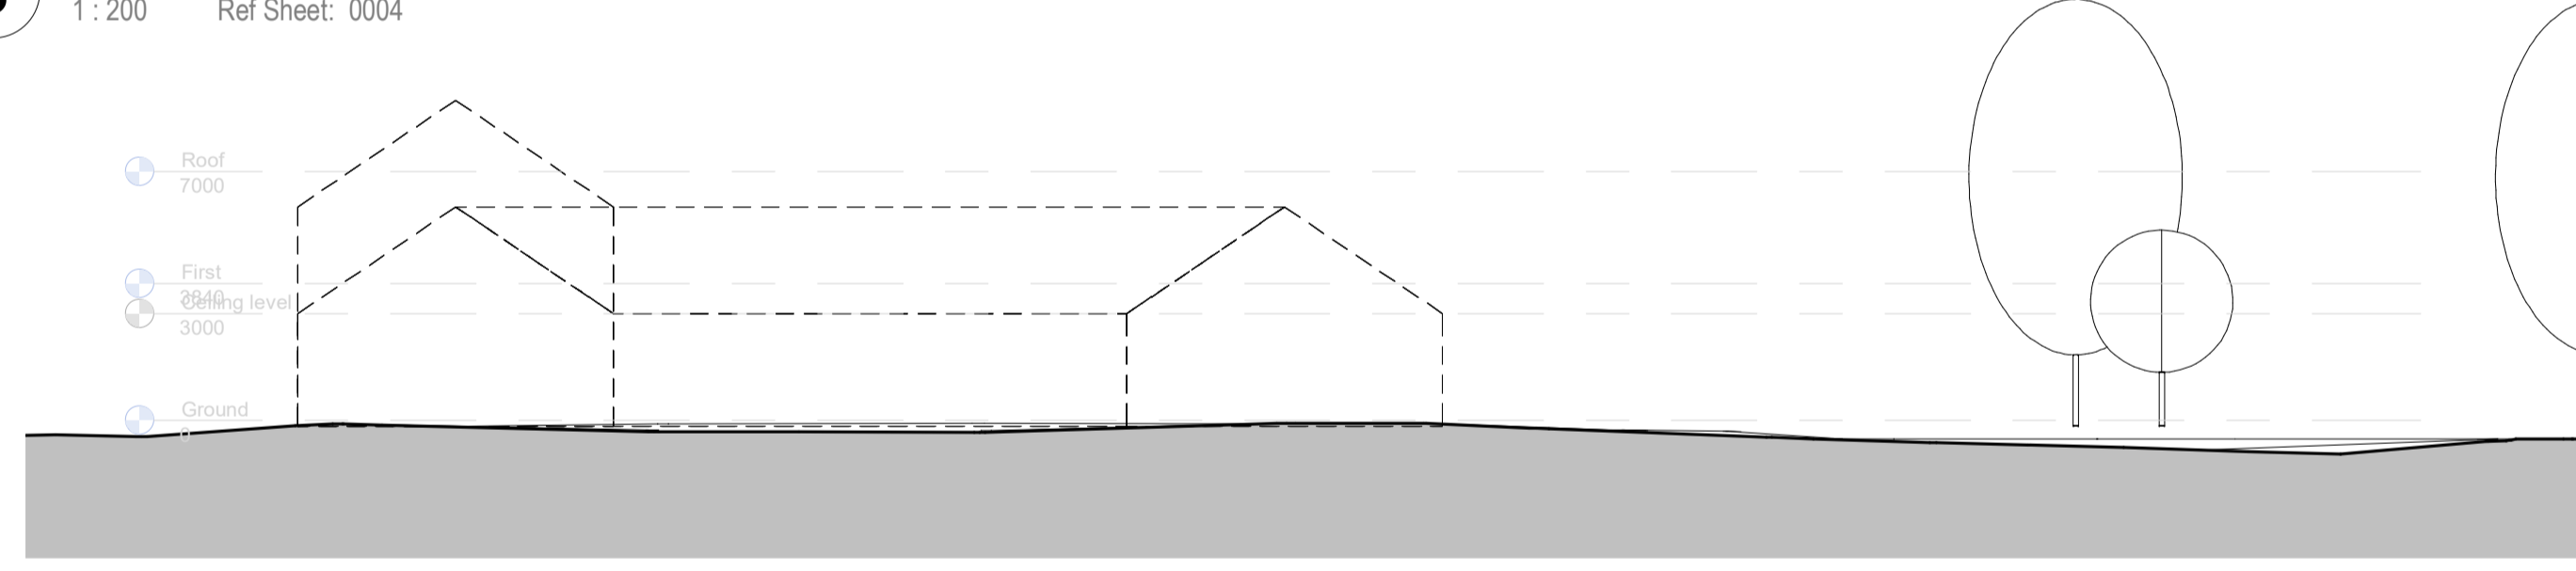

**4 Existing Site Section 4**  
1: 200 Ref Sheet: 0004

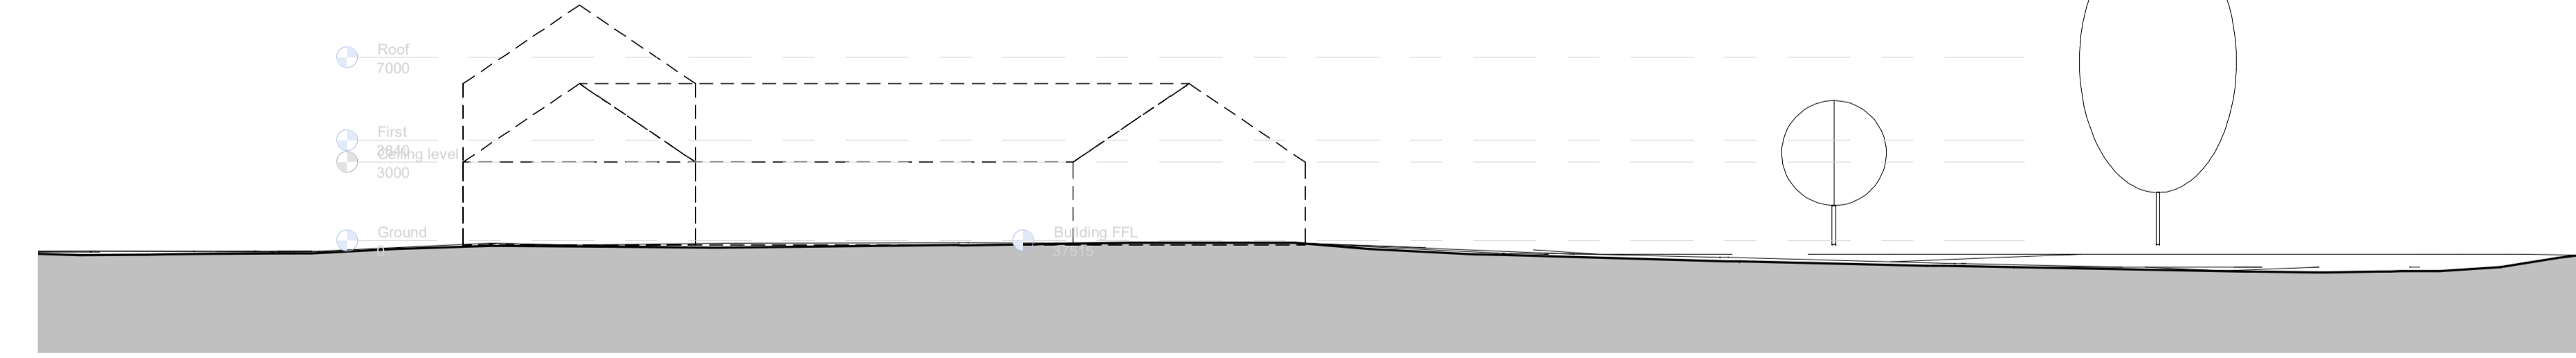

**5 Existing Site Section 5**  
1: 200 Ref Sheet: 0004

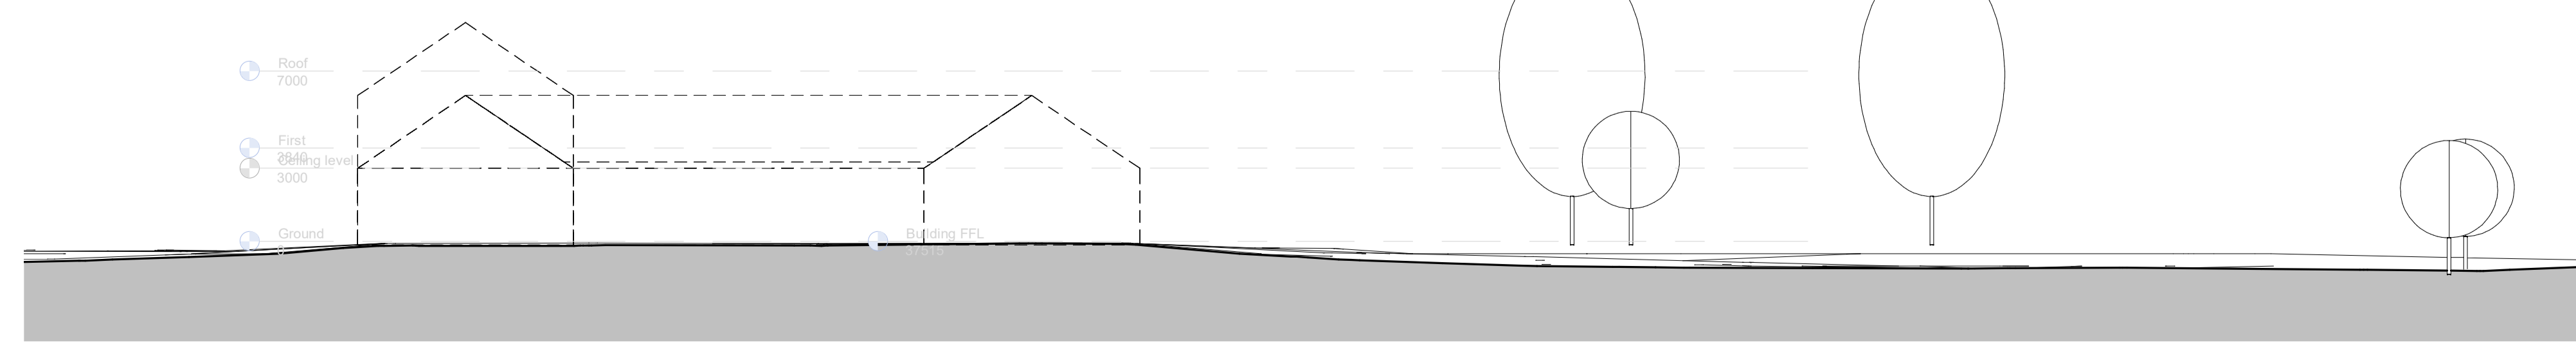

**6 Existing Site Section 6**  
1: 200 Ref Sheet: 0004



**7 Ref Plan Existing**  
1: 500 Ref Sheet: 0005