


1 Site Section 1  
1: 200 Ref Sheet: 2220

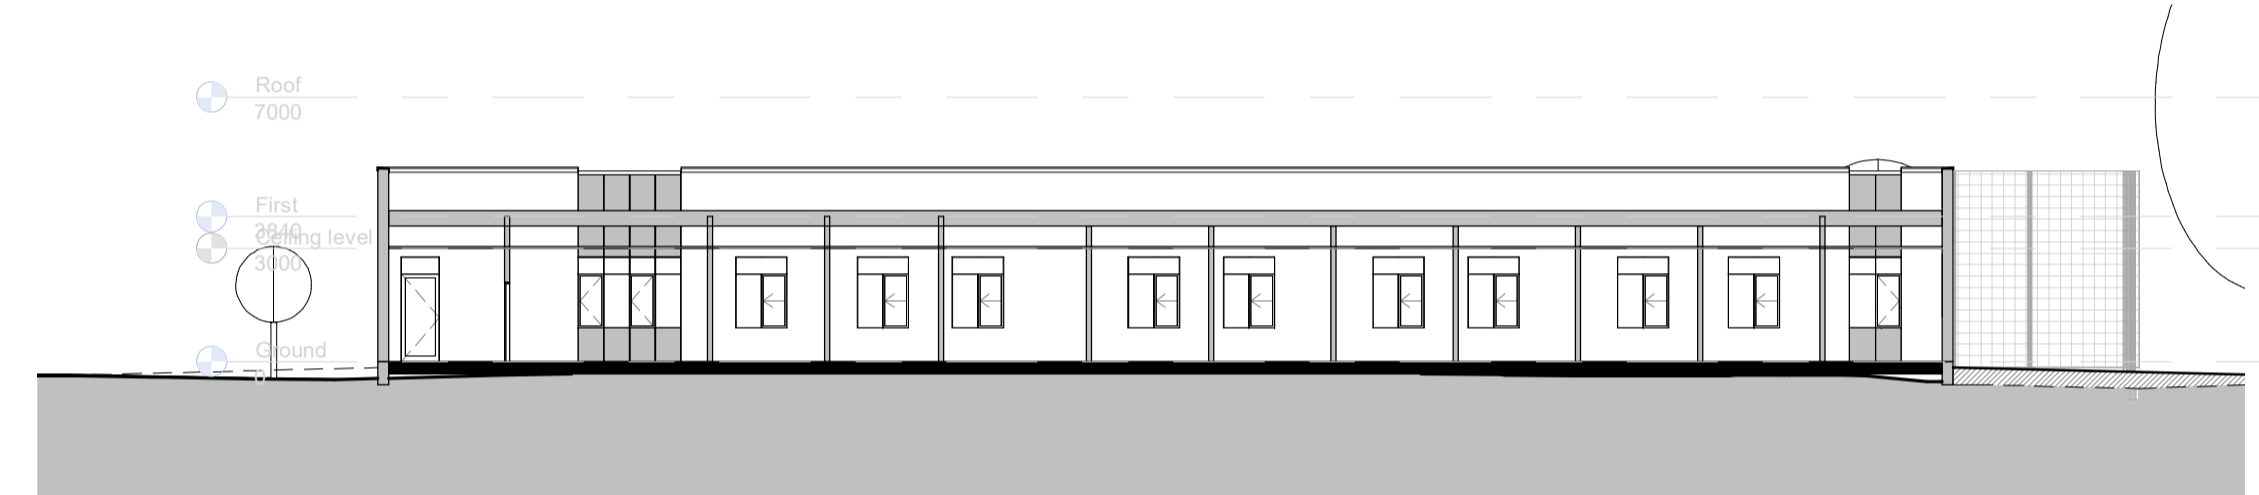


2 Site Section 2.  
1: 200 Ref Sheet: 2220




3 Site Section 3  
1: 200 Ref Sheet: 2220



4 Site Section 4  
1: 200 Ref Sheet: 2220

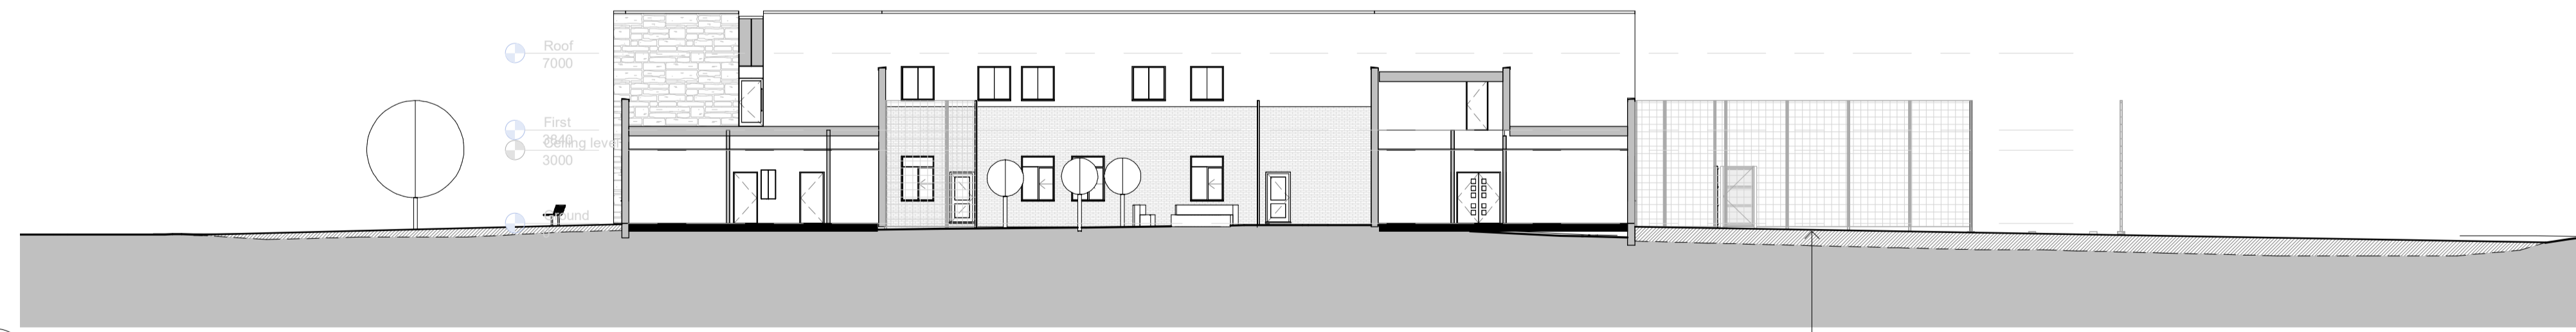

5 Site Section 5  
1: 200 Ref Sheet: 2220

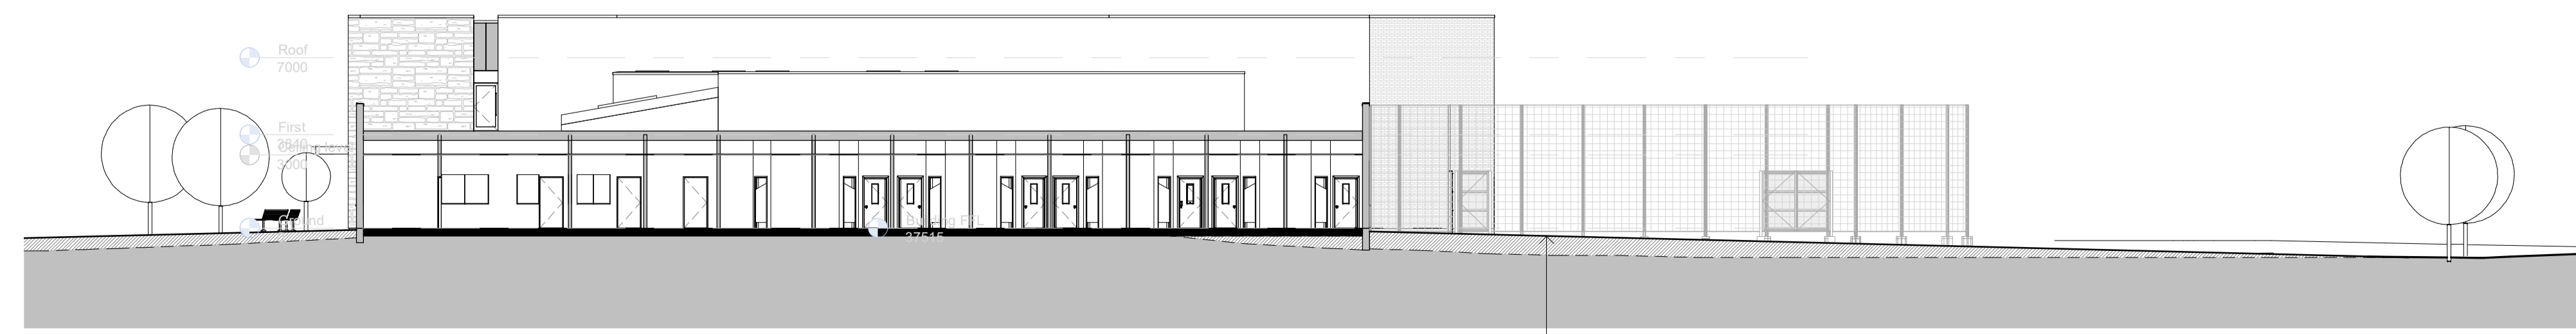

6 Site Section 6  
1: 200 Ref Sheet: 2220



7. Ref Plan  
1: 500 Ref Sheet: 0005