


MATERIALS KEY


1. Brick
2. Stone
3. Render
4. Powder coated aluminium coping
5. Curtain walling glazing/opaque panel
6. Mesh Panel Fencing
7. Louvres
8. Slidewindow




1 Front (SW)
1:100

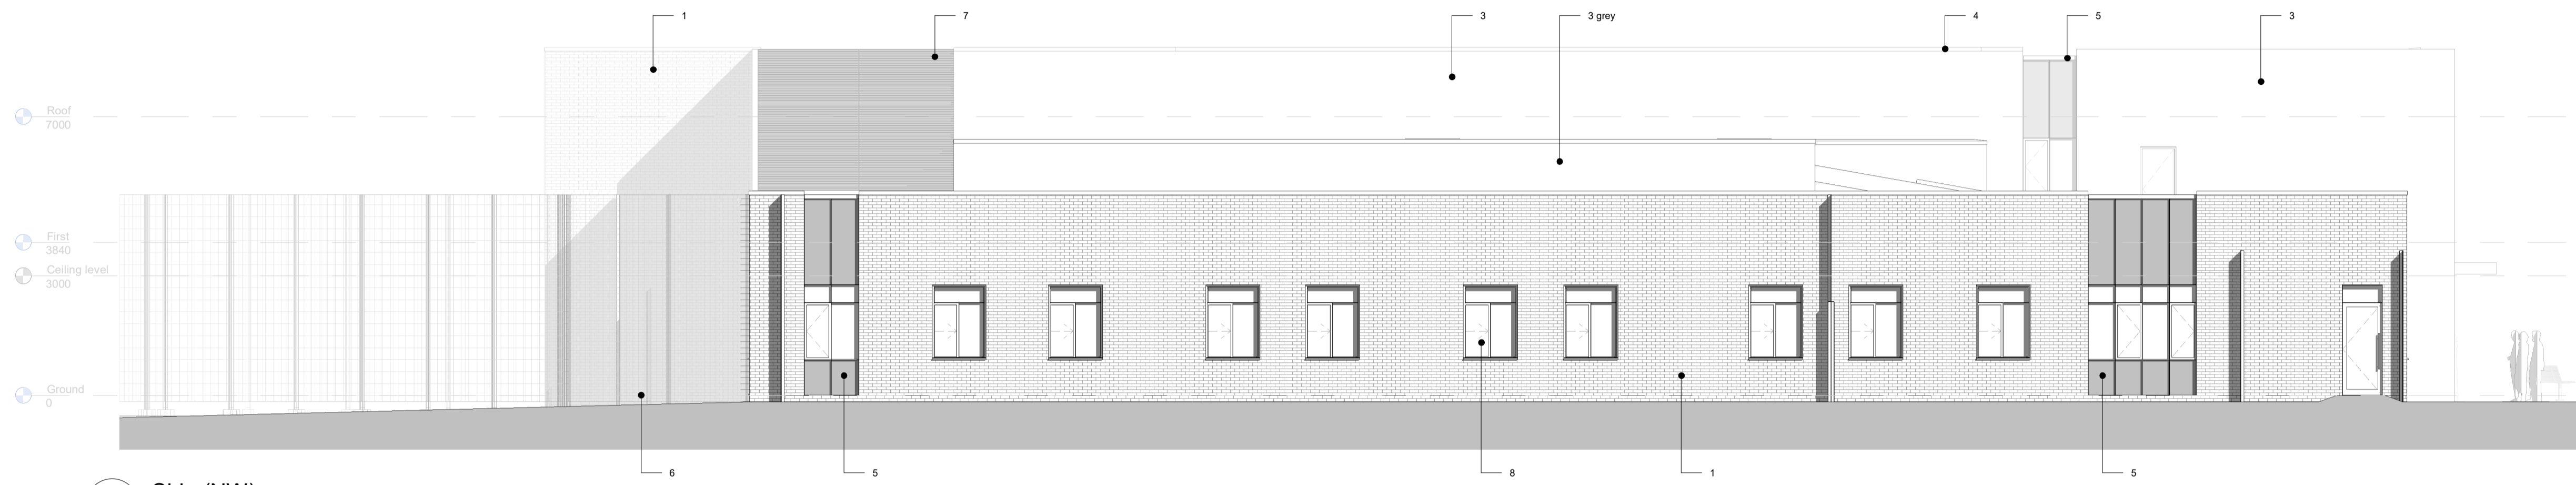

2 Side (NW)
1:100

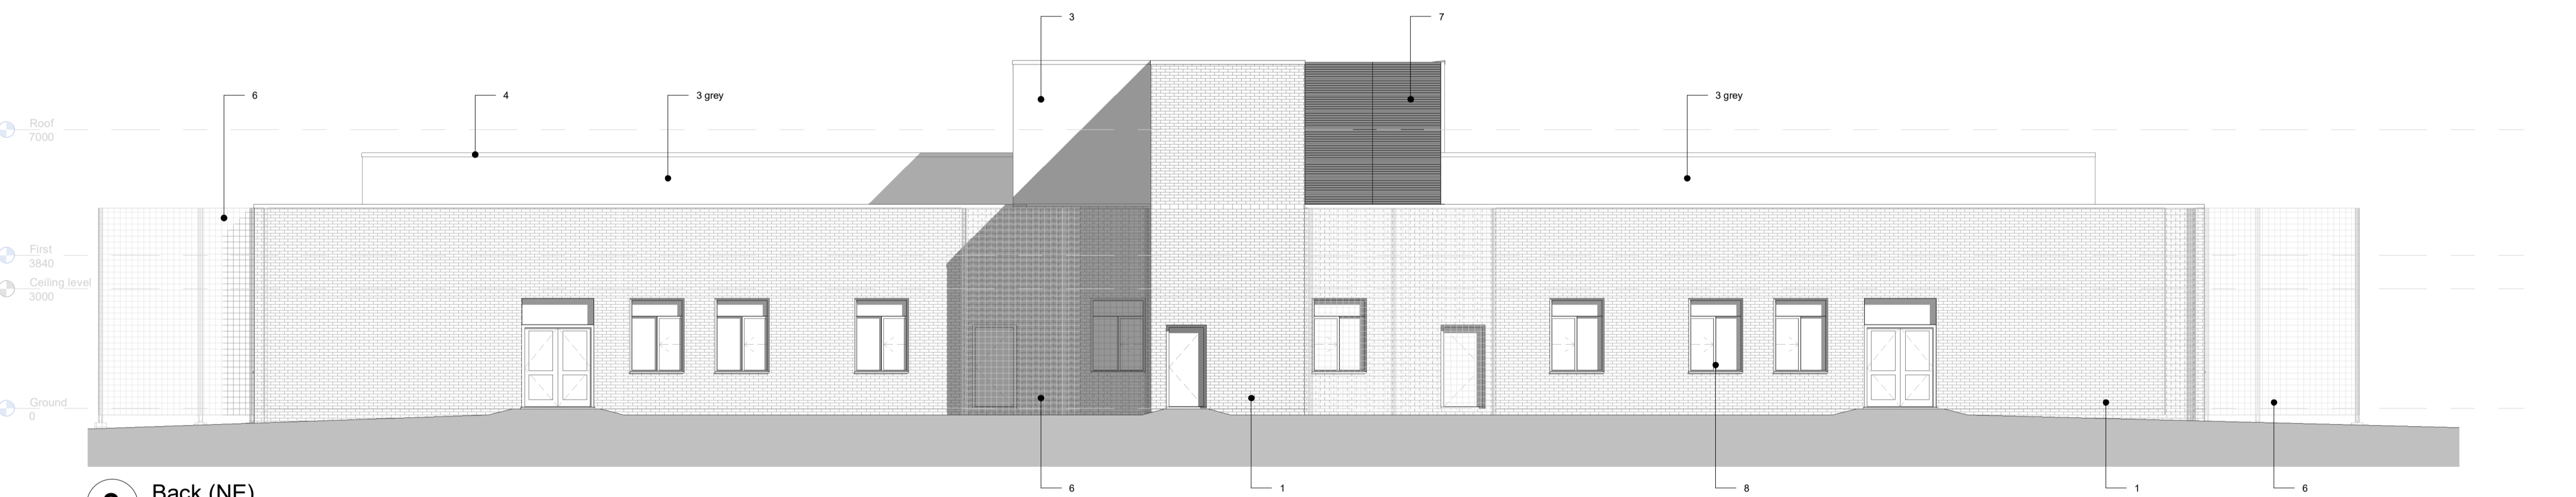

3 Back (NE)
1:100

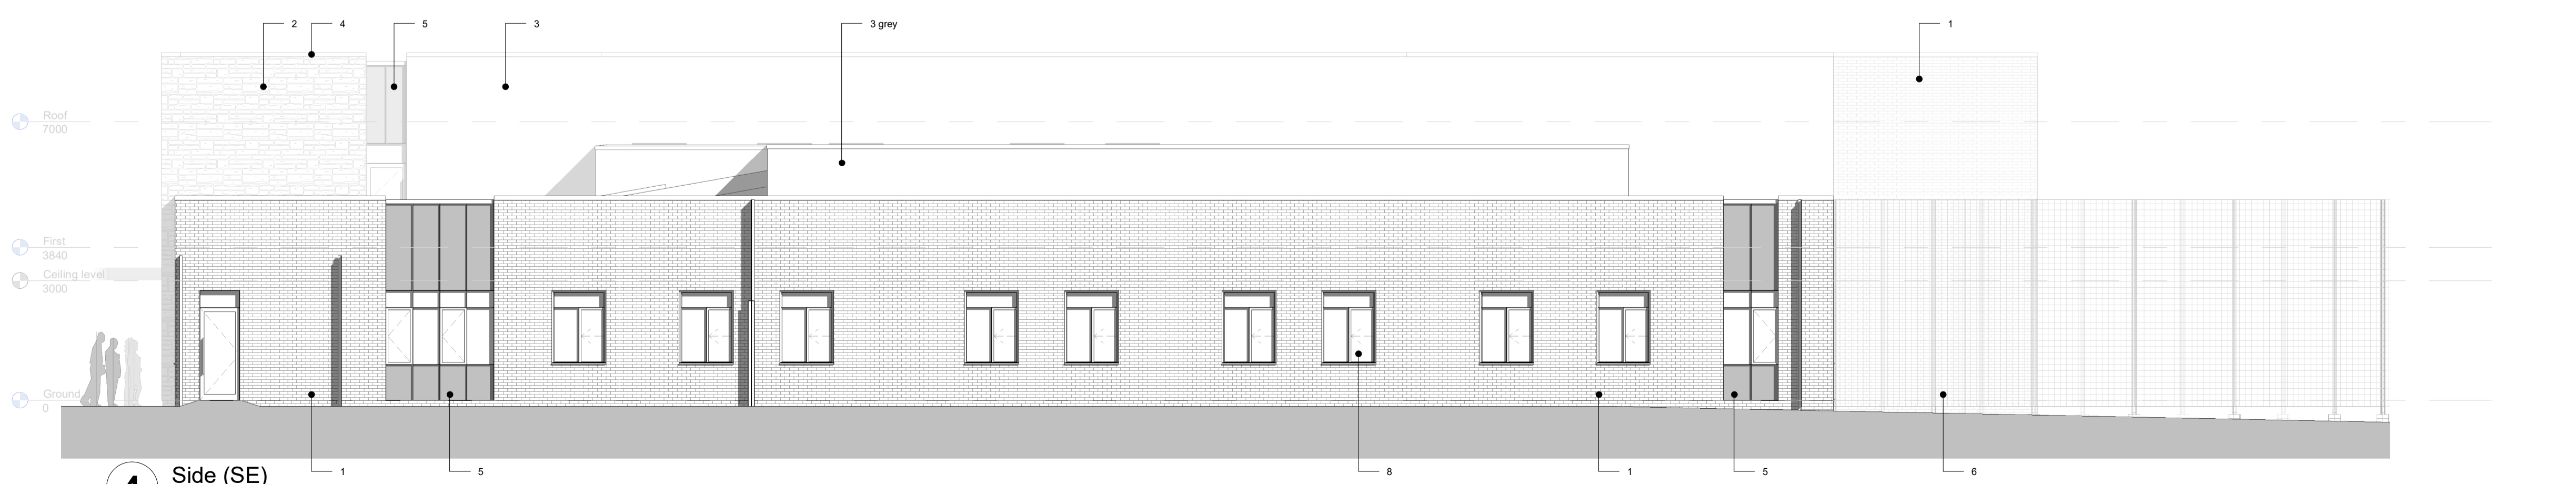

4 Side (SE)
1:100

