
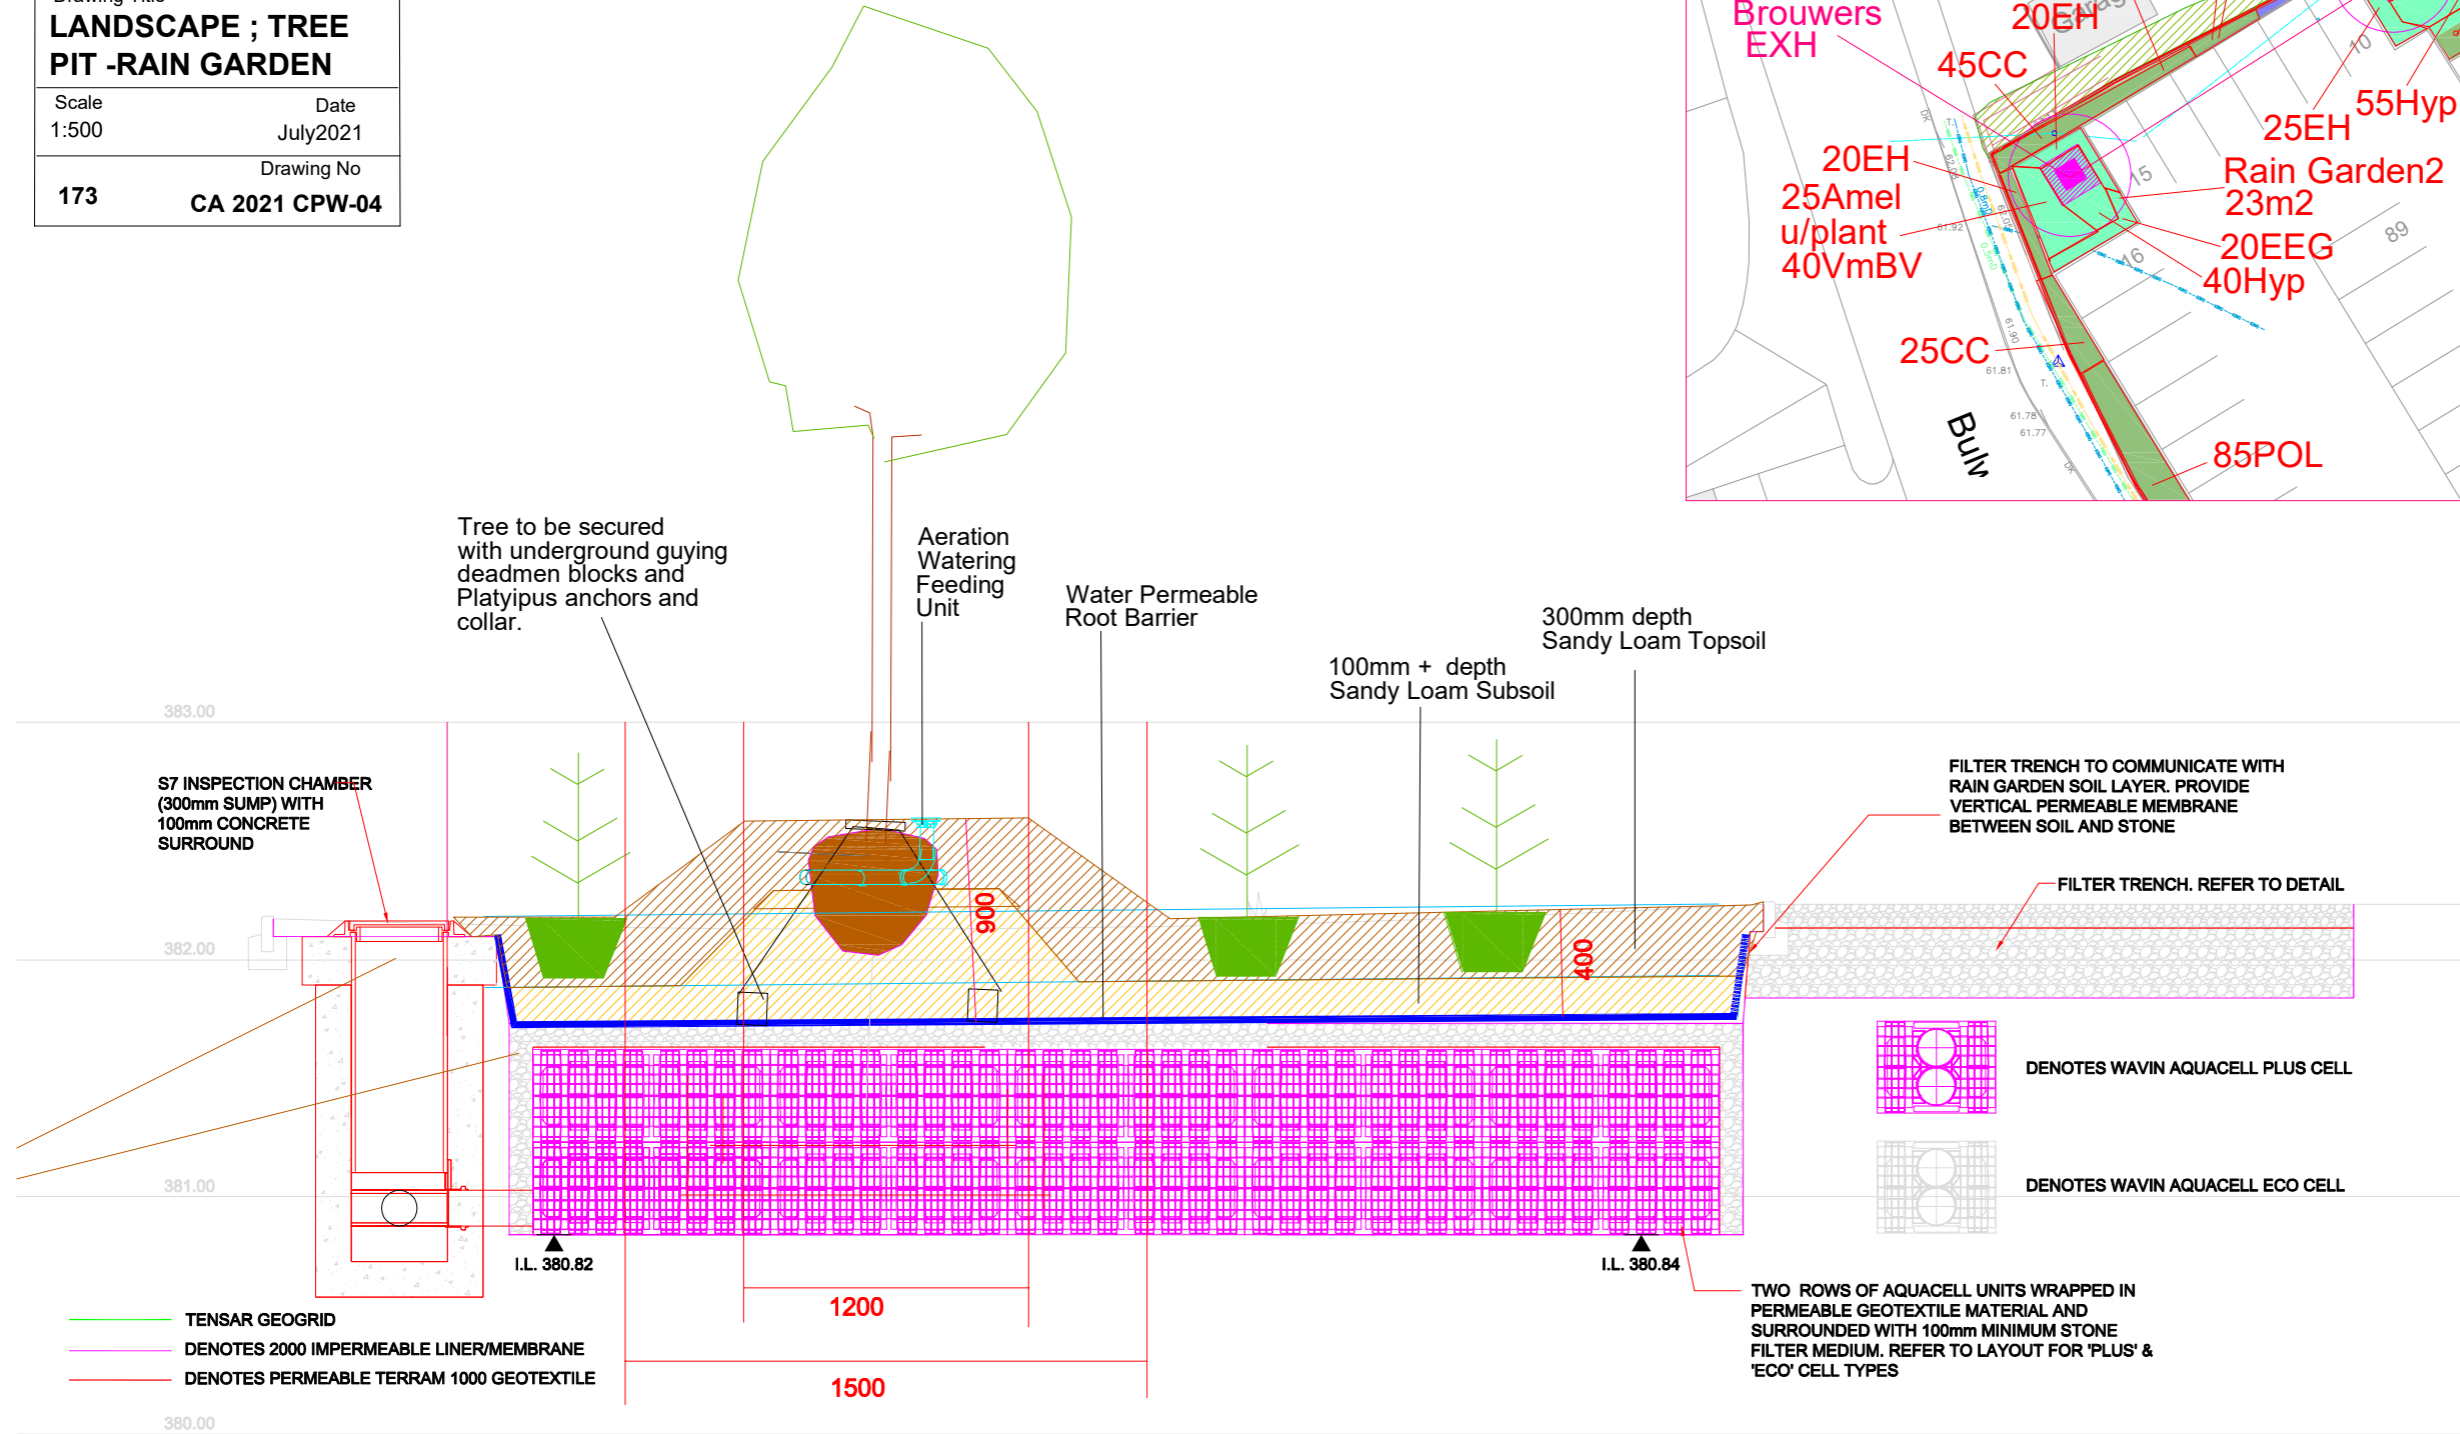


Corscadden Associates 77 Fairleigh Road Cardiff. CF11 9JW Tel 02920 373053 ca@corscaddenassociates.com	
Client <b>LIDL CHEPSTOW</b>	
Drawing Title <b>LANDSCAPE ; TREE PIT -RAIN GARDEN</b>	
Scale 1:500	Date July2021
173	Drawing No CA 2021 CPW-04

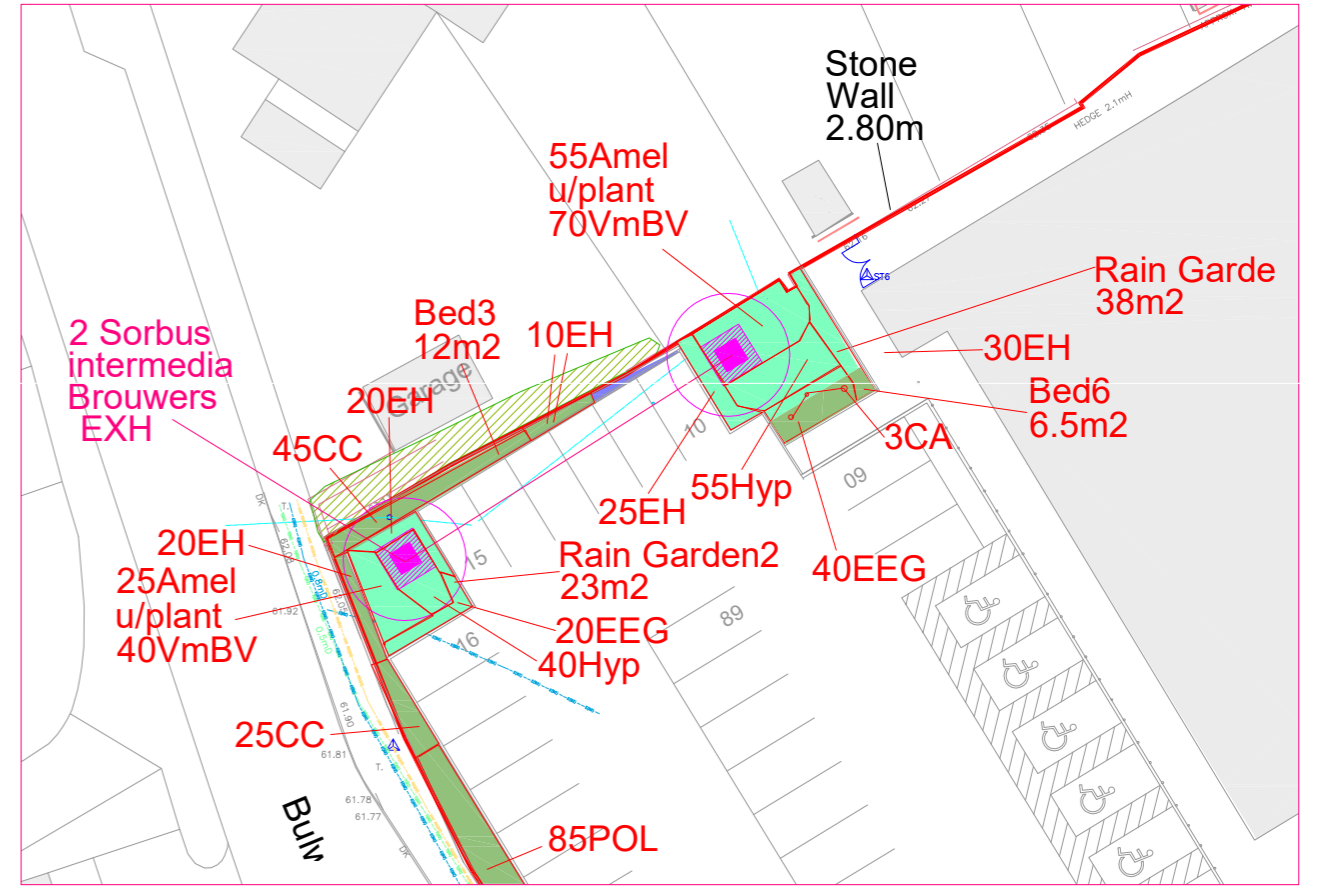

**CROSS SECTION THROUGH RAIN GARDEN (MD REF**  
**2.000)**  
SCALE 1:20

EXCAVATION AND PREPARATION FOR IMPERMEABLE MEMBRANE, CGA AND ATTENUATION CELLS  
PLACE AND COMPACT A 100mm THICK BEDDING LAYER OF COARSE SAND