
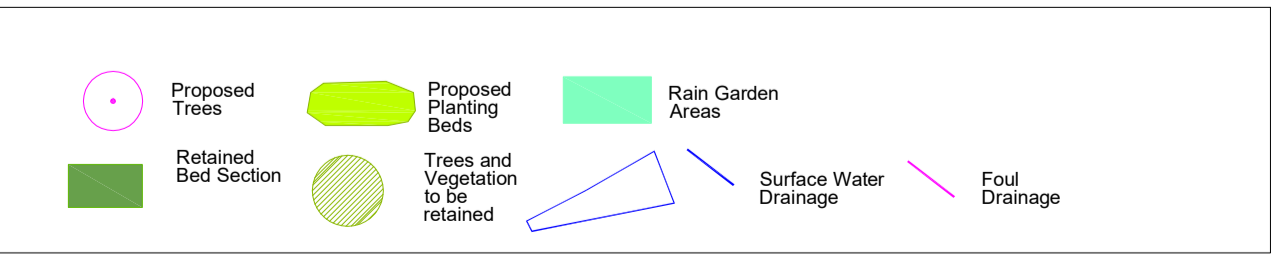


LIDL STORE : MILFORD HAVEN		
PLANTING SCHEDULE :		8th February 2021
TREE PLANTING		
Acer Campestre Elsrijk	Extra heavy Standard 14-16cm girth	3 No
Alnus Cordata	Extra heavy Standard 14-16cm girth	2 No
Crataegus Monogyna	Extra heavy Standard 14-16cm girth	1 No
Sorbus Sheerwater Seedling	Extra heavy Standard 14-16cm girth	4 No
TOTAL		10 No
PLANTING BEDS 1-4		
	All beds slate mulched	450 m2
Cm	Crataegus monogyna 60-90cm 1 +1	95 No-
Cs	Cornus sanguinea 60-90cm 1 +1	145 No
EEG	Euonymus Emerald Gaiety 20-30cm 2Lpot	470 No
EH	Euonymus Harlequin 20-30cm 2Lpot	80 No
HH	Hedera Hibernica 60-90cm 2Lpot	555 No
Hmos	Hypericum moserianum 20-30cm 2Lpot	20 No
Hpet	Hydrangea petiolaris 45-60cm 3Lpot	5 No
la	Ilex aquifolium 30-45cm 3Lpot	135 No
PAB	Potentilla Abbotswood 30-45cm 3Lpot	50 No
PFB	Photina frazeri Birmingham 45-60cm 3Lpot	83 No
POL	Prunus Otto Luyken 60-90cm 2Lpot	140 No
PYW	Phormium Yellow Wave 45-60cm 3Lpot	75 No
Sarc	Sarcococca hookeriana humilis 45-60cm 3Lpot	120 No
SS	Brachyglottis Sunshine 45-60cm 3Lpot	130 No
Vo	Viburnum opulus 60-90cm 1 +1	105 No
TOTAL		2208 No
RAIN GARDENS 1-5		
	All beds slate mulched	156 m2
Amel	Amelanchier Canadensis 45-60cm 3Lpot	110 No
EH	Euonymus Harlequin 20-30cm 2Lpot	121 No
Hmos	Hypericum moserianum 20-30cm 2Lpot	75 No
HH	Hedera Hibernica 60-90cm 2Lpot	280 No
VmBV	Vinca minor Bowles Variety 2Lpot	190 No
TOTAL		776 No
HEDGES 1 AND 2		
	All hedges slate mulched	75 Linm
	All planted Double Staggered Rows at 0.45m centres	
CC	Cistus Corbariensis 30-45cm 3Lpot	335 No
TOTAL		335 No

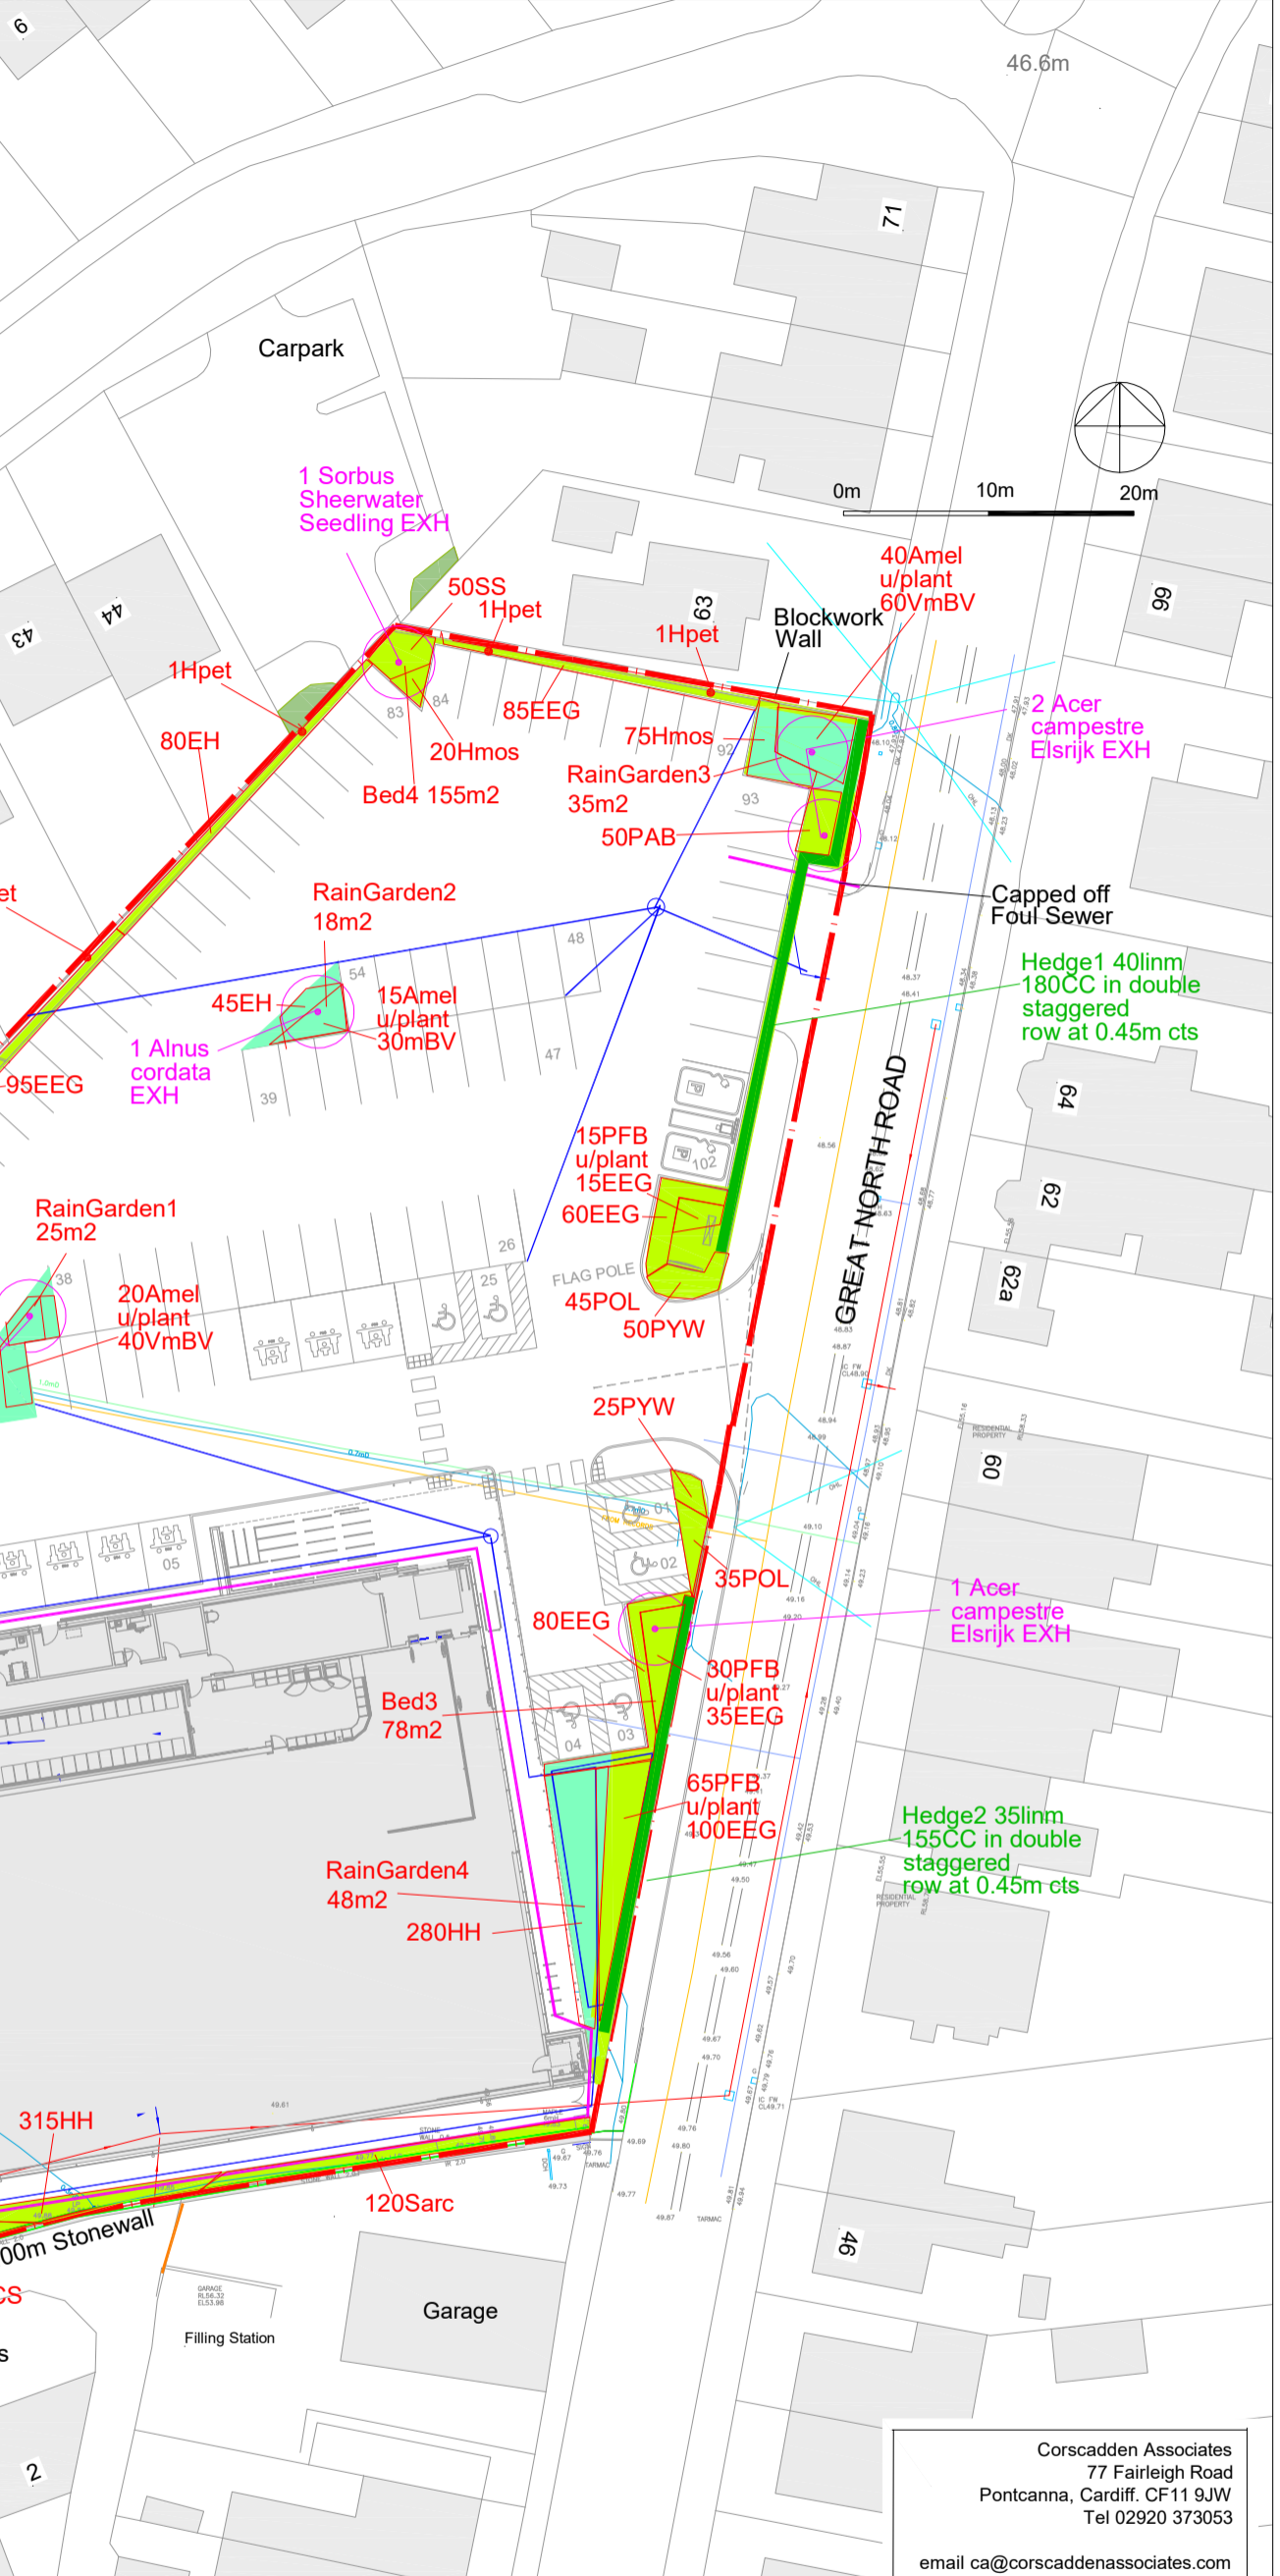

2020 MIL-03 Rev A
13 Jan 2021
Add Rain Garden

Corscadden Associates
77 Fairleigh Road
Pontcanna, Cardiff. CF11 9JW
Tel 02920 373053
email ca@corscaddenassociates.com

LIDL STORE : MILFORD HAVEN	
Drawing Title LANDSCAPE PROPOSALS	
Scale 1:500 at A3	Date 28 Dec 2020
173	Drawing No 2020 MIL-03 Rev A