


RAIN GARDEN 3

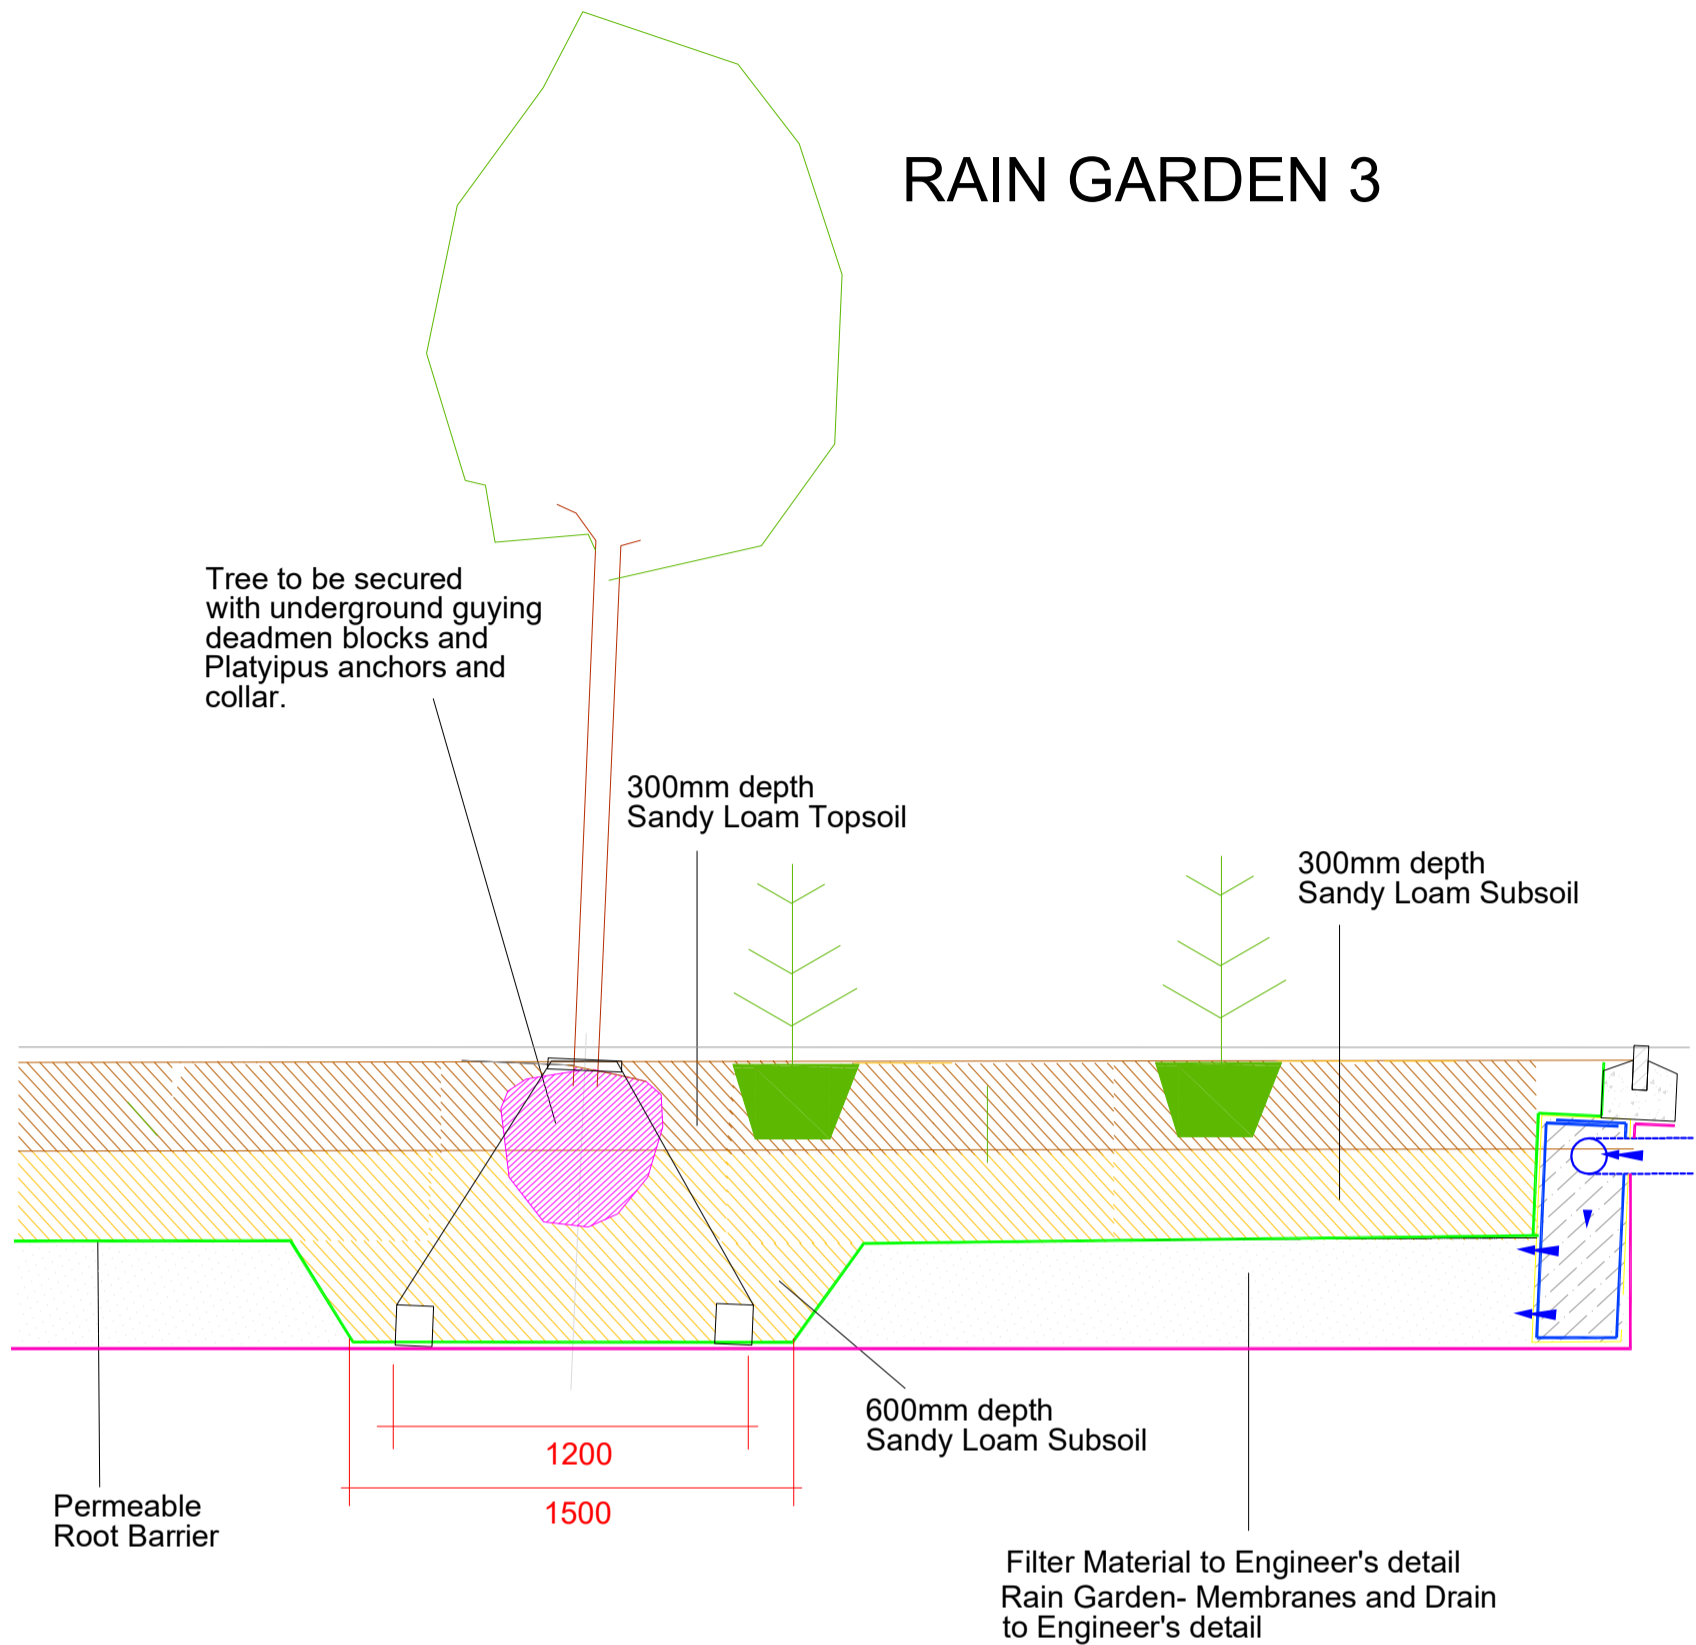


NOTE Depth of Rain Garden dependent on Engineer's requirements.
Soil requirement for planting is dependent on landscape type
Planting beds 250mm Sandy Loam Topsoil : 250mm Sandy Loam Subsoil
Tree RainGdn 1-3 and 5 300mm Sandy Loam Topsoil : 600mm Sandy Loam Subsoil

A permeable rootbarrier is to be installed below the soil areas

RAIN GARDEN PLANTING NO TREES

Note in Rain Garden Bed 4 500mm depth over the cellular storage tank only no filter material

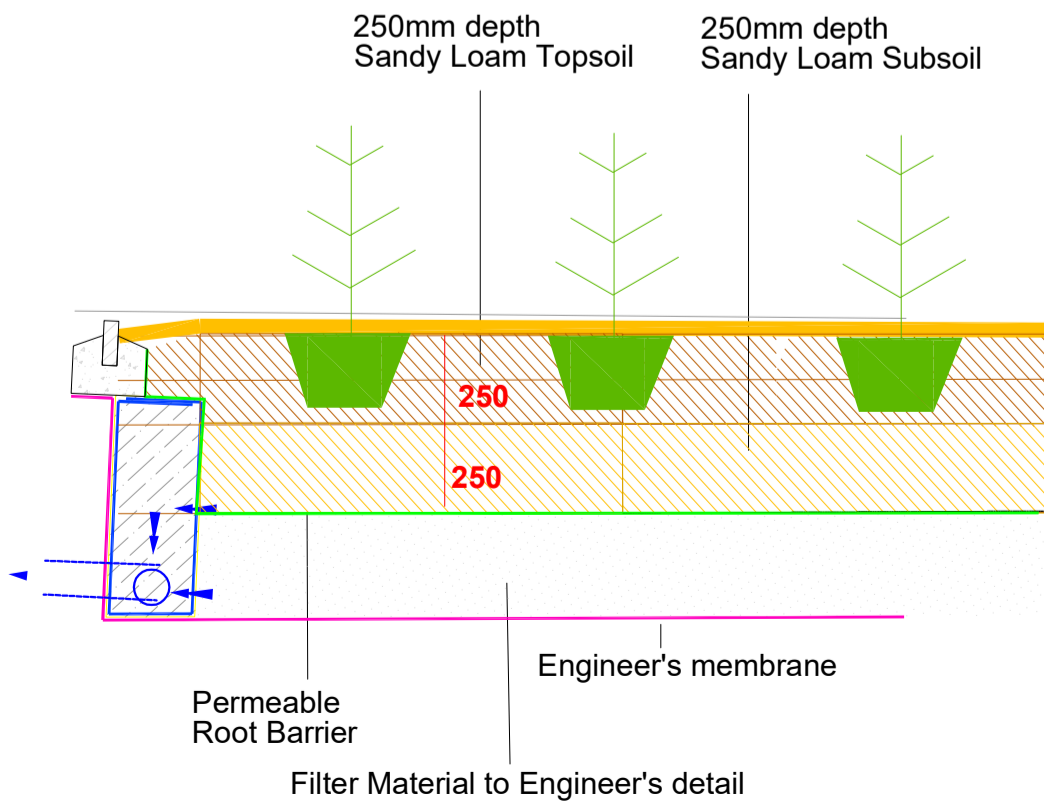

2020 MIL-04 Rev B
25 Jan 2021
Notes revised

2020 MIL-04 Rev A
13 Jan 2021
Minor revisions

Corscadden Associates 77 Fairleigh Road Pontcanna, Cardiff. CF11 9JW Tel 02920 373053 email ca@corcaddenassociates.com	
LIDL STORE : MILFORD HAVEN	
Drawing Title RAIN GARDEN SECTIONS	
Scale 1:25 at A3	Date 28 Dec 2020
173	Drawing No 2020 MIL-04 Rev B