









DIMENSIONS TO BE CONFIRMED ON SITE PRIOR TO START OF WORKS AND ODA TO BE INFORMED OF DISCREPANCIES IMMEDIATELY. NO DIMENSIONS TO BE SCALED FROM THIS DRAWING. ALL MATERIALS AND WORKS ARE TO BE CARRIED OUT IN ACCORDANCE WITH THE LATEST REVISION OF THE APPROPRIATE BRITISH STANDARDS OR EURO CODE, PLANNING APPROVAL, CURRENT BUILDING REGULATIONS AND CODES OF PRACTICE. PARTY WALL ACT - NOTICES UNDER THE PARTY WALL ACT ARE TO BE SERVED BY THE PROPERTY OWNER OR APPOINTED THIRD PARTY BY PROPERTY OWNER. HEALTH AND SAFETY - CDM 2015 REGULATIONS APPLY TO ALL CONSTRUCTION WORKS TO BE CARRIED OUT AND APPLY TO DESIGNERS, CONTRACTORS AND THE CLIENT. AS SUCH ALL PARTIES HAVE DUTIES UNDER THESE REGULATIONS.

- INDICATIVE M&E SHOWN TO ROOF PROPOSED COMPOSITE ROOF CLADDING 3.30° TO BE INSTALLED TO MATCH WALL PITCH CLADDING: COLOUR: GREY RAL 9006 -0- $+ \circ +$ PROPOSED PV ARRAY -PROPOSED PV ARRAY 0

> - INDICATIVE LAYOUT OF FALL PROTECTION SYSTEM AS PER MANUFACTURER INFORMATION. REFER TO DRAWING LD(14)-RP-03 FOR MORE INFORMATION.

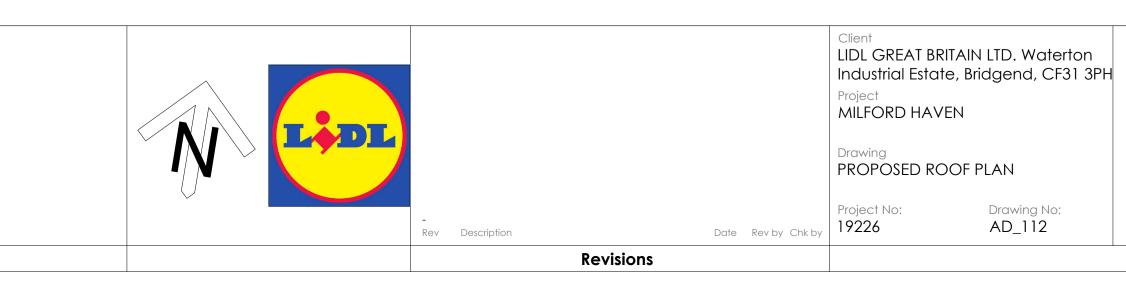

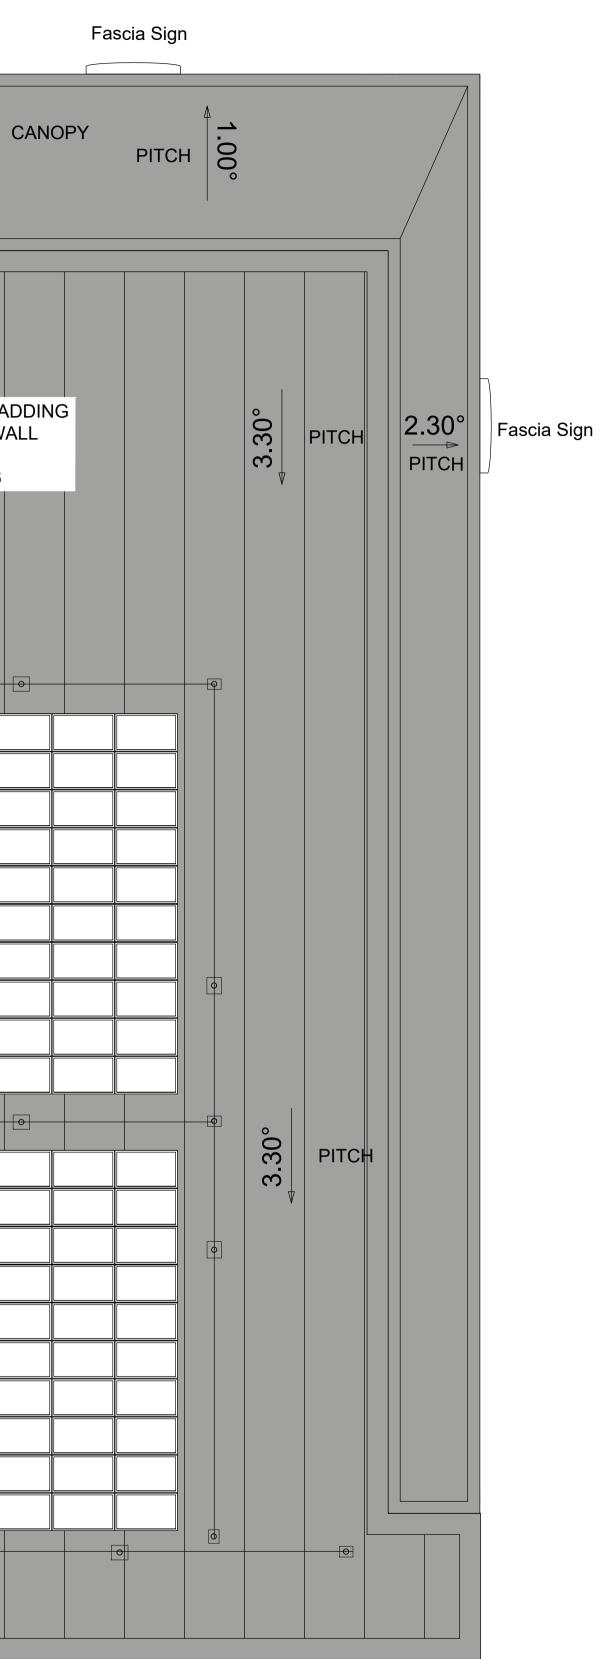

Purpose of Issue PLANNING

Scale @ A1 1:100

Drawn Checked DGH

SEN

Date Revision JAN 2021 -



One Design Architects Ltd, Unit 1 Merchants Quay, Phase II, Ashley Lane, Shipley, West Yorkshire, BD17 7DB Tel: 01274 591188

www.onedesignarchs.com mail@onedesignarchs.com Registered in England & Wales No: 8355643 Architectural