




NORTH (FRONT) ELEVATION
SCALE 1:100

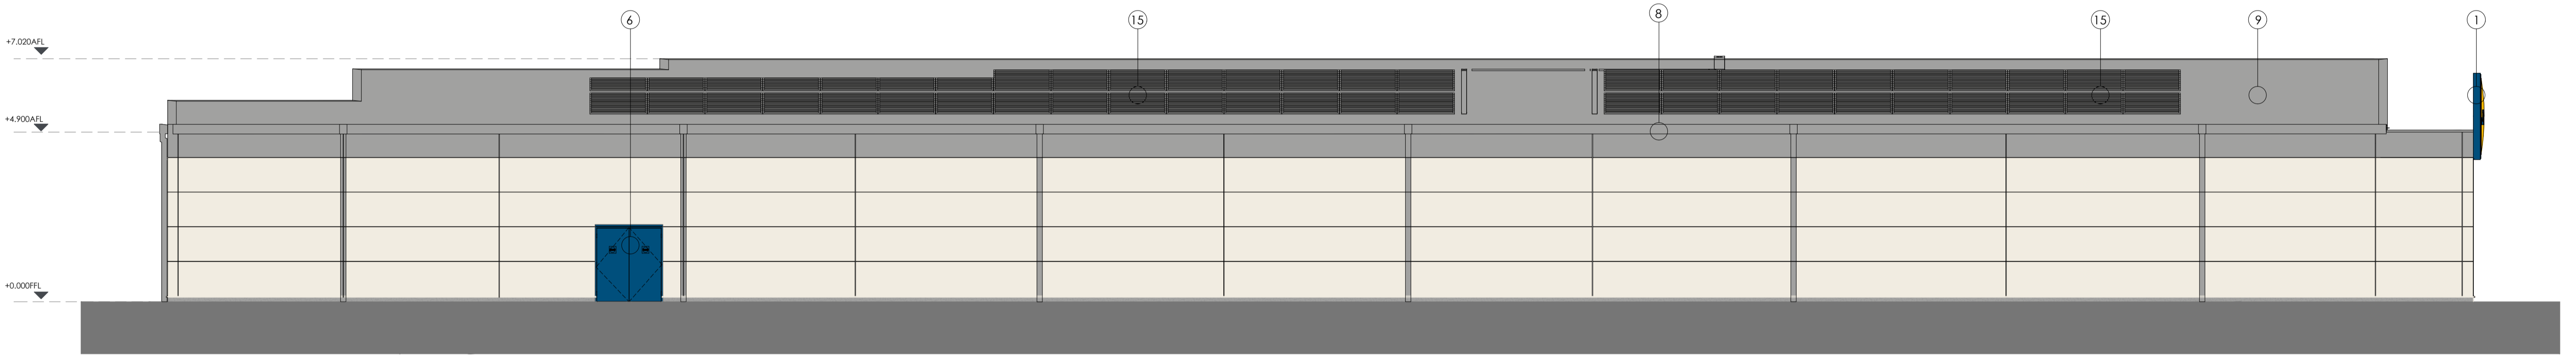

SOUTH (REAR) ELEVATION
SCALE 1:100

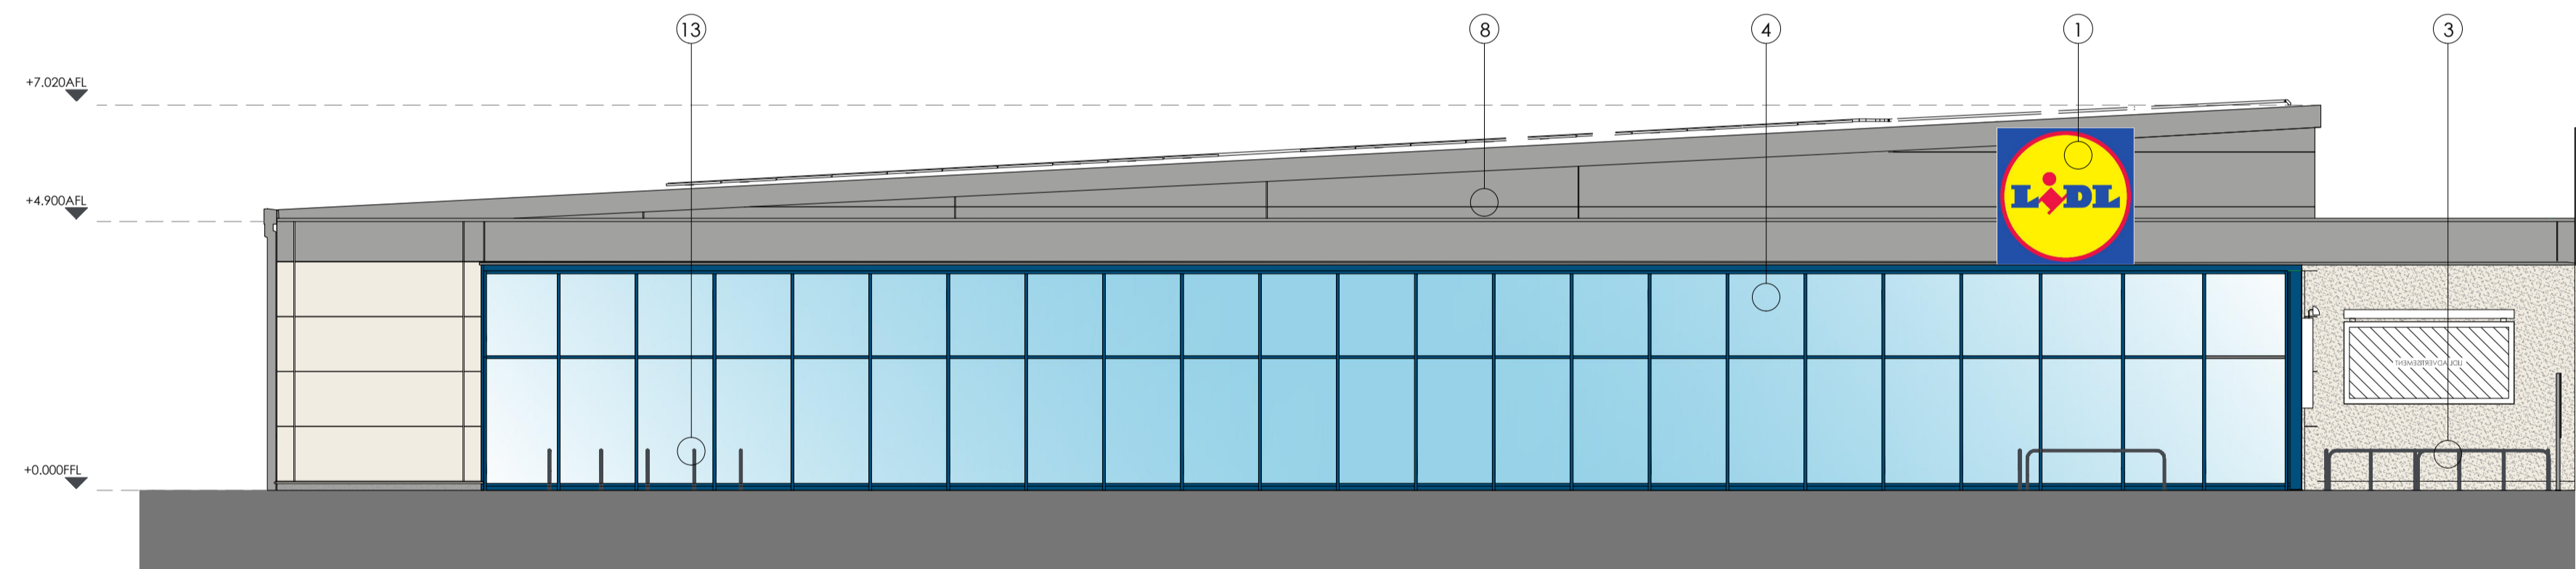

EAST (SIDE) ELEVATION
SCALE 1:100

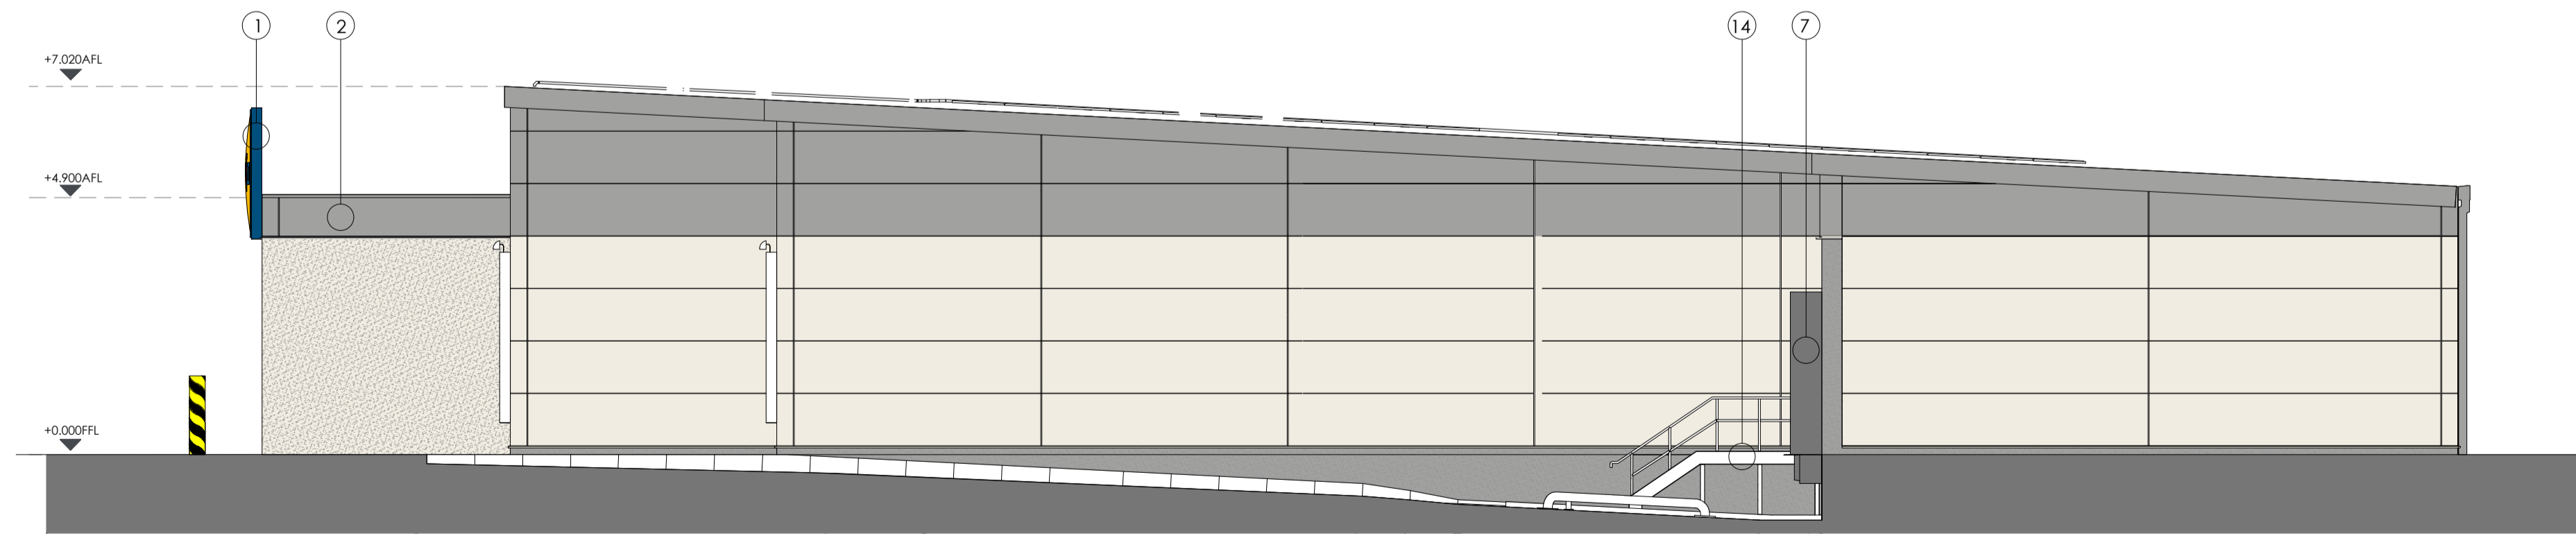

WEST (SIDE) ELEVATION
SCALE 1:100

PROPOSED MATERIALS FINISHES
DRAWING TO BE READ IN CONJUNCTION WITH LIDL SPECIFICATION.
MATERIALS INDICATED ARE ILLUSTRATIVE ONLY AND MAY NOT MATCH THE FINAL FINISH.

- ① NEW LIDL SIGNAGE INTERNALLY ILLUMINATED 2500mm X 2500mm
- ② PARAPET CLADDING COLOUR SILVER RAL 9006
- ③ STAINLESS STEEL TROLLEY BAYS/RAILS
- ④ PROPOSED FULL HEIGHT CURTAIN WALL GLAZING COLOUR BLUE RAL 5010
- ⑤ PROPOSED WELFARE WINDOW COLOUR BLUE RAL 5010
- ⑥ PROPOSED DOORS/MOE DOORS/ UTILITY ROOM COLOUR BLUE RAL 5010
- ⑦ PROPOSED DELIVERY DOCK SECTION DOOR COLOUR BLUE RAL 5010 WITH DOCK SHELTER
- ⑧ NEW METAL CLADDING TO SOFFITS, FACIAS, NEW TRIMS, FLASHING, GUTTERS AND RWP COLOUR SILVER RAL 9006 150 Ø RWPS TO HAVE ANTI CLIMB GUARDS
- ⑨ PROPOSED COMPOSITE ROOF CLADDING TO BE INSTALLED TO MATCH WALL CLADDING- COLOUR: GREY RAL 9006
- ⑩ HGV BOLLARD 1500mm HIGH BLACK AND YELLOW
- ⑪ WALL MOUNTED BILLBOARDS SHOWN INDICATIVELY SUBJECT TO SIGNAGE APPROVAL
- ⑫ STAINLESS STEEL BOLLARDS TO BE DOMED-TOP MARINE GRADE 316, 1000mm HIGH
- ⑬ GALVANISED SHEFFIELD CYCLE STANDS
- ⑭ GALVANISED STAINLESS STEEL DRIVERS STAIRS
- ⑮ ROOF MOUNTED SOLAR PV PANELS
- CLADDING PANELS IN WHITE RAL 9010
- CLADDING PANELS TO MATCH RAL 9006
- RENDERED PLINTH TO MATCH RAL 9006



IMPORTANT INFORMATION
DIMENSIONS TO BE CONFIRMED ON SITE PRIOR TO START OF WORKS AND ODAS TO BE INFORMED OF DISCREPANCIES IMMEDIATELY. NO DIMENSIONS TO BE SCALED FROM THIS DRAWING.
ALL MATERIALS AND WORKS ARE TO BE CARRIED OUT IN ACCORDANCE WITH THE LATEST REVISION OF THE APPROPRIATE BRITISH STANDARDS OR EURO CODE, PLANNING APPROVAL, CURRENT BUILDING REGULATIONS AND CODES OF PRACTICE.
PARTY WALL ACT - NOTICES UNDER THE PARTY WALL ACT ARE TO BE SERVED BY THE PROPERTY OWNER OR APPOINTED THIRD PARTY BY PROPERTY OWNER.
HEALTH AND SAFETY - COM 2015 REGULATIONS APPLY TO ALL CONSTRUCTION WORKS TO BE CARRIED OUT AND APPLY TO DESIGNERS, CONTRACTORS AND THE CLIENT. AS SUCH ALL PARTIES HAVE DUTIES UNDER THESE REGULATIONS.



Rev	Date	Description	Revised By	Checked By
Revisions				

Client:
LIDL GREAT BRITAIN LTD.
Waterton Industrial Estate,
Bridgend, CF31 3PH
Project Name:
MILFORD HAVEN

Drawing Title:
PROPOSED ELEVATIONS

Drawing Status: BOARD PACK

Project No: 19226

Drawing No: AD_052

Drawn By: SEN

Checked By: OGH

Date: JUNE 2020

Scale @ A1: 1:100

ONE DESIGN
ARCHITECTURAL SERVICES

One Design Architectural Services Ltd
Unit 1 Merchants Quay,
Phase II, Ashley Lane, Shipley,
West Yorkshire, BD17 7DB
Tel: 01274 591188
www.onedesignarchs.com
mail@onedesignarchs.com
Registered in England & Wales No: 8355643

Notes