



## **CONSENTED SCHEME AT APPLICATION PUBLIC CONSULTATION STAGE [2020]**

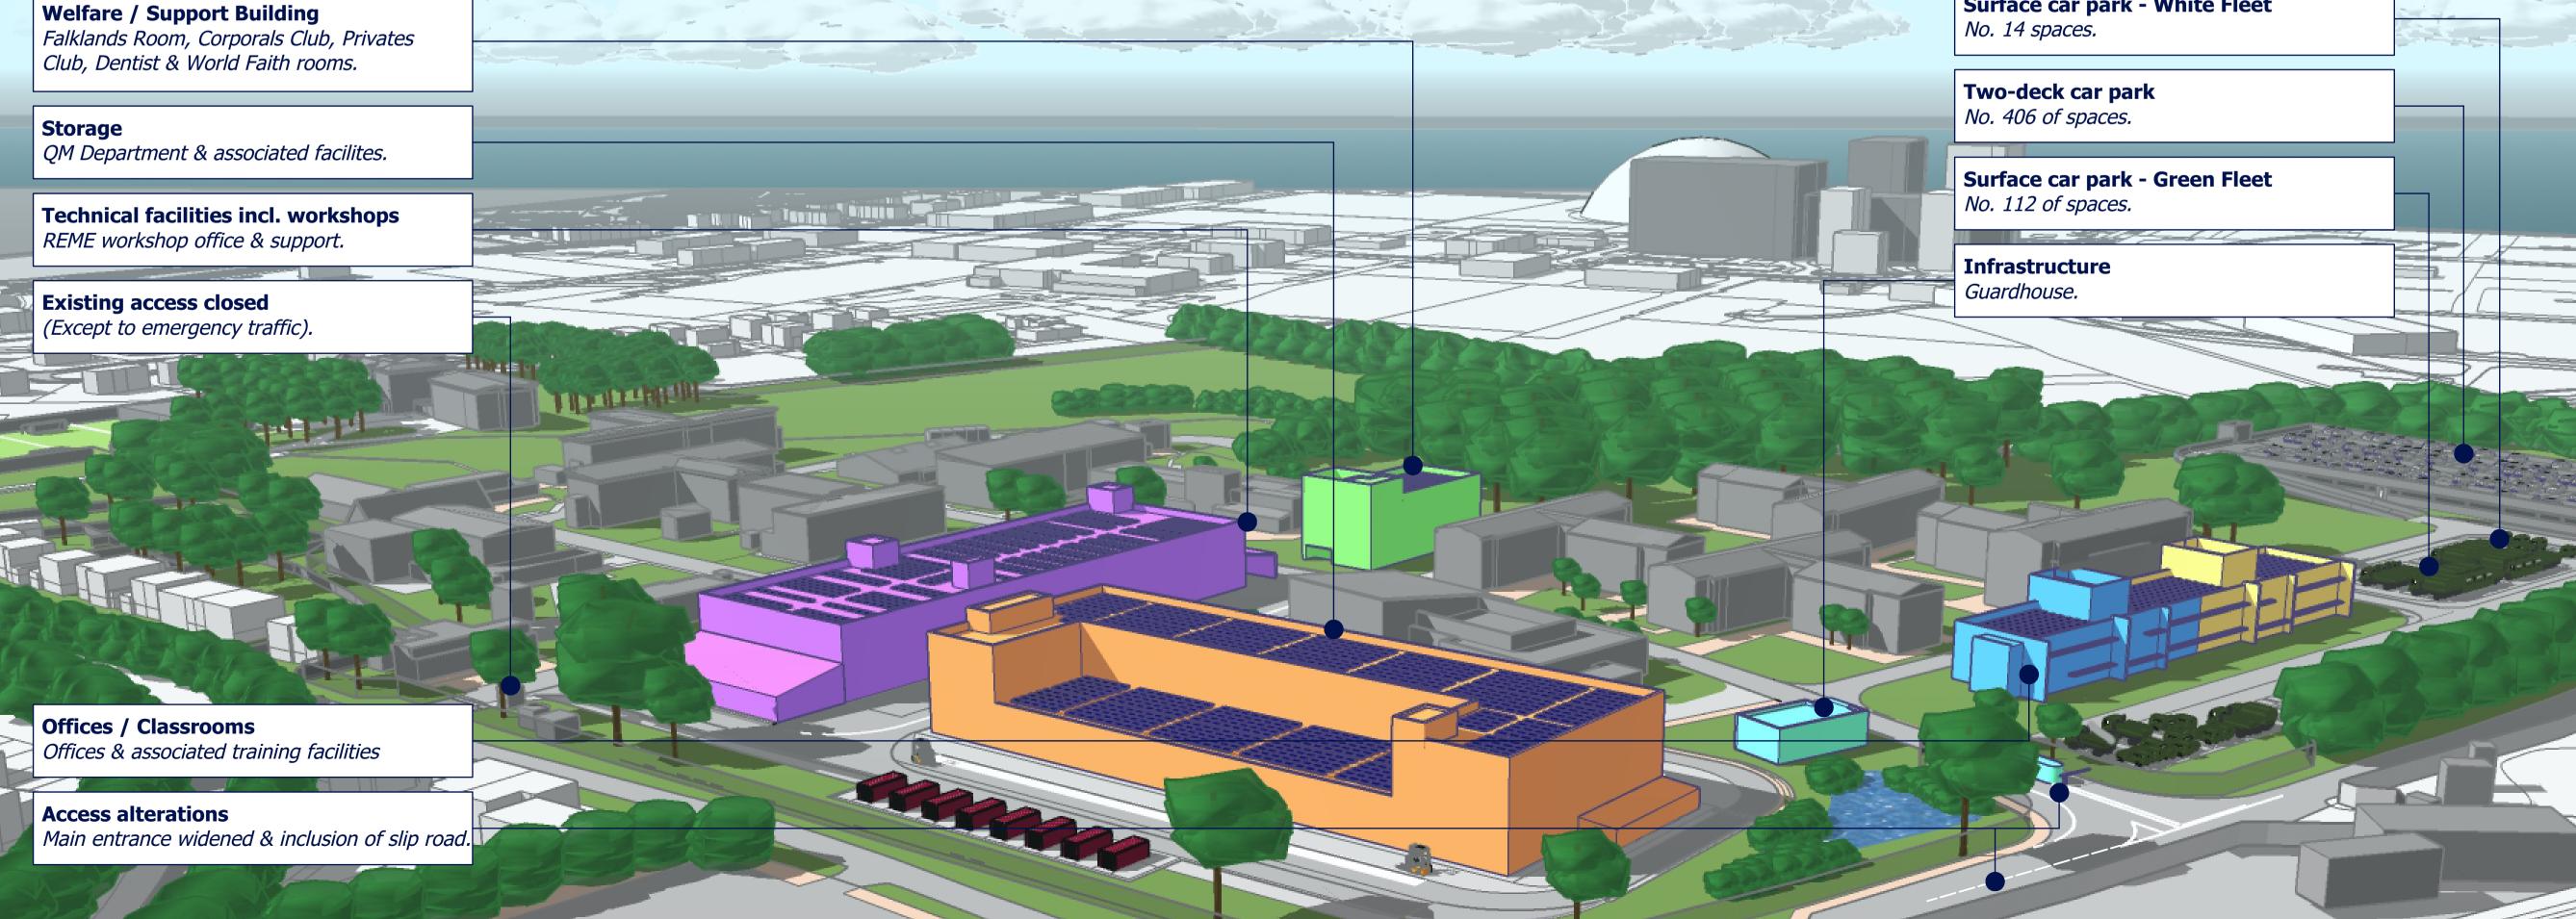

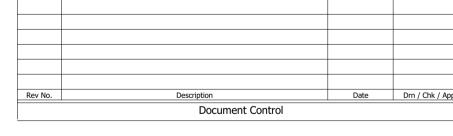

5th Floor, Longcross Court, 47 Newport Road, Cardiff, United Kingdom, CF24 0AD

**Surface car park - White Fleet** 

Tt **TETRA TECH Tel:** +44 (0)29 2082 9200 www.tetratech.com

Defence Infrastructure Organisation

Marchwood Sea Mouting Centre **Concession Relocation** Assessment Study Refresh

Site Massing **Public Consultation** 

Model Reference					DIO IDP Reference		LOD/LOI	
Z9A7726Y13-TTE-XX-00-XX-A-TBC					-		-	
WYG Project Number	Drawn By	Date	Checked By	/ Date	Approved By	Date	Scale @ A1	Suitability
A100140-15-55	MW	30.09.21	JCV	30.09.21			N/A	
Project Number	Originat	or Volume/	System Leve	el/Location	Туре	Role	Number	Revision
9A7726Y13	- TTE	- X	X -	ZZ -	DR -	A -	101005	
© Convright Tetra Tec	h 2021							