





A-A

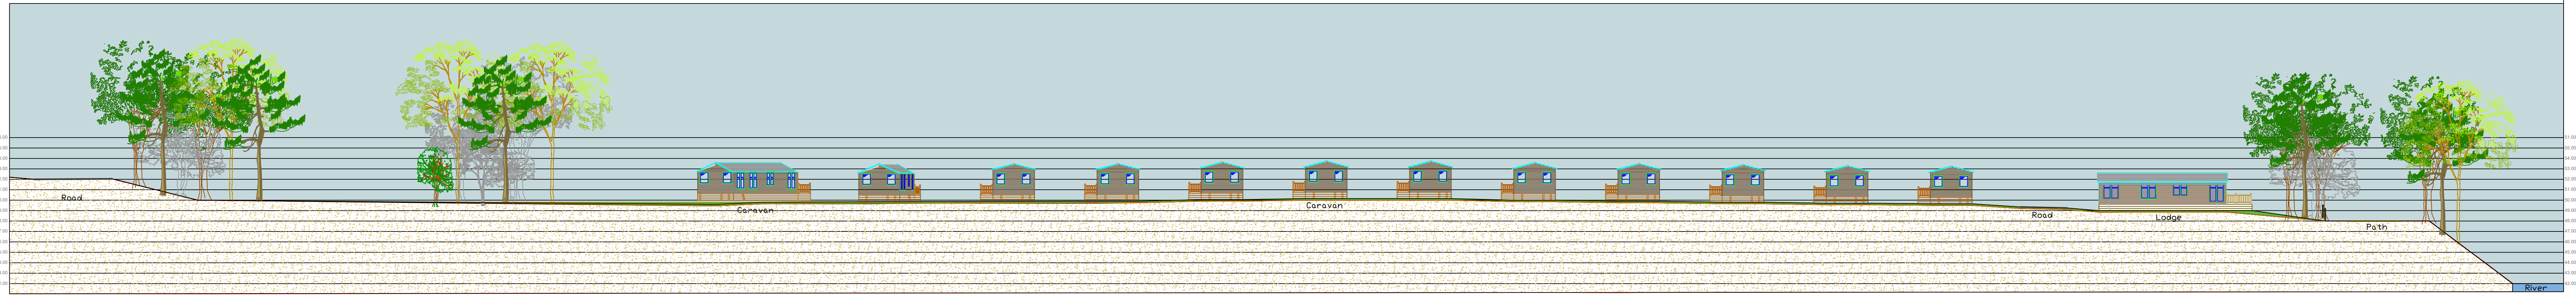

B-B

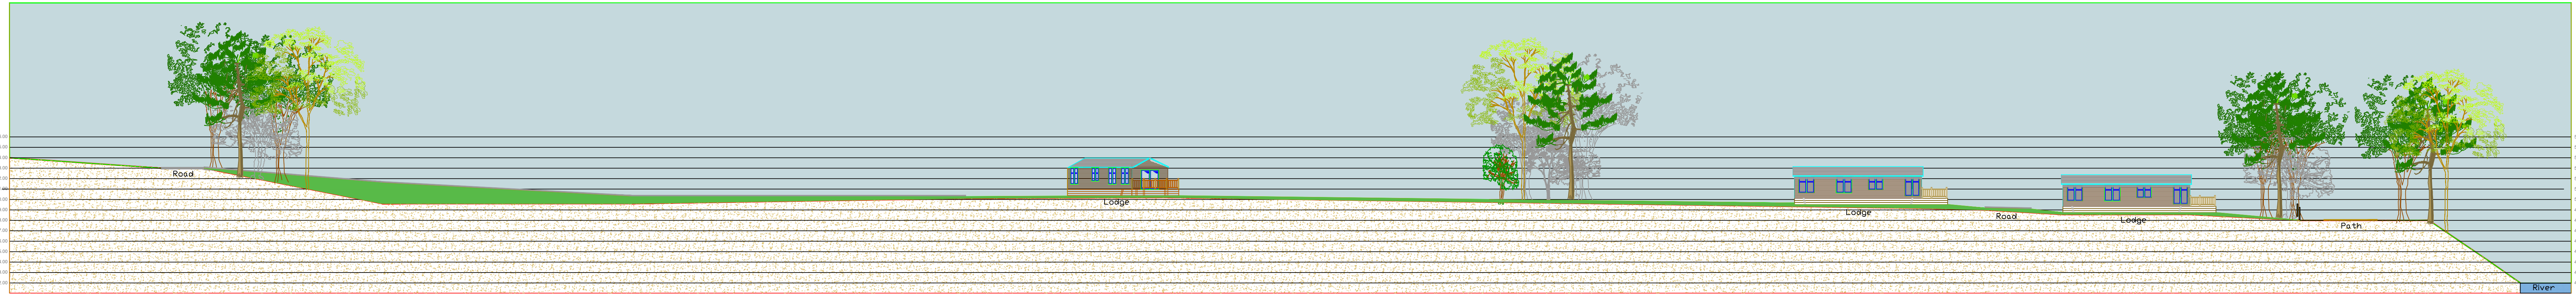

C-C

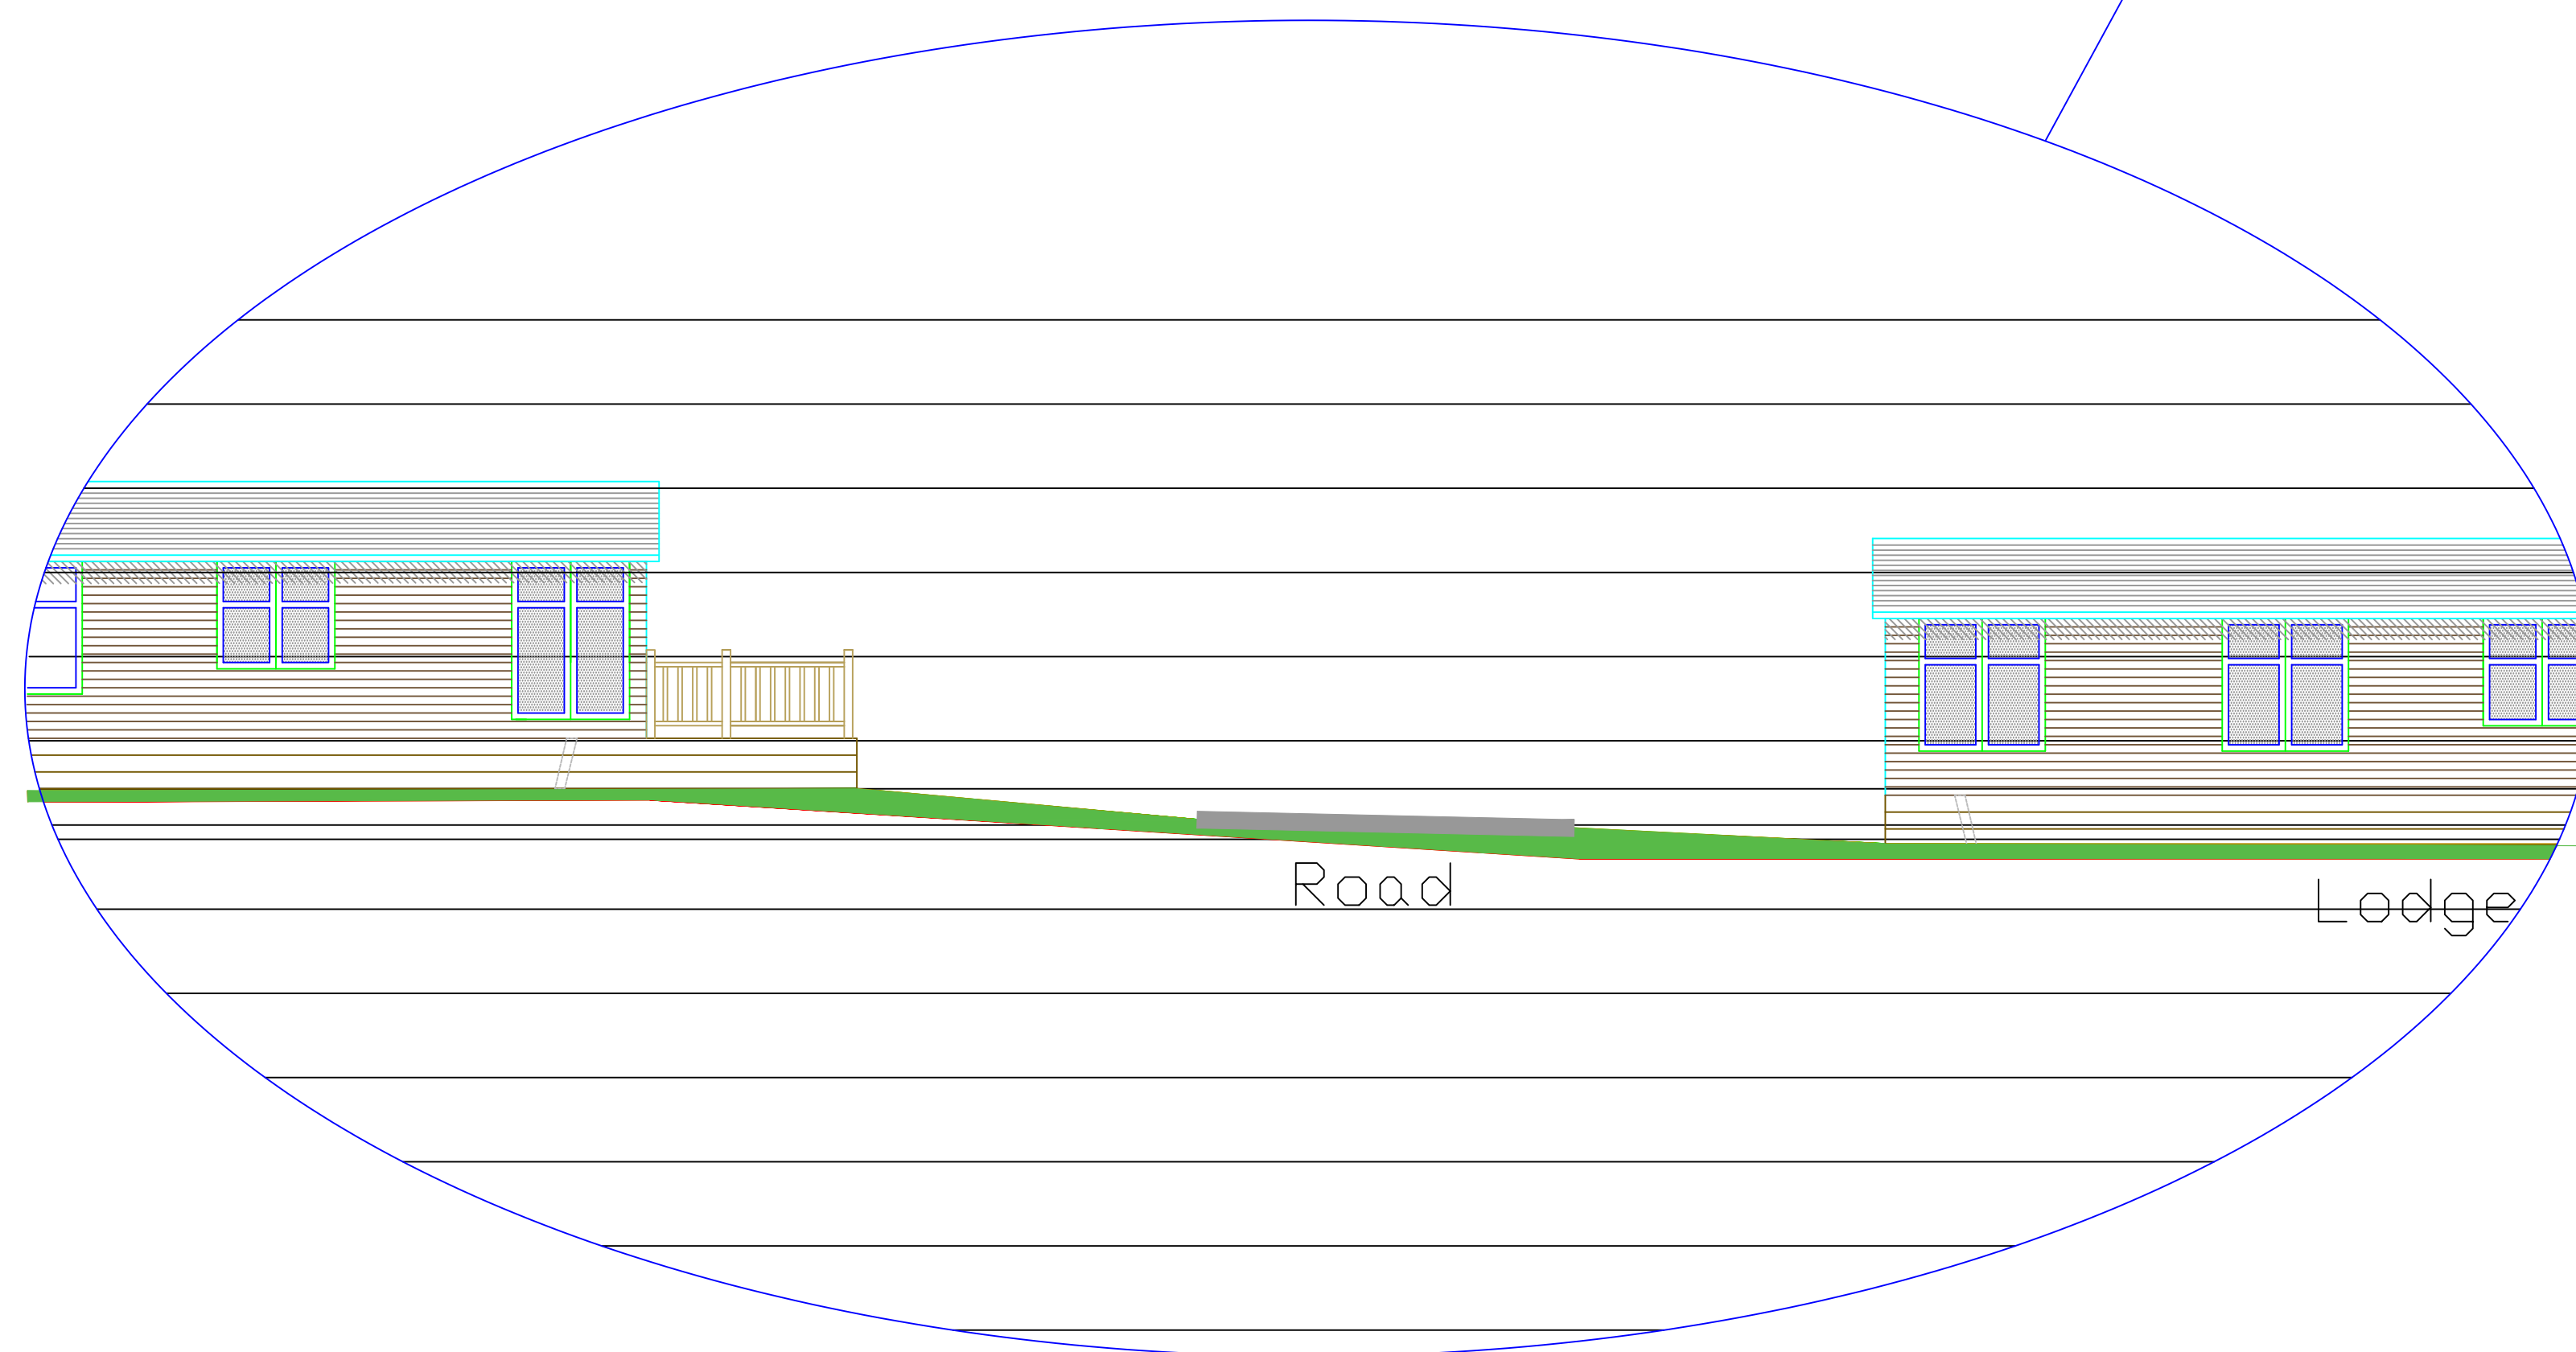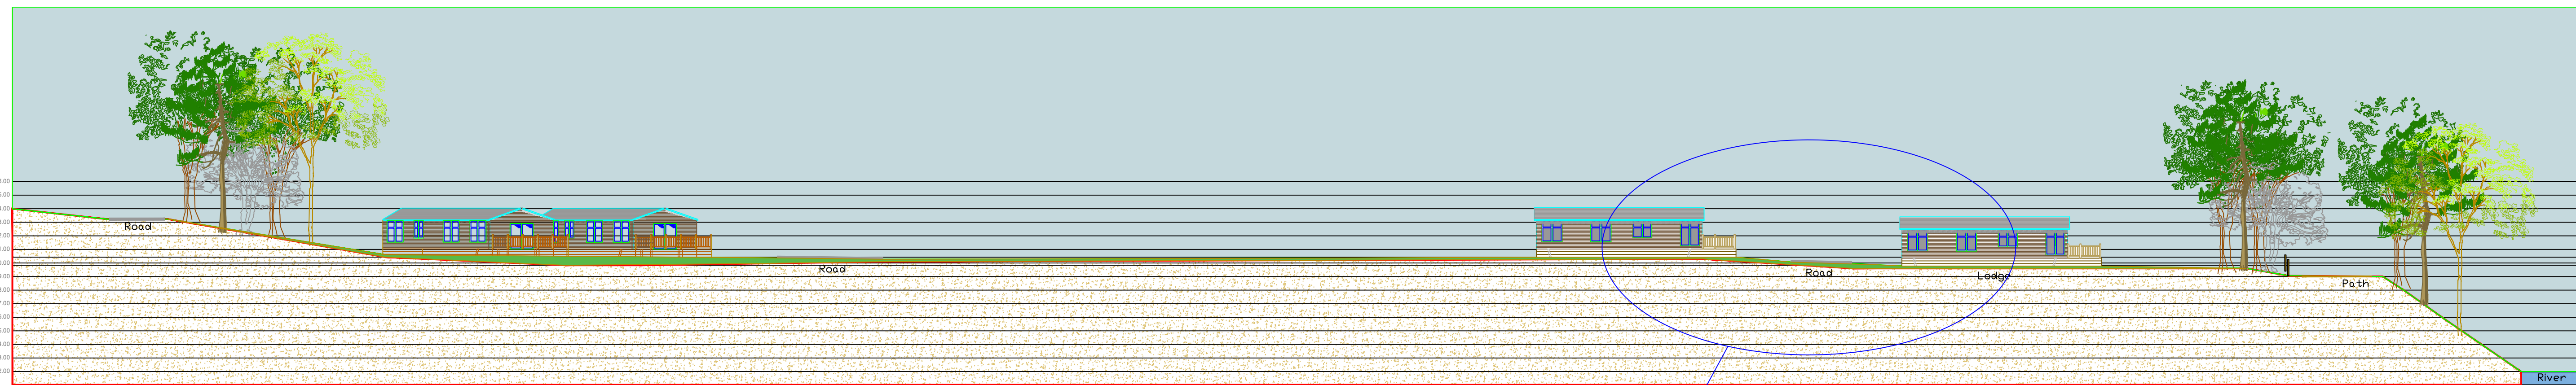

Copyright.
This drawing is the property of Heddle Design & Build. Its copyright and design content is reserved by them and the drawing is issued on the condition that it is not copied, reproduced, retained or disclosed to any other unauthorised person, either wholly or in part without the consent of Heddle Design & Build.

Do not scale this drawing.
Verify all dimensions on site before commencing any work.

All dimensions are in mm's unless otherwise stated.
Report any alterations or omissions to the Designer. This drawing incorporates information from other professions. Heddle Design & Build cannot accept responsibility for the integrity and accuracy of such information. Any clarification and/or additions that are required appertaining to such information should be sought from the relevant profession or their appointed representative.

HDAB
Heddle Design & Build

Heddle Design & Build Prospect, Queens Road, Kendal LA9 4PH Tel: 01539 727123 Email: scott@hdab.co.uk Mob: 07427 826292	
Client	Verdant Leisure
Project	Erigmore Leisure Park
Drawing	Proposed General Arrangement SECTIONS
Status	Proposed
Scale	1:250 on A0
Drawn By	S.Heddle 21/08/2022
Computer File	HDAB/Projects/2022/1030
Drawing No.	Revision
HDAB 1030.1.118	A