





Client Approval

X A - Approved
 X B - Approved with comments
 X C - Do not use


Rev.	Revision Note/Purpose of Issue	Drw By	Date	Chk By	Date
------	--------------------------------	--------	------	--------	------

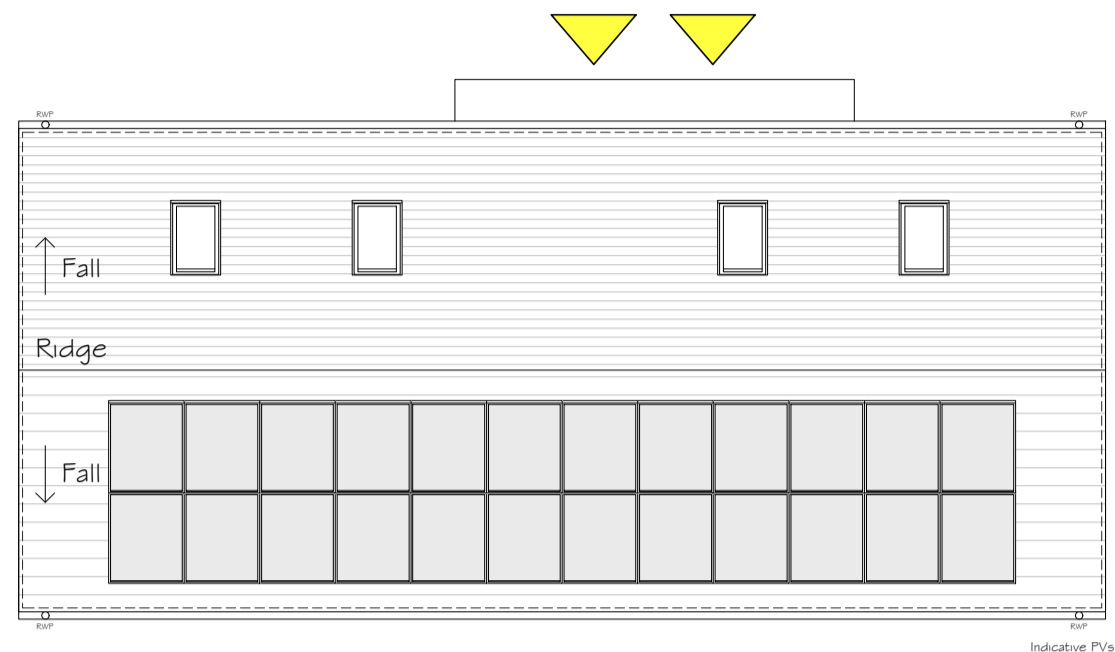

ROOF
plan

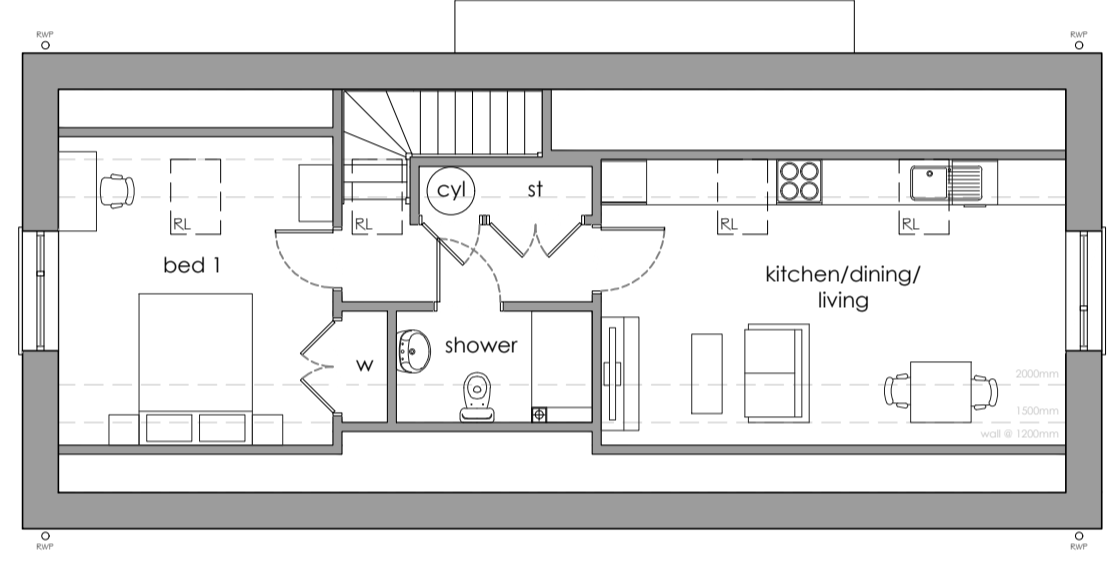

FIRST
floor plan

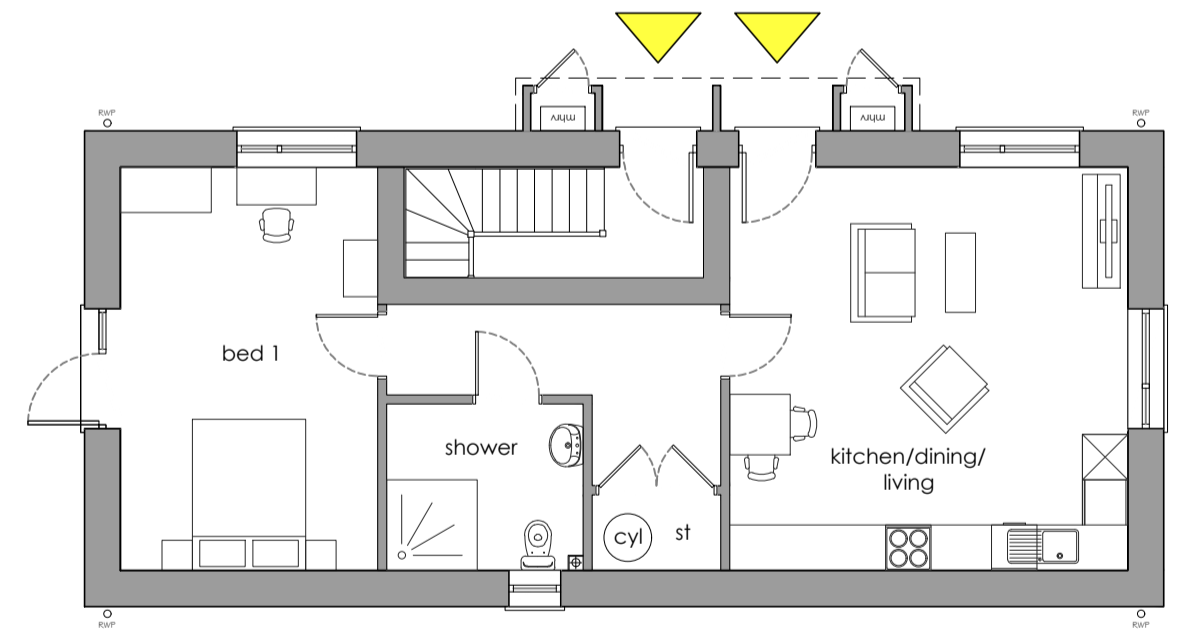


GROUND
floor plan



FRONT
elevation



SIDE
elevation

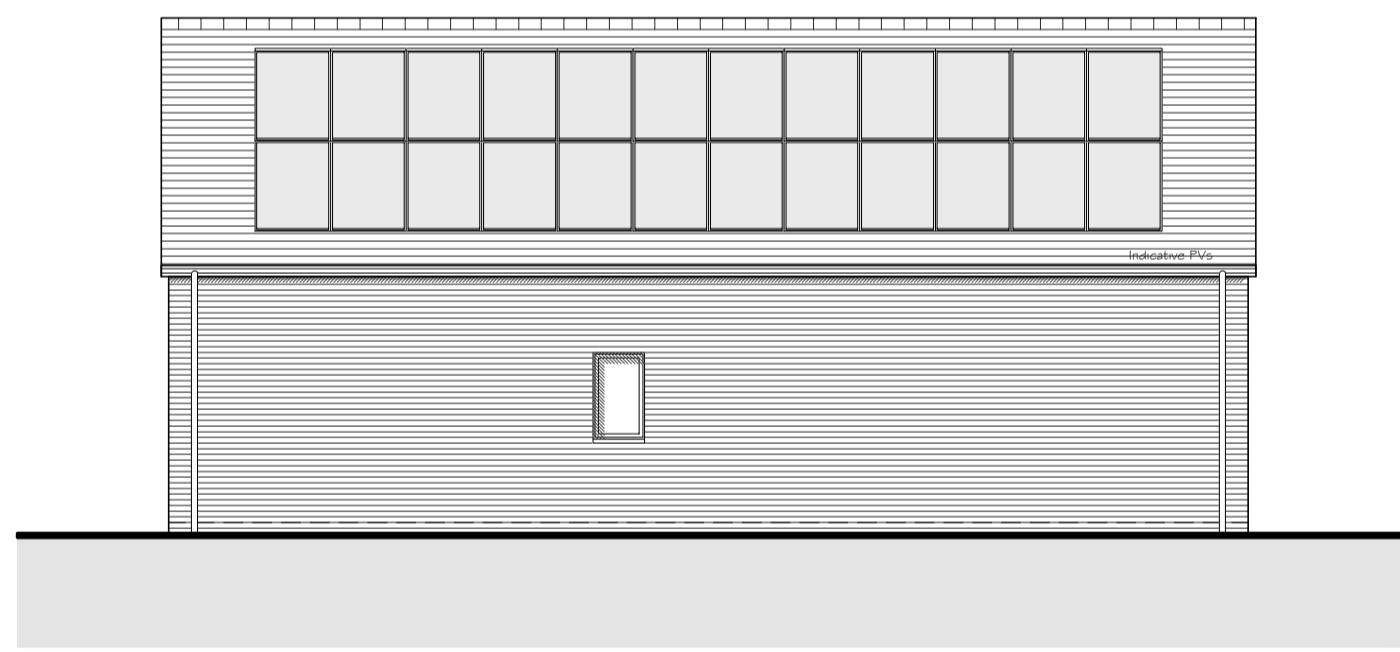

REAR
elevation



SIDE
elevation

Key

- Buff multi stock brick
- Grey high performance windows
- Front doors (SBD compliant)
- Dark colour cladding
- Grey artificial slate tiled roof w/ matching ridge tile
- Black UPVC rainwater goods & soffits
- Single ply canopy
- PV roof panels

