



- Notes
1. This drawing is the copyright of MH Architects Ltd
 2. Do not scale this drawing except for Local Authority planning purposes
 3. All dimensions must be checked on site by the contractor prior to commencement of the works.



Client Approval

X	A - Approved				
X	B - Approved with comments				
X	C - Do not use				
Rev.	Revision Note/Purpose of Issue	Drw By	Date	Chk By	Date

Boundary Line

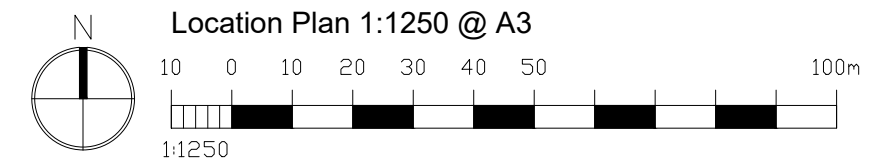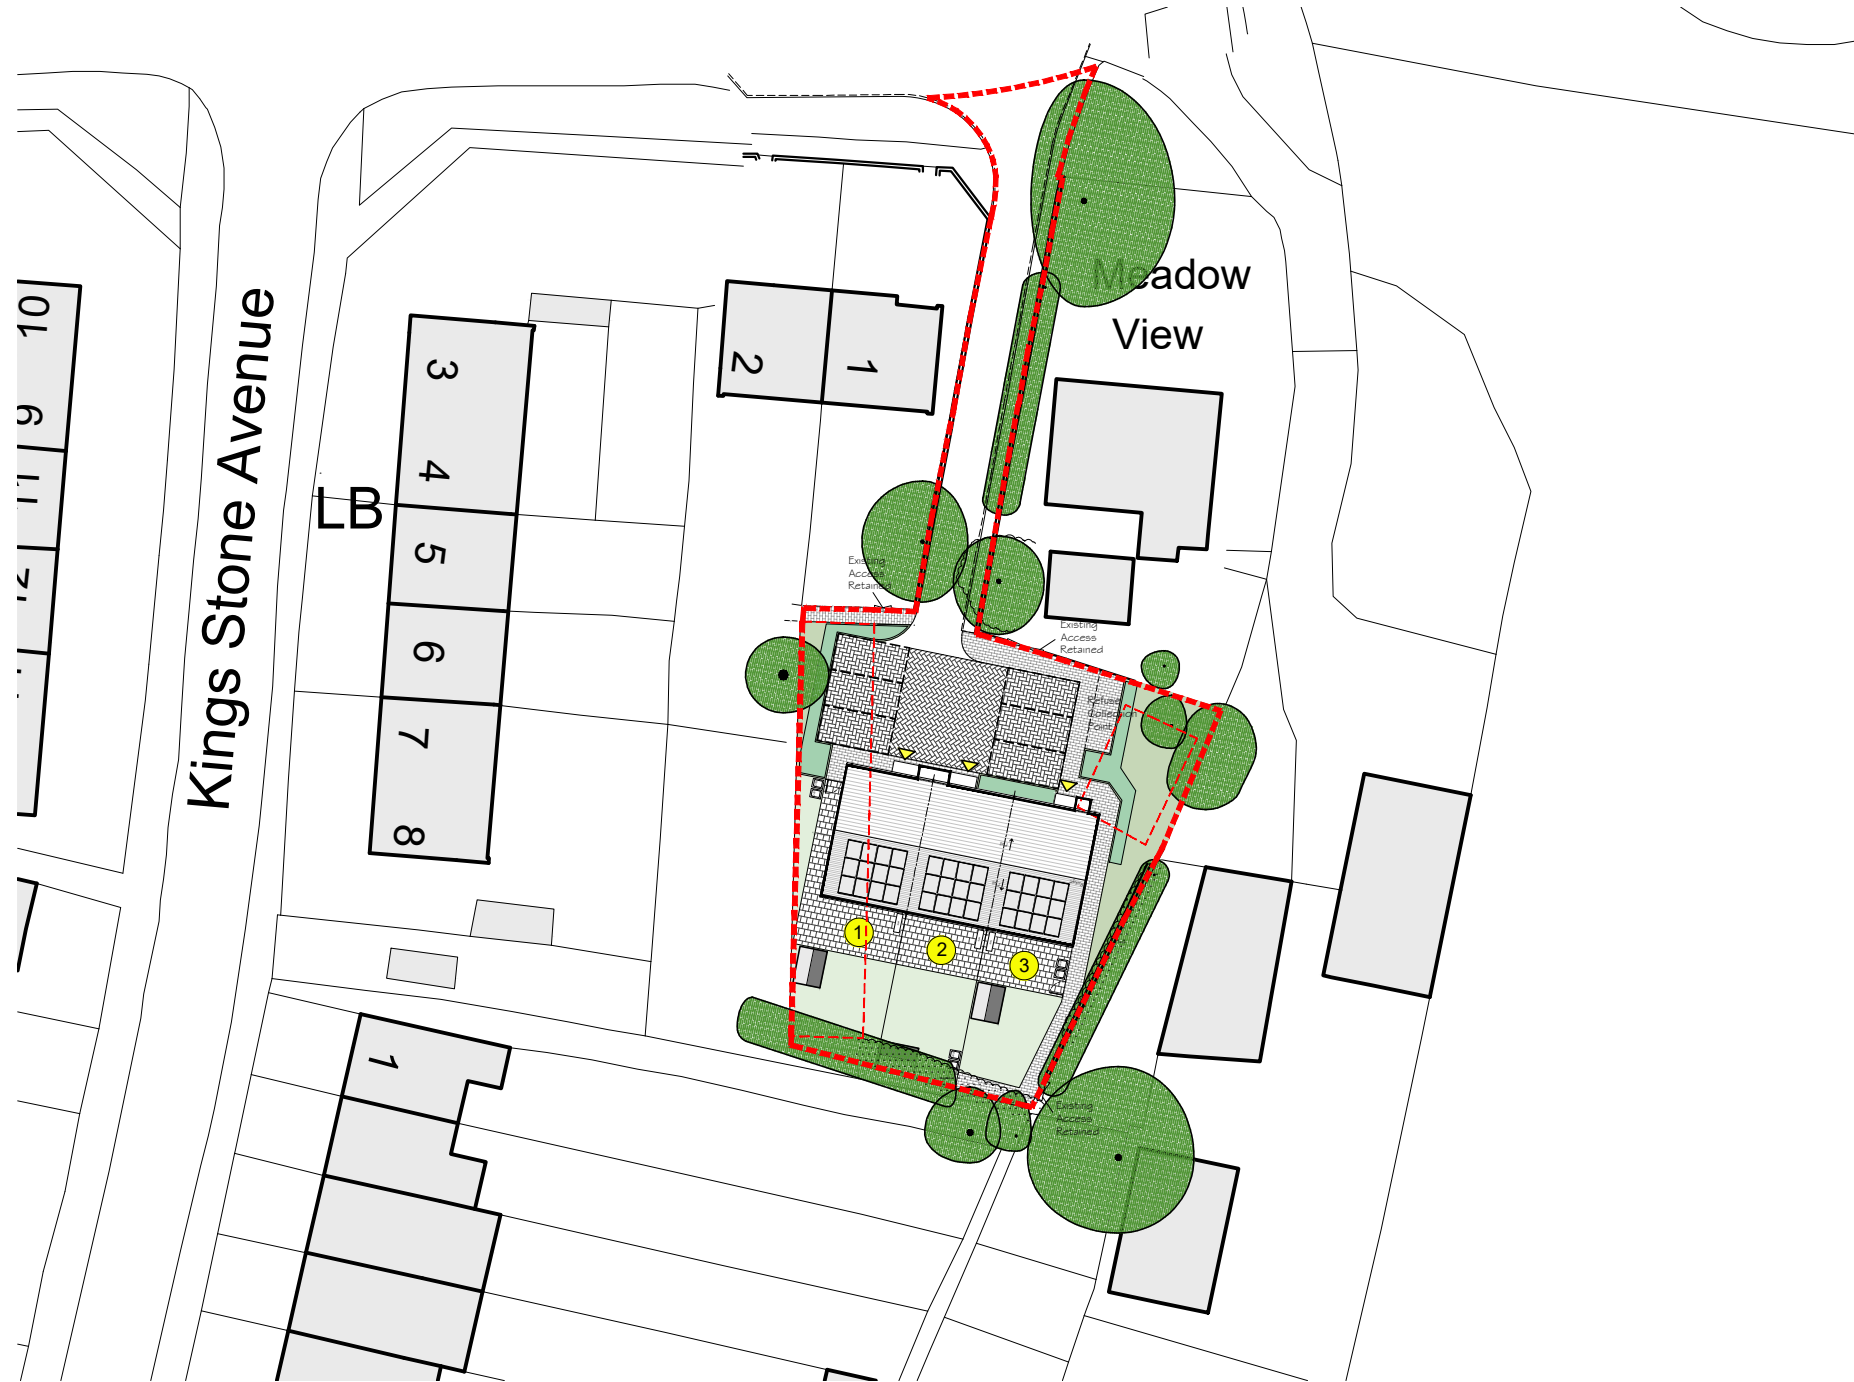

Saxon Weald Sites
Kings Barn End
BN44 3YR
for Saxon Weald

Drawing title

**Proposed Site Location Plan /
 Proposed Block Plan**

Drawn	Date	Checked	Date	Scale at A3				
JL	21/07/22			Varies				
Job No.	Pro.	Org.	Zone	Level	Type	Role	No.	Rev.
21-083	SWS	MHA	XX	00	DR	A	0160	P03
Purpose of Issue								

PRELIMINARY

Ground Floor | Bicentennial Building
 Southern Gate | Chichester
 West Sussex | PO19 8EZ

t. 01243 774748
 e. admin@mharchitects.co.uk
 www.mharchitects.co.uk

Limited Company
 Registered in England No.1994233

