


Revisions:

Revision	Date	Revision Notes	Drawn	Inspected
01	04.03.24	First Issue	GM	JH
02	14.02.25	Substation Layout Changed	RR	JH

LEGEND:

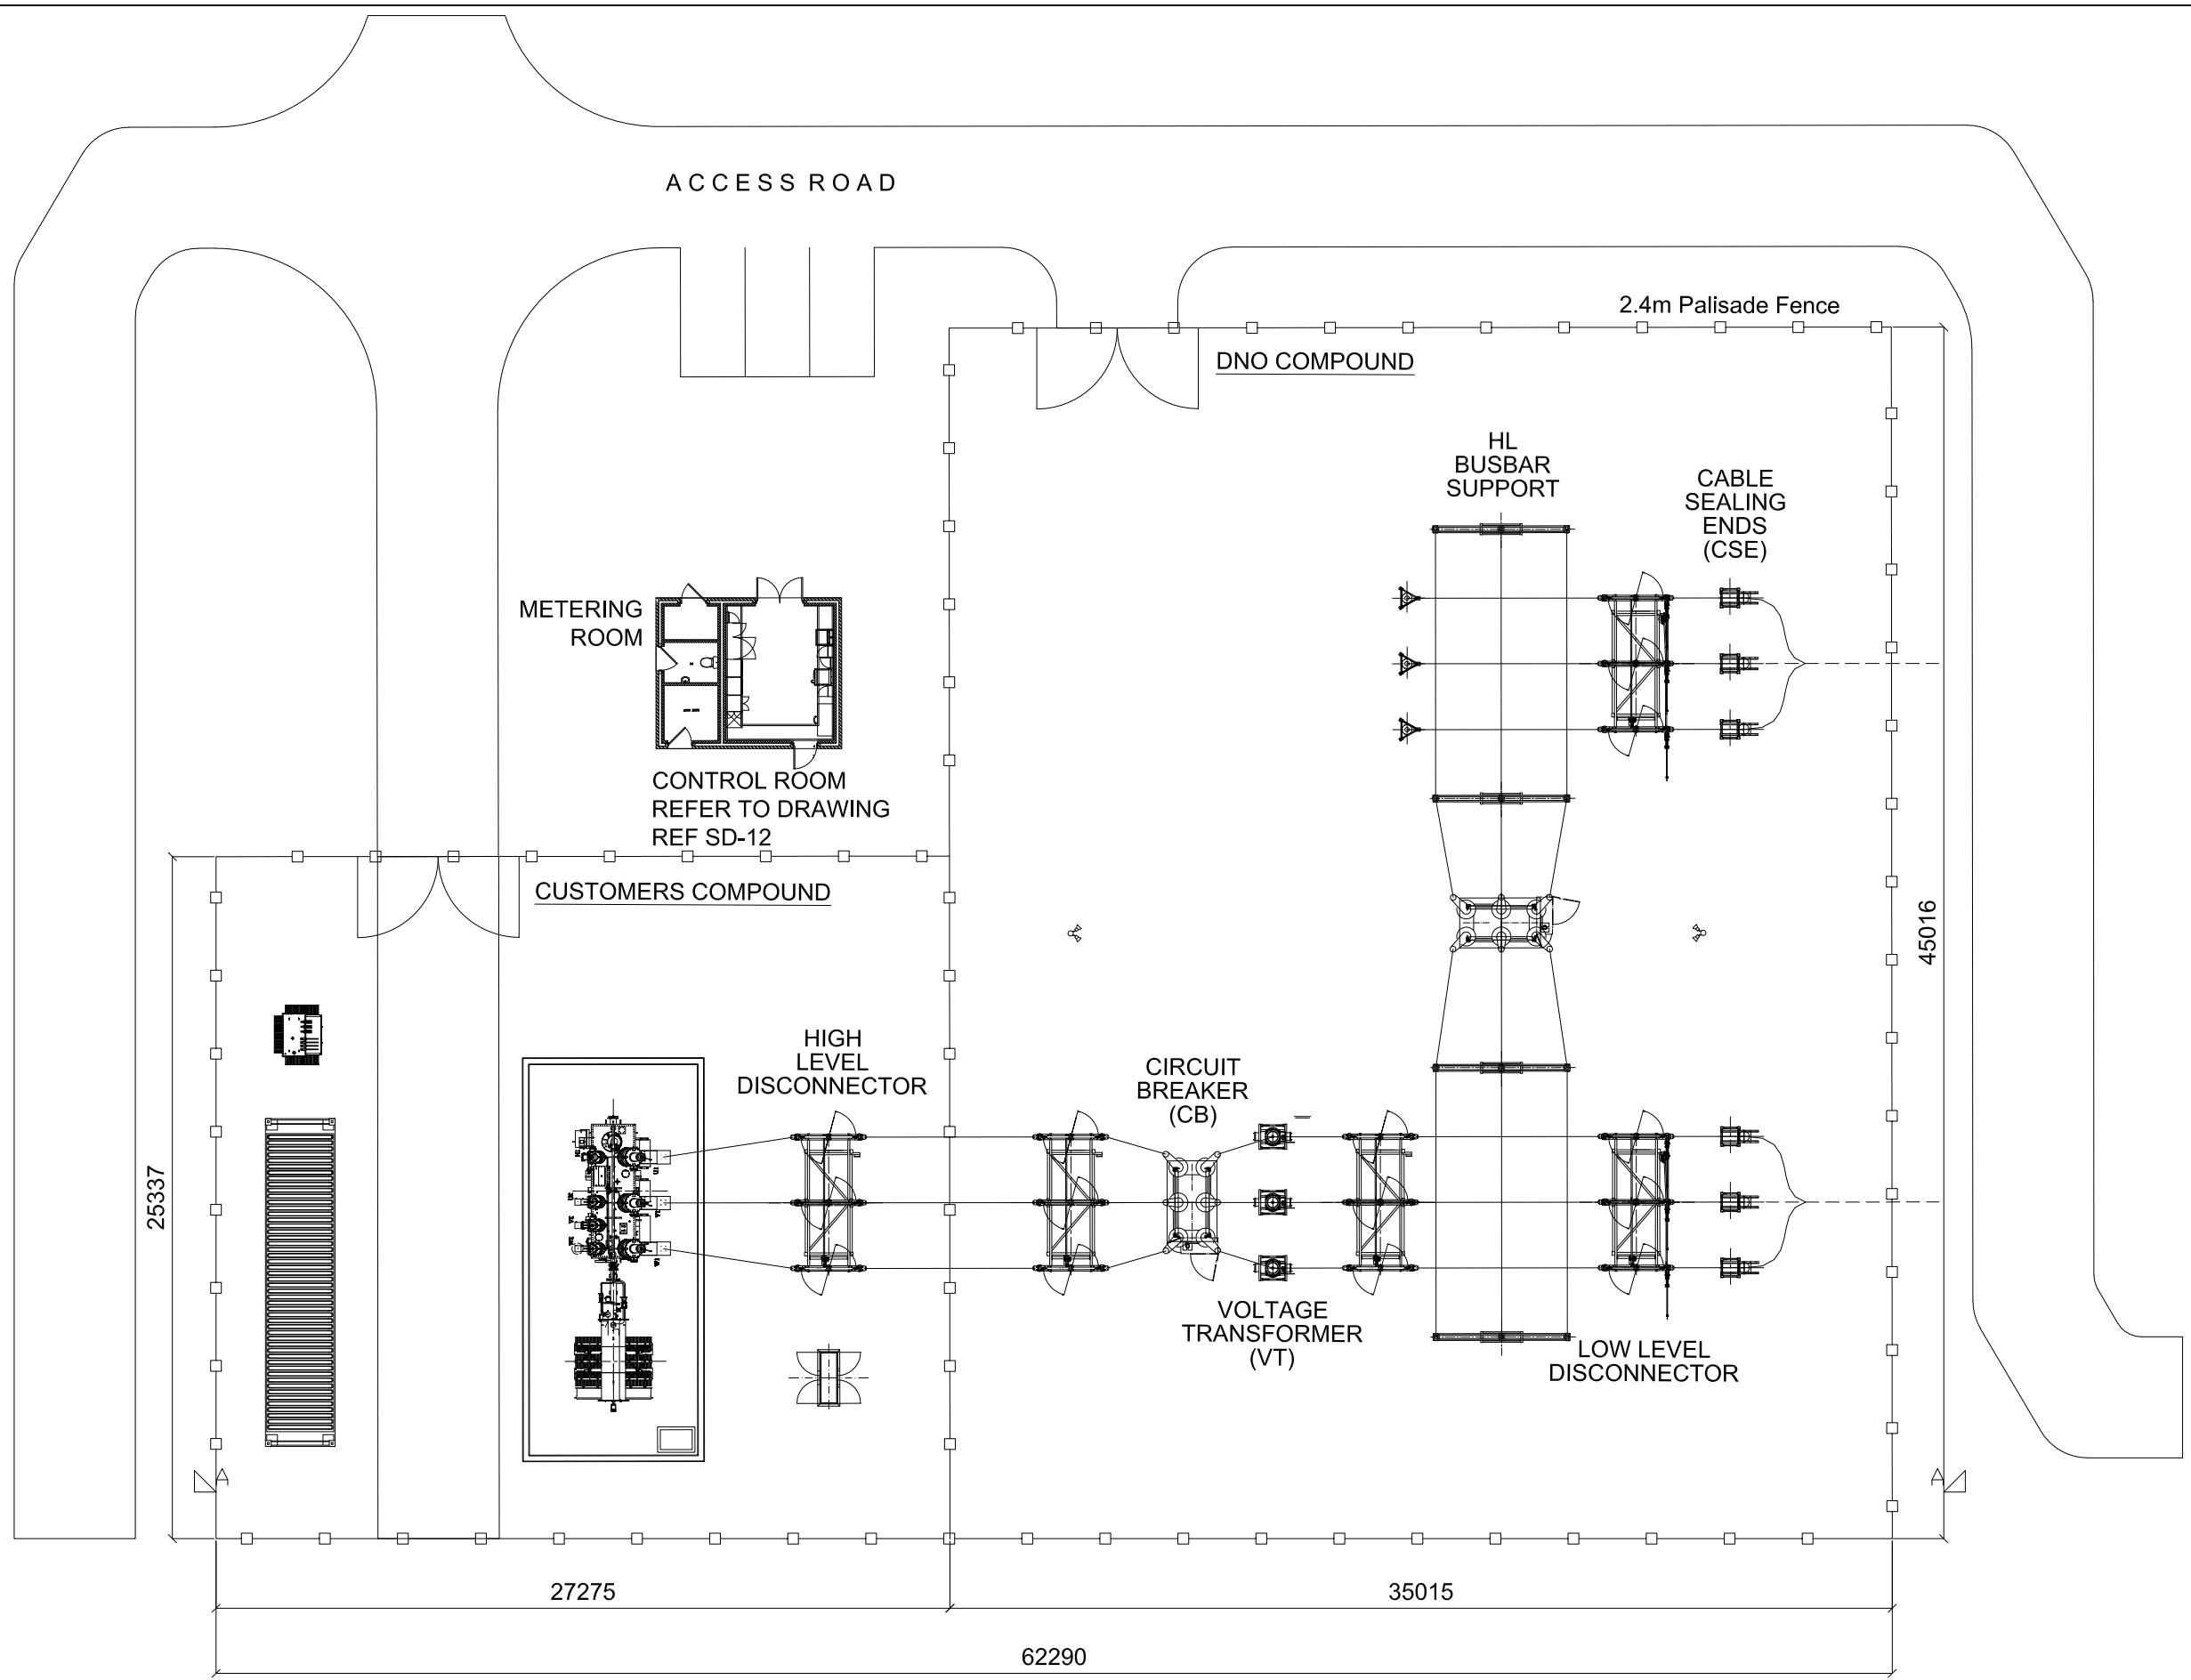

Project: **Tyddyn Forgan**
 Caernarfon
 LL55 3AN

Consultant:
Net Zero TwentySix Limited
 Net Zero TwentySix Ltd
 Foresters Hall,
 25-27 Westow Street,
 London, SE19 3RY
 Tel: +44 (0) 2071172077
 Mob: +44 (0) 7739621584

Drawn by:
CADmando
 2D, 3D CAD & BIM SERVICES
 CADmando Design & Drafting Solutions Ltd
 Unit B2 The Courtyard, Severn Drive, Tewkesbury Business
 Park, GL20 9SD
 Tel: +44 (0) 1684 858019
 Mob: +44 (0) 7814439910

Status: **PLANNING**

Drawing Title: **Standard Drawing:
 132kV Substation (Plan)**

Drawn: GM	Checked: JH	First Issued: 04.03.24
Project Code: FST016-	Drawing Number: SD-01	Revision: 02
Sheet Size: A3	Scale: 1:250	

