


Revisions:

Revision	Date	Revision Notes	Drawn	Inspected
01	04.03.24	First Issue	GM	JH
02	14.02.25	Substation Layout Changed	RR	JH

LEGEND:

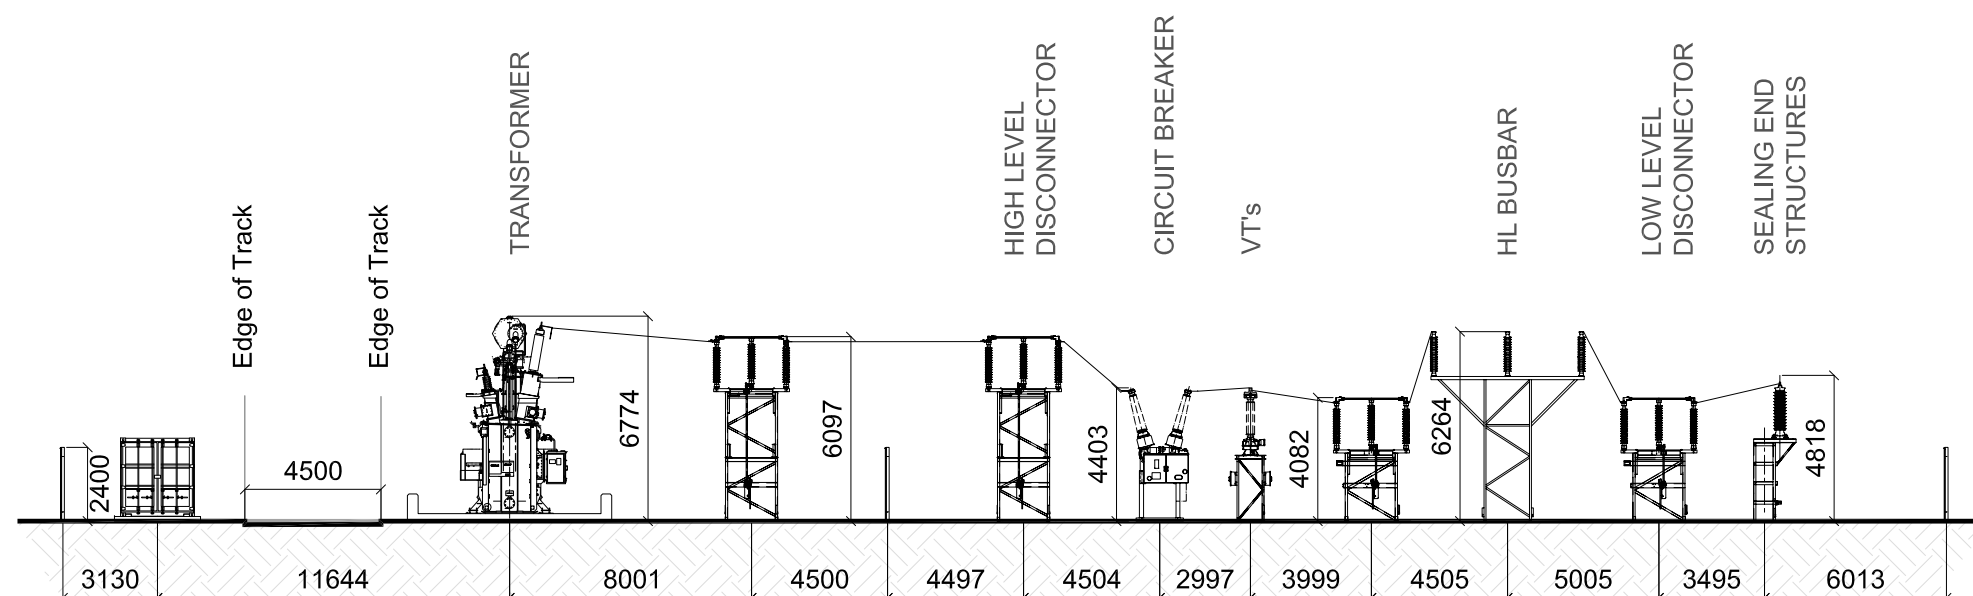

REFER TO PLAN DRAWING
FST016-SD-01

SECTION A-A

Project:

Tyddyn Forgan
Caernarfon
LL55 3AN

Consultant:

Net Zero Twentysix Limited

Net Zero Twentysix Ltd
Foresters Hall
25-27 Westow Street,
London, SE19 3RY
Tel: +44 (0) 2071172077
Mob: +44 (0) 7737621584

Drawn by:



CADmando Design & Drafting Solutions Ltd
Unit B2 The Courtyard, Severn Drive, Tewkesbury Business
Park, GL20 9SD
Tel: +44 (0) 1684 858019
Mob: +44 (0) 7814439910

Status:

PLANNING

Drawing Title:

**Standard Drawing:
132kV Substation (Section)**

Drawn: GM	Checked: JH	First Issued: 04.03.2024
--------------	----------------	-----------------------------

Project Code: FST016-	Drawing Number: SD-02
---------------------------------	---------------------------------

Sheet Size: A3	Scale: 1:250	Revision: 02
--------------------------	------------------------	------------------------

