
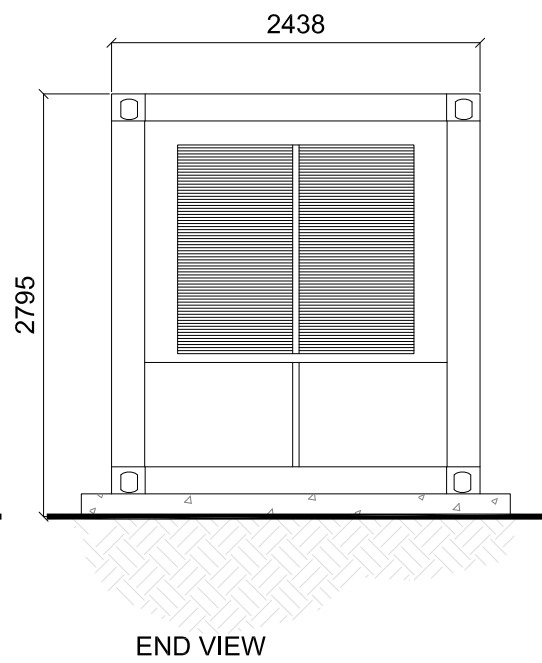
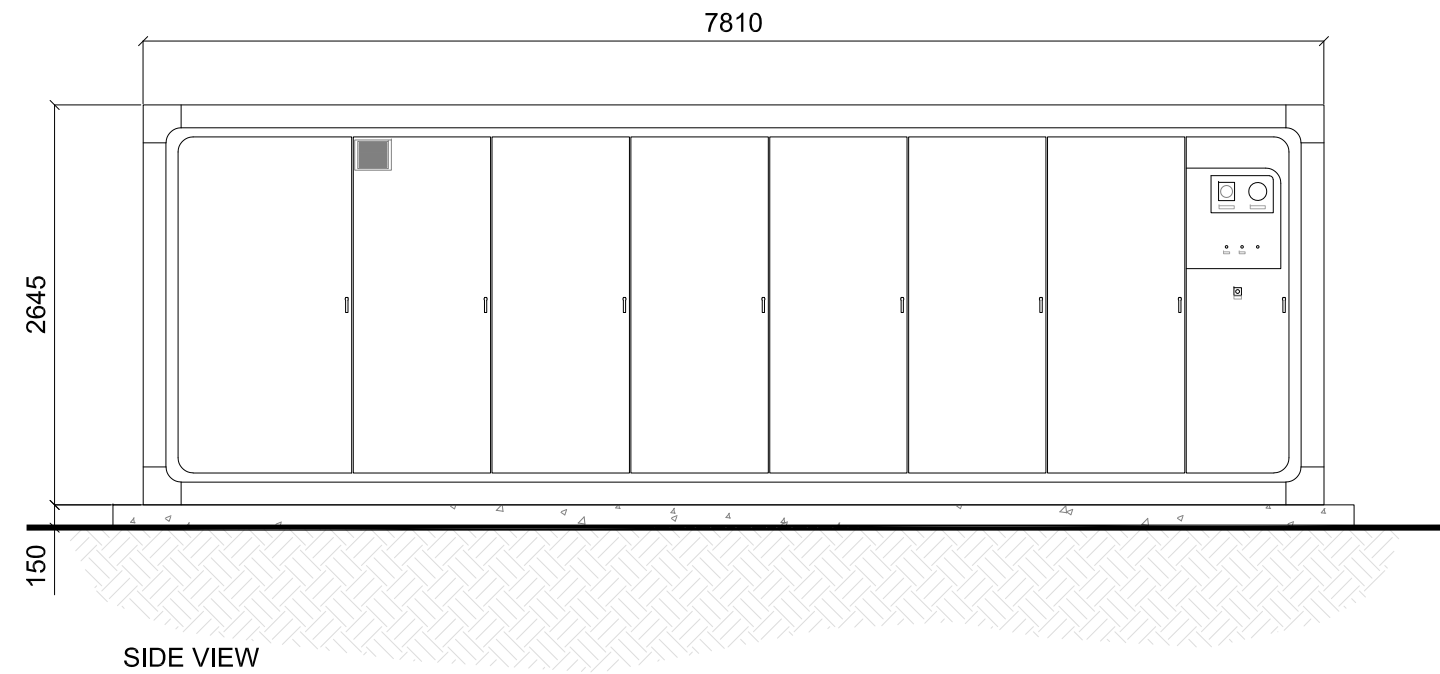
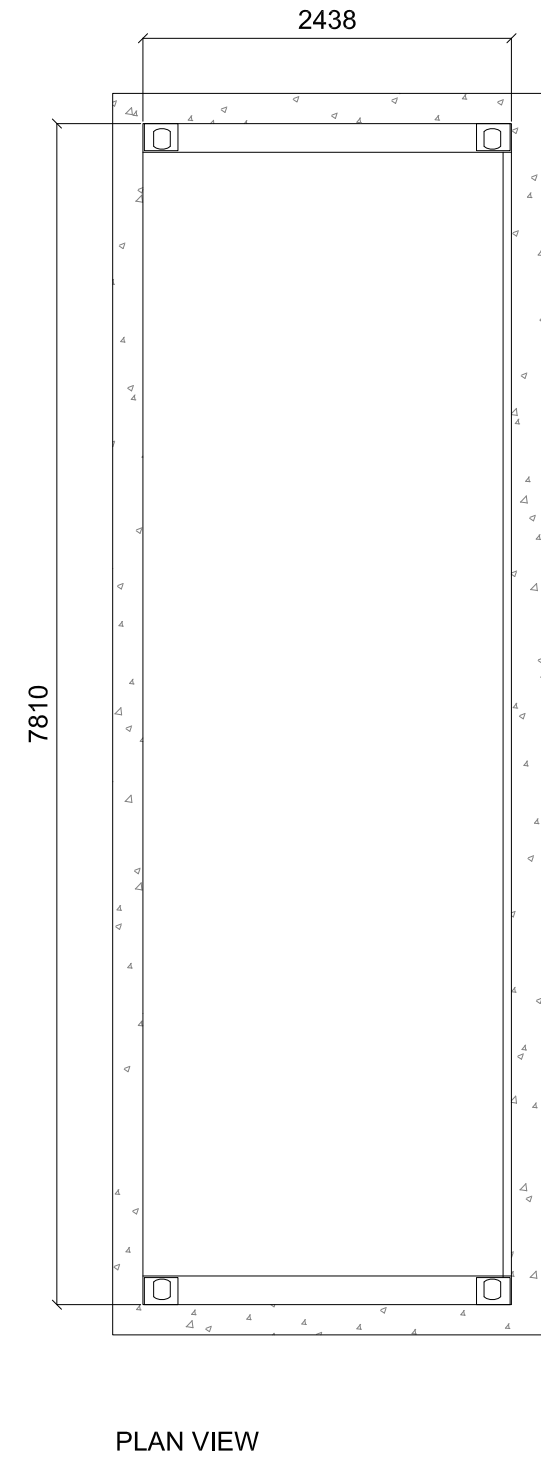
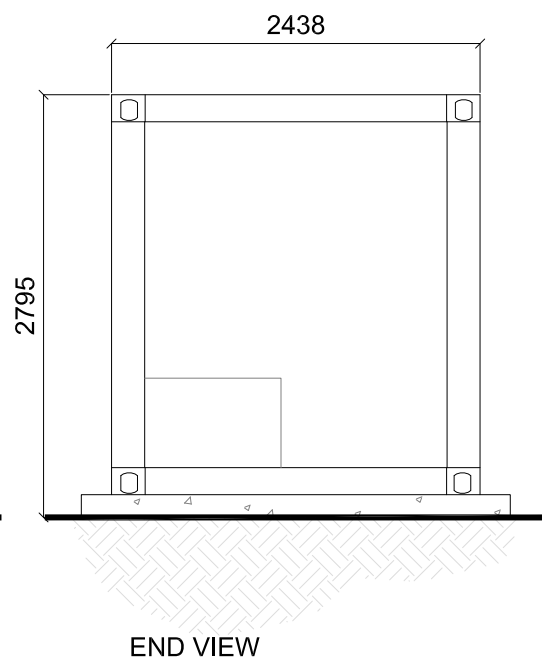


Revisions:

Revision	Date	Revision Notes	Drawn	Inspected
01	04.03.24	First Issue	GM	JH

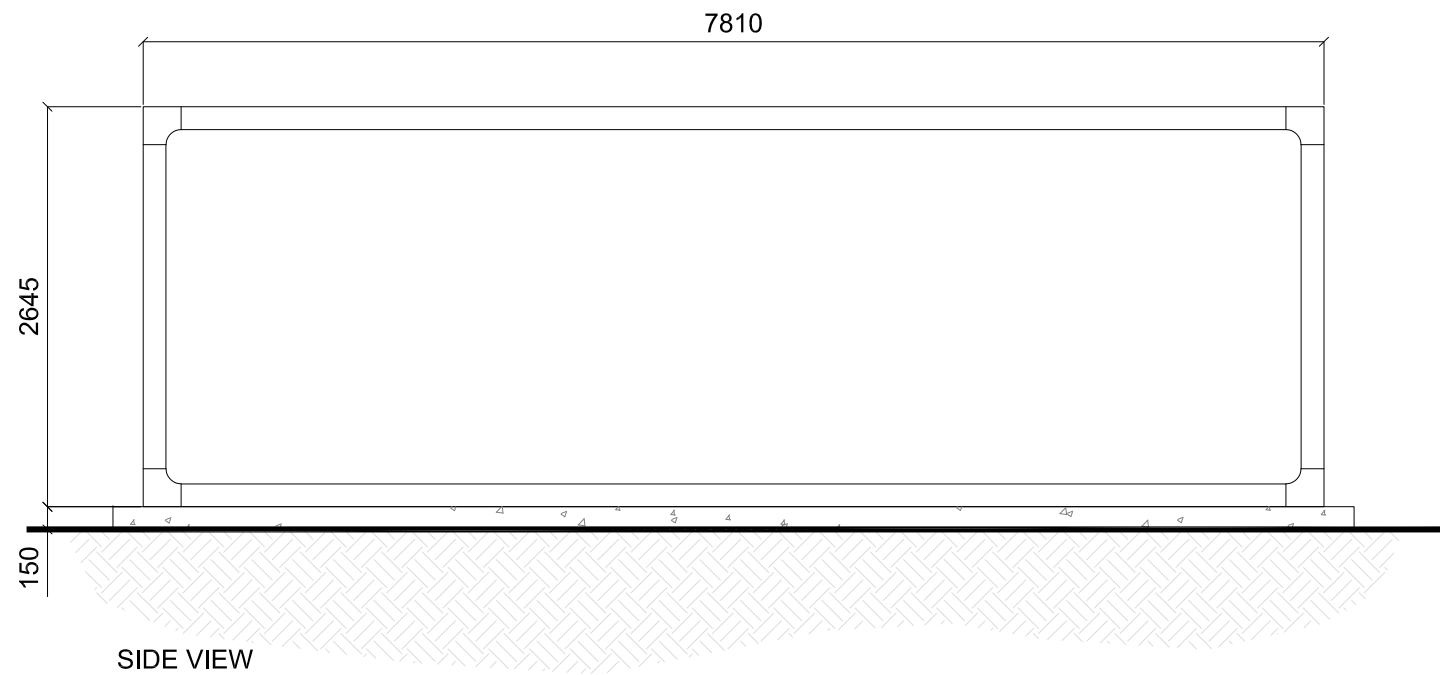

LEGEND:

Project:
Tyddyn Forgan
 Caernarfon
 LL55 3AN

Consultant:
 **Net Zero Twenty-six Limited**

Net Zero Twenty-six Ltd
 Foresters Hall
 25-27 Westow Street,
 London, SE19 3RY
 Tel: +44 (0) 2071172077
 Mob: +44 (0) 7737601584

Drawn by:
 **CADmando**
3D, 2D CAD & BIM SERVICES
 CADmando Design & Drafting Solutions Ltd
 Unit B2 The Courtyard, Severn Drive, Tewkesbury Business
 Park, GL20 9GD
 Tel: +44 (0) 1684 858019
 Mob: +44 (0) 7814436910

Status:
PLANNING

Drawing Title:
**Standard Drawing:
 ESS Unit**

Drawn: **GM** Checked: **JH** First Issued: **04.03.24**

Project Code: **FST016-** Drawing Number: **SD-08**

Sheet Size: **A3** Scale: **1:50** Revision: **01**

