


Revisions:

Revision	Date	Revision Notes	Drawn	Inspected
01	04.03.24	First Issue	GM	JH

LEGEND:

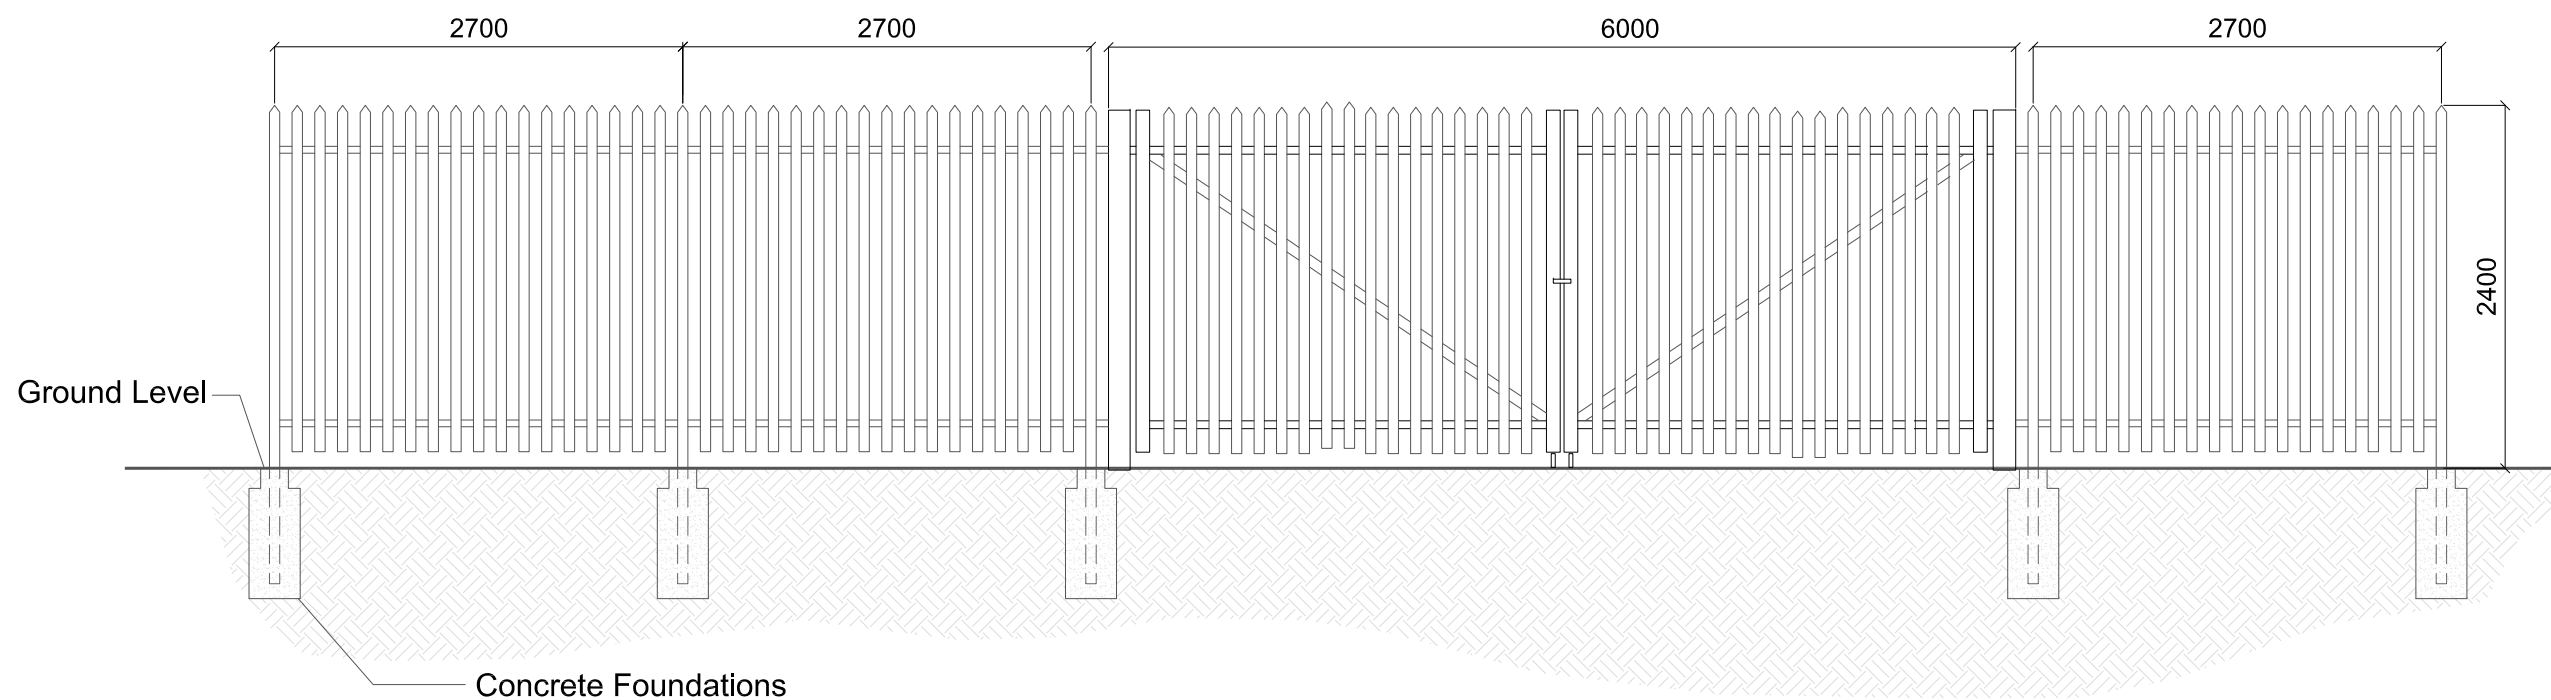

Project:

Tyddyn Forgan
 Caernarfon
 LL55 3AN

Consultant:

Net Zero Fourteen Limited

Net Zero Fourteen Ltd
 Foresters Hall,
 25-27 Westow Street,
 London, SE19 3RY
 Tel: +44 (0) 2071172077
 Mob: +44 (0) 7737651384

Drawn by:

CADmando
 2D, 3D CAD & BIM SERVICES

CADmando Design & Drafting Solutions Ltd
 The Long Barn, The Courtyard, Seven Drive, Tewkesbury
 Business Park, GL20 9GD
 Tel: +44 (0) 1684 858019
 Mob: +44 (0) 7814439910

Status:

PLANNING

Drawing Title:

**Standard Drawing:
 2.4m Palisade Fence and Security Gate**

Drawn: GM	Checked: JH	First Issued: 04.03.2024
--------------	----------------	-----------------------------

Project Code: FST016-	Drawing Number: SD-09
---------------------------------	---------------------------------

Sheet Size: A3	Scale: 1:50	Revision: 01
--------------------------	-----------------------	------------------------

