


Revisions:

Revision	Date	Revision Notes	Drawn	Inspected
01	12.09.24	First Issue	OM	JH

LEGEND:

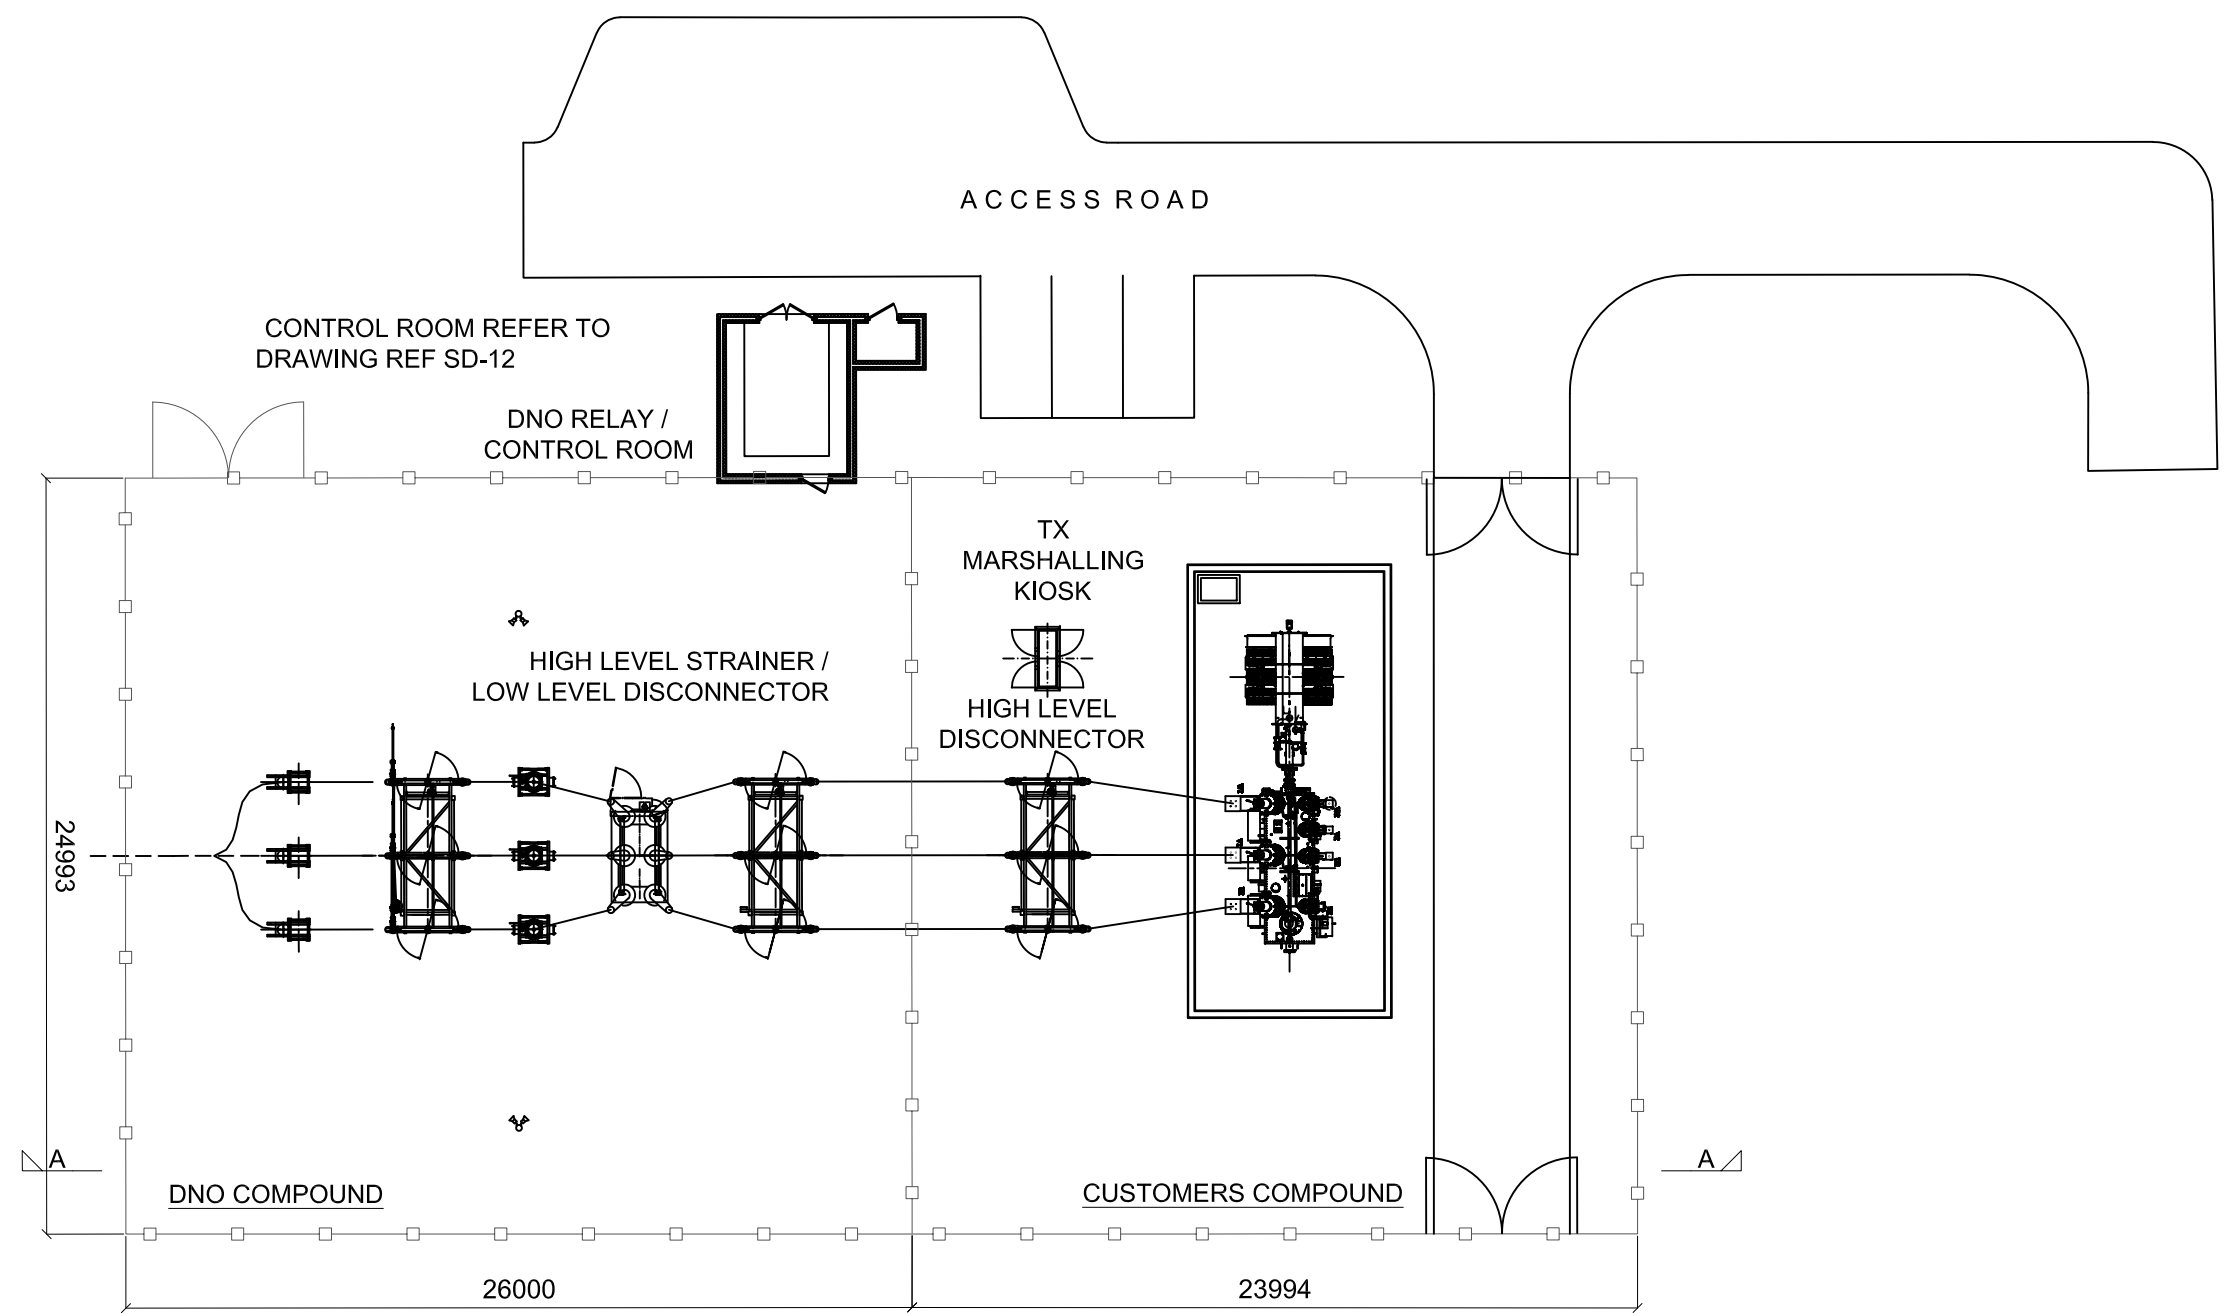

Project:
Maes Bach, Pontypridd

Consultant:
 Net Zero Twentyfive Limited

Net Zero Twentyfive Ltd
 Foresters Hill,
 25-27 Westow Street,
 London, SE19 3RY
 Tel: +44 (0) 2071172077
 Mob: +44 (0) 7737601394

Drawn by:
 CADmando
CADmando Design & Drafting Solutions Ltd
 The Long Barn, The Courtyard, Seven Drive, Tewkesbury
 Business Park, GL20 9GD
 Tel: +44 (0) 1684 858019
 Mob: +44 (0) 7814439910

Status:
PLANNING

Drawing Title:
**Standard Drawing:
 132kV Substation (Plan)**

Drawn: OM	Checked: JH	First Issued: 12.09.2024
Project Code: FST025- SD-01		Drawing Number:
Sheet Size: A3	Scale: 1:250	Revision: 01

