


This drawing is the copyright of FIRSTWAY SOLAR Limited and must not be reproduced in whole or in part or used in any manner without their written permission.

Scaled dimensions must not be taken from this drawing. All dimensions are to be confirmed on site prior to commencement of work.

Revisions:

[illegible]

LEGEND:

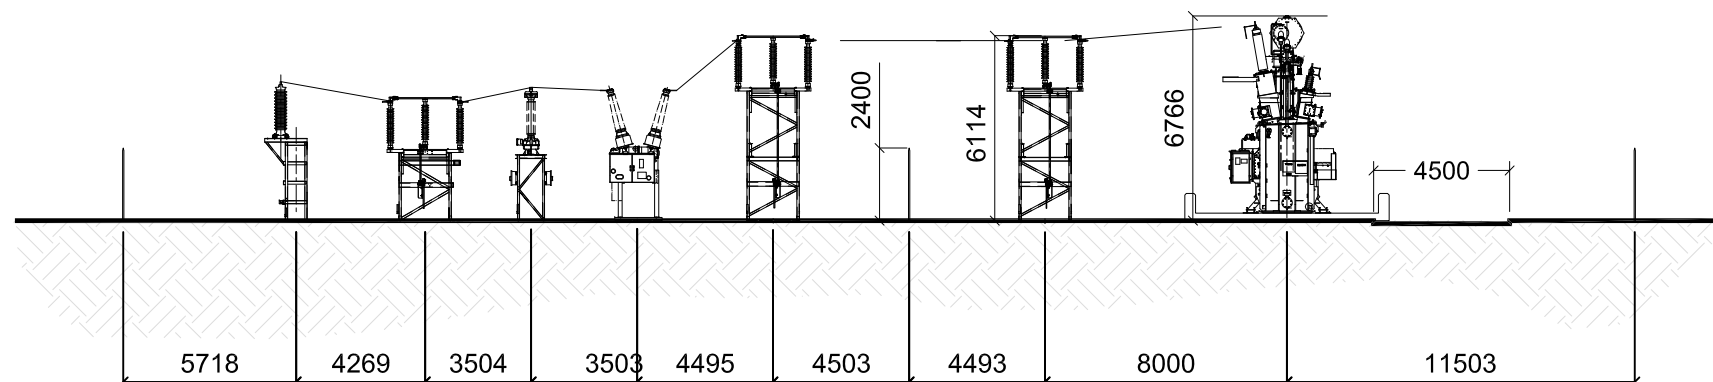

SECTION A-A
REFER TO PLAN DRAWING
FST025-SD-01

Project:

Maes Bach, Pontypridd

Consultant:

Net Zero Twentyfive Limited

Net Zero Twentyfive Ltd
Foresters Hall,
25-27 Westow Street,
London, SE19 3RY
Tel: +44 (0) 2071172077
Mob: +44 (0) 7737651384

Drawn by:



CADmando Design & Draughting Solutions Ltd
The Long Barn, The Courtyard, Severn Drive, Tewkesbury
Business Park, GL20 8GD
Tel: +44 (0) 1684 850019
Mob: +44 (0) 7814436910

Status:

PLANNING

Drawing Title:

**Standard Drawing:
132kV Substation (Section)**

Drawn: OM	Checked: JH	First Issued: 12.09.2024
Project Code: FST025-		Drawing Number: SD-02
Sheet Size: A3	Scale: 1:250	Revision: 01

