


This drawing is the copyright of FIRSTWAY SOLAR Limited and must not be reproduced in whole or in part or used in any manner without their written permission.

Scaled dimensions must not be taken from this drawing. All dimensions are to be confirmed on site prior to commencement of work.

Revisions:

Revision	Date	Revision Notes	Drawn	Inspected
01	12.09.24	First Issue	OM	JH

LEGEND:

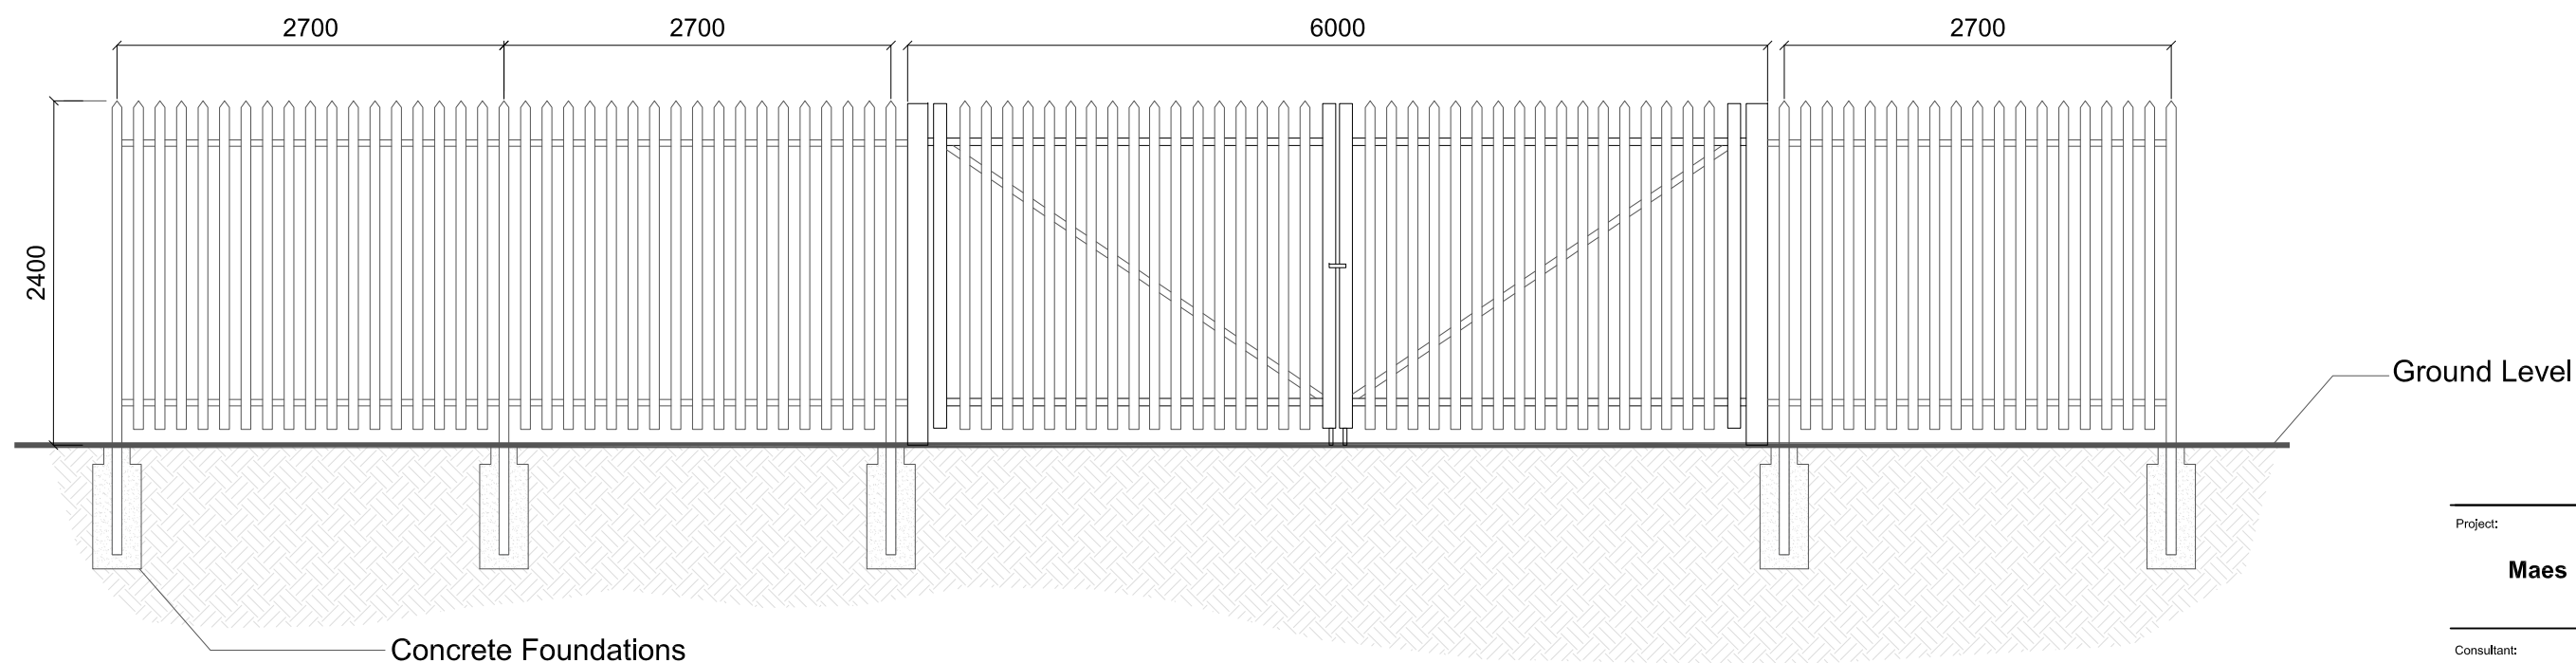

Project:

Maes Bach, Pontypridd

Consultant:

Net Zero Twentyfive Limited

Net Zero Twentyfive Ltd
Foresters Hall,
25-27 Westow Street,
London, SE19 3RY
Tel: +44 (0) 2071172077
Mob: +44 (0) 7737651384

Drawn by:



CADmando Design & Draughting Solutions Ltd
The Long Barn, The Courtyard, Severn Drive, Tewkesbury
Business Park, GL20 8GD
Tel: +44 (0) 1684 850019
Mob: +44 (0) 7814436910

Status:

PLANNING

Drawing Title:

Standard Drawing:
2.4m Palisade Fence and Security Gate

Drawn: OM	Checked: JH	First Issued: 12.09.2024
--------------	----------------	-----------------------------

Project Code:	Drawing Number:
---------------	-----------------

Project Code: **FST025-** Drawing Num: **SD-15**

Sheet Size: A3	Scale: 1:50	Revision: 01
--------------------------	-----------------------	------------------------

