



Revisions:				
Revision	Date	Revision Notes	Drawn	Inspected
01	12.09.24	First Issue	OM	JH


LEGEND:

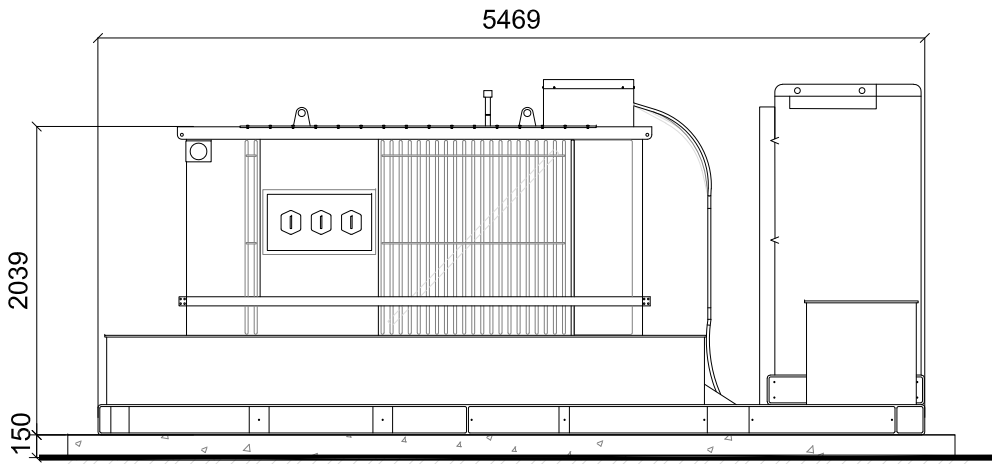


SIDE VIEW

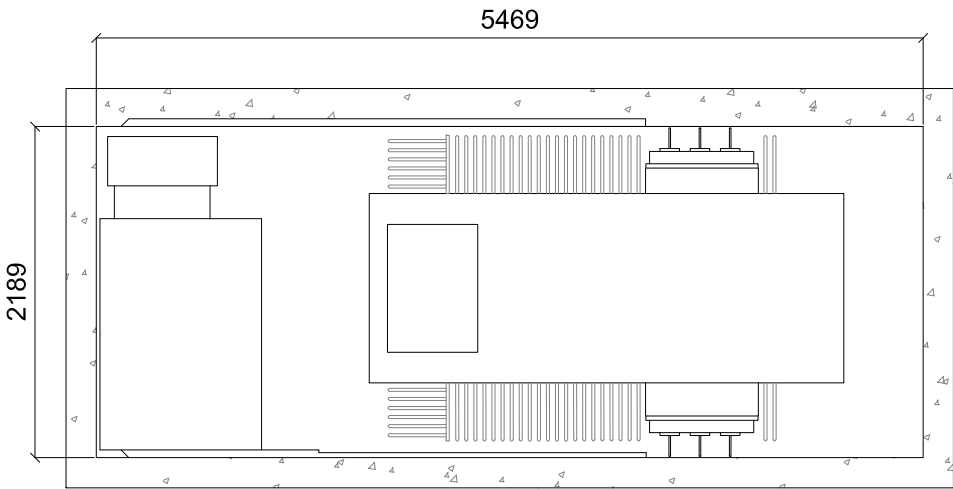


PLAN VIEW

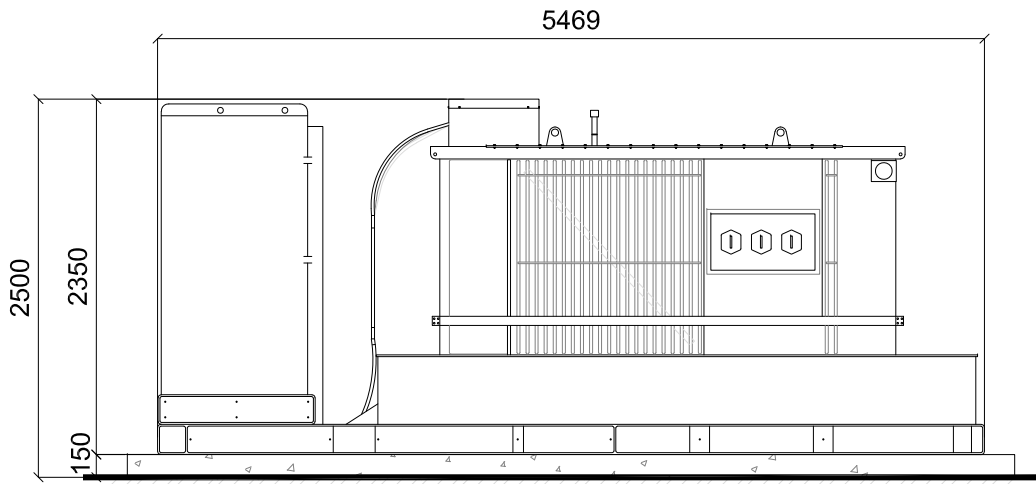

SIDE VIEW

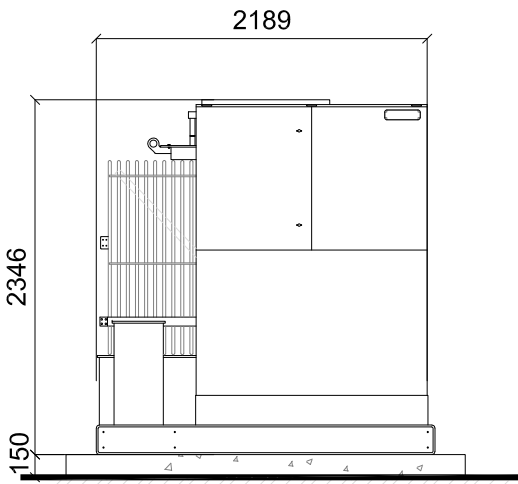

END VIEW

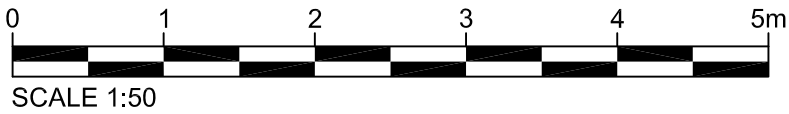

Project:
Maes Bach, Pontypridd

Consultant:
Net Zero Twentyfive Limited

Net Zero Twentyfive Ltd
Foresters Hall,
25-27 Westow Street,
London, SE19 3RY
Tel: +44 (0) 2071172077
Mob: +44 (0) 7737651394

Drawn by:

CADmando Design & Draughting Solutions Ltd
The Long Barn, The Courtyard, Seven Drive, Tewkesbury
Business Park, GL20 9GD
Tel: +44 (0) 1684 850019
Mob: +44 (0) 7814436910

Status:
PLANNING

Drawing Title:
**Standard Drawing:
Twin Skid (TX)**

Drawn: OM	Checked: JH	First Issued: 12.09.2024
Project Code: FST025-		Drawing Number: SD-08
Sheet Size: A3	Scale: 1:50	Revision: 01