



Revisions:

Revision	Date	Revision Notes	Drawn	Inspected
01	12.09.24	First Issue	OM	JH
02	31.10.24	Water Tank lterage amended	HL	JH


LEGEND:

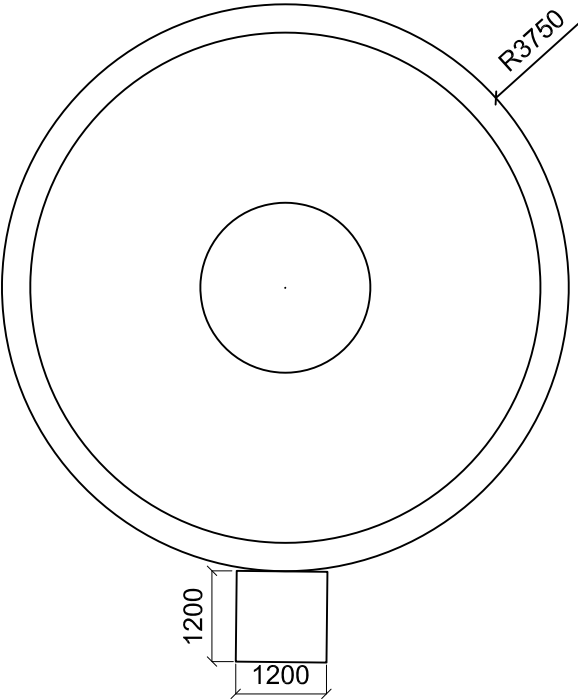


PLAN

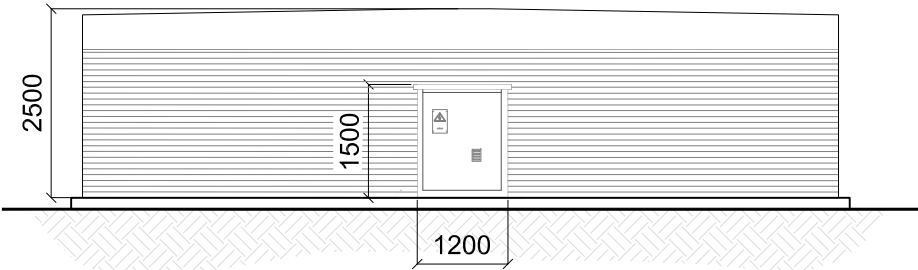

FRONT VIEW

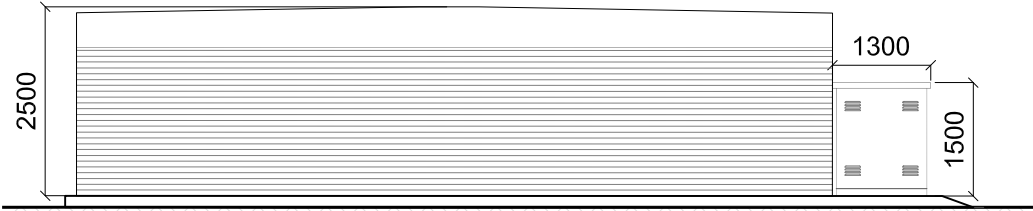

SIDE VIEW

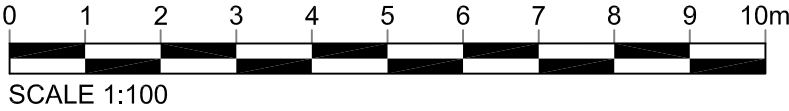

Project:

Maes Bach, Pontypridd

Consultant:

Net Zero Twentyfive Limited

Net Zero Twentyfive Ltd
Foresters Hall,
25-27 Winstow Street,
London, SE19 3RY
Tel: +44 (0) 2071172077
Mob: +44 (0) 7737651394

Drawn by:

CADmando
2D, 3D CAD & BIM SERVICES
CADmando Design & Draughting Solutions Ltd
The Long Barn, The Courtyard, Seven Drive, Tewkesbury
Business Park, GL20 9GD
Tel: +44 (0) 1684 550019
Mob: +44 (0) 7814436910

Status:

PLANNING

Drawing Title:

Standard Drawing:
180,000L Water Tank

Drawn: OM	Checked: JH	First Issued: 12.09.2024
-----------	-------------	--------------------------

Project Code: FST025-	Drawing Number: SD-12
-----------------------	-----------------------

Sheet Size: A3	Scale: 1:100	Revision: 02
----------------	--------------	--------------