




- notes:
1. This drawing is Copyright reserved and should be used only for the purposes intended in its original issue.
 2. This drawing is to be read in conjunction with all relevant drawings and specifications including those from other Consultants.
 3. Any existing dimensions should be checked on site and any discrepancies reported to the Architect.
 4. Do not scale off this drawing, use only figured dimensions. The Contractor is to bring to the attention of the Architect any discrepancies contained in this drawing prior to work commencing.

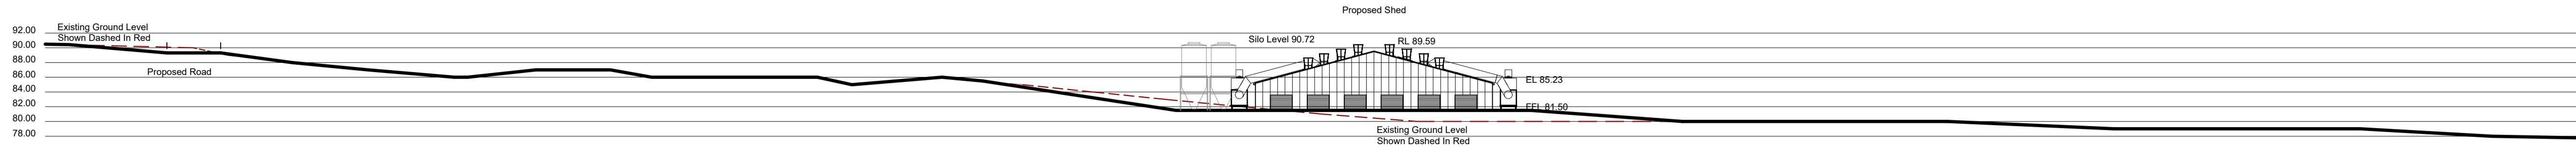


Section A-A

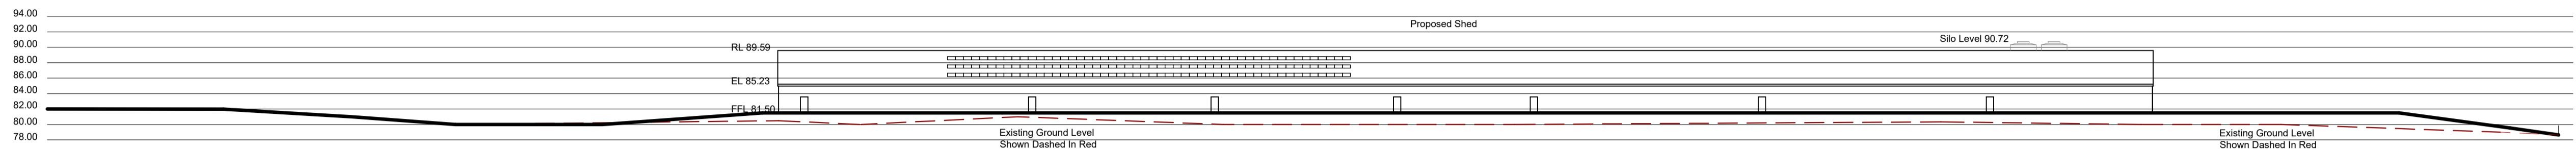


Section B-B

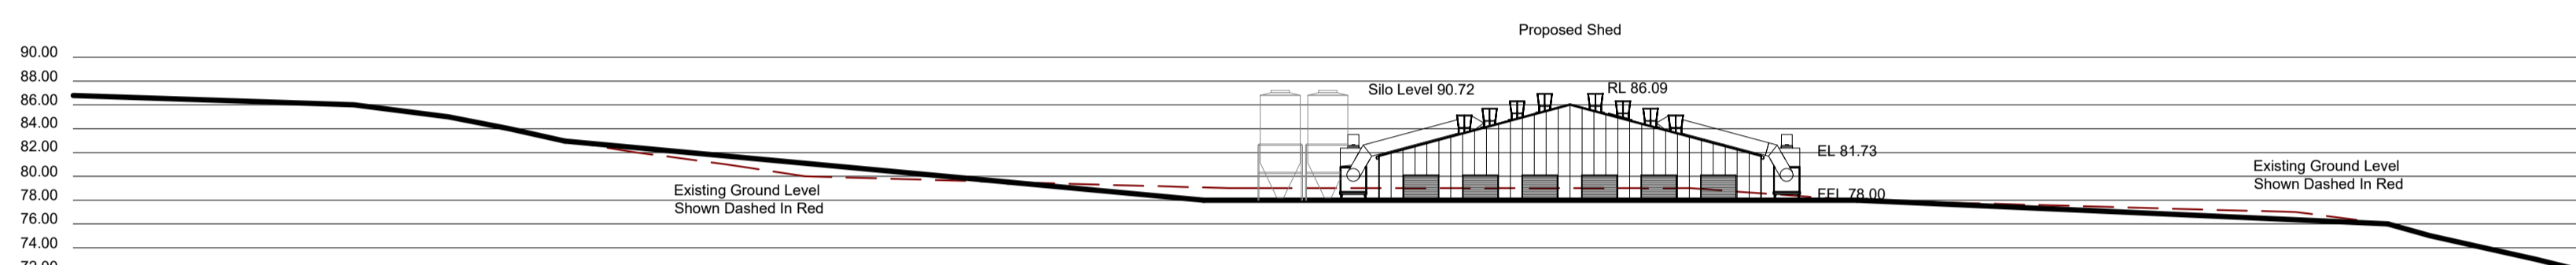


Section C-C

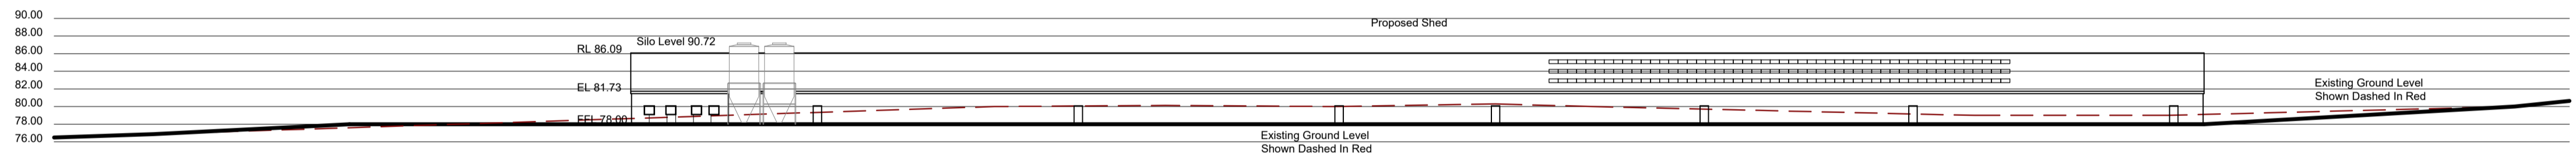


Section D-D

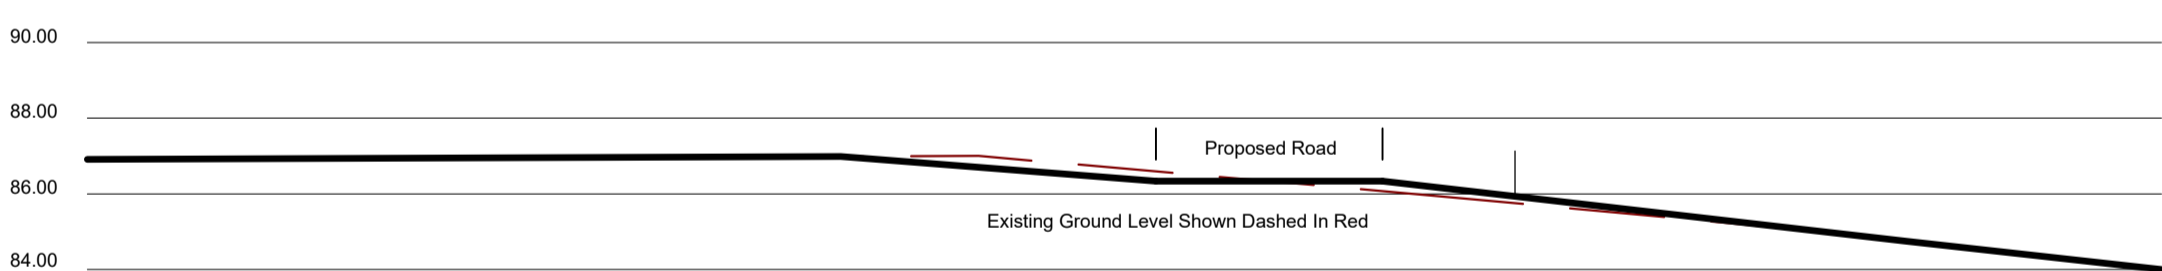

Section E-E

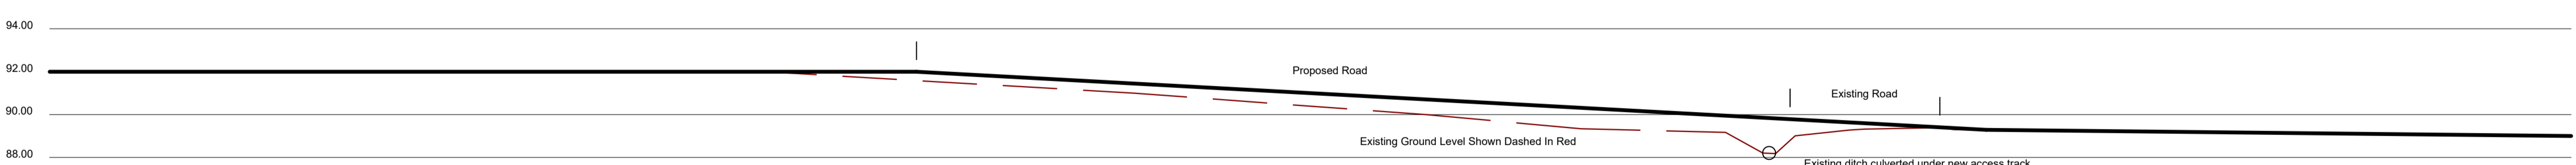

Section F-F

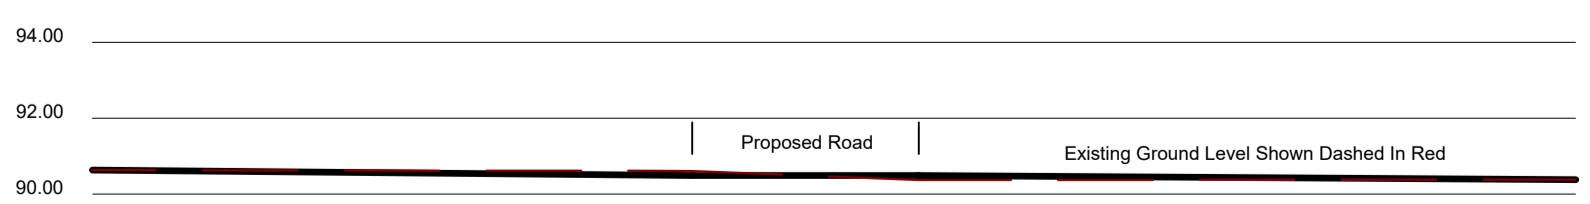

Section G-G



Revision	Description	By	Chk
project			

Mr T Drummond
 Proposed Egg Production Plant
 Mains of Dhuloch
 Kirkcolm
 Stranraer

Site Sections as Proposed

scale	size	date	drawn	checked
1/200	A1	SEP 2024	SB	MB

drawing status
 PLANNING APPLICATION

AITKEN TURNBULL ARCHITECTS
 32 George Street
 Dumfries
 DG1 1EH
 01387 256964
 enquiries@aitken-turnbull.co.uk
 www.aitken-turnbull.co.uk
 Also at Galashiels & Edinburgh



project no.	drawing no.	revision no.
AT3887	P102	