


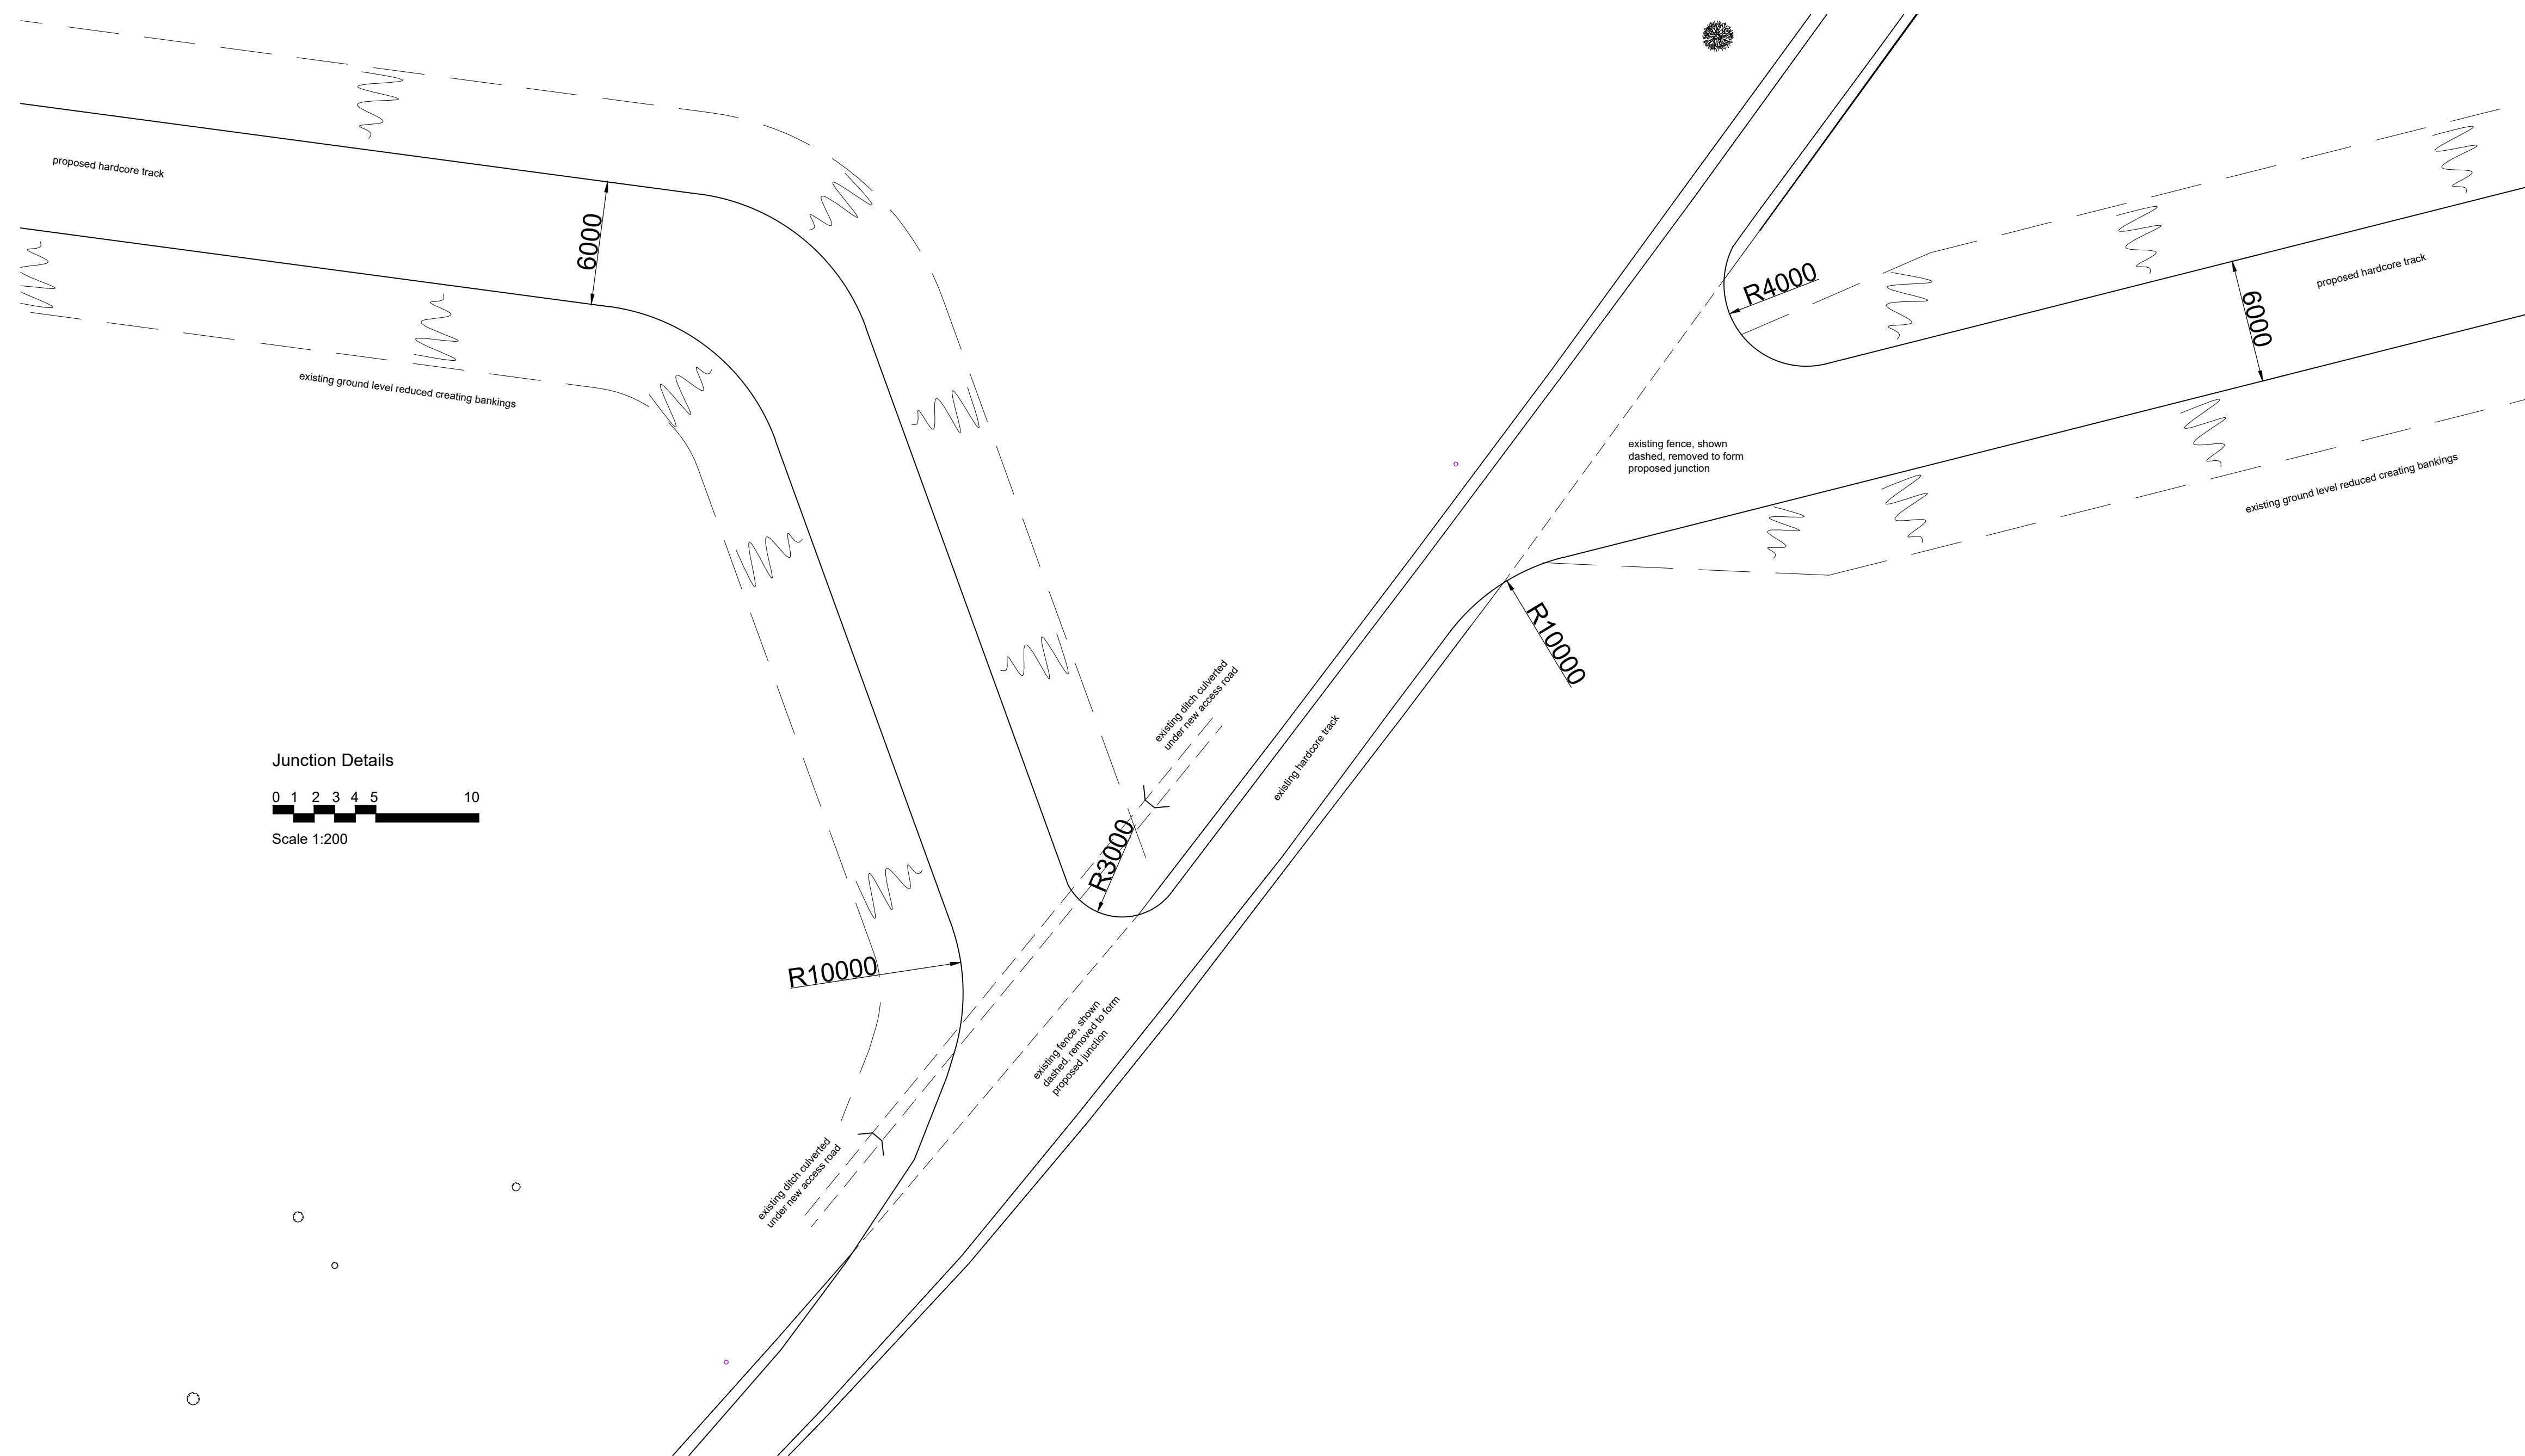
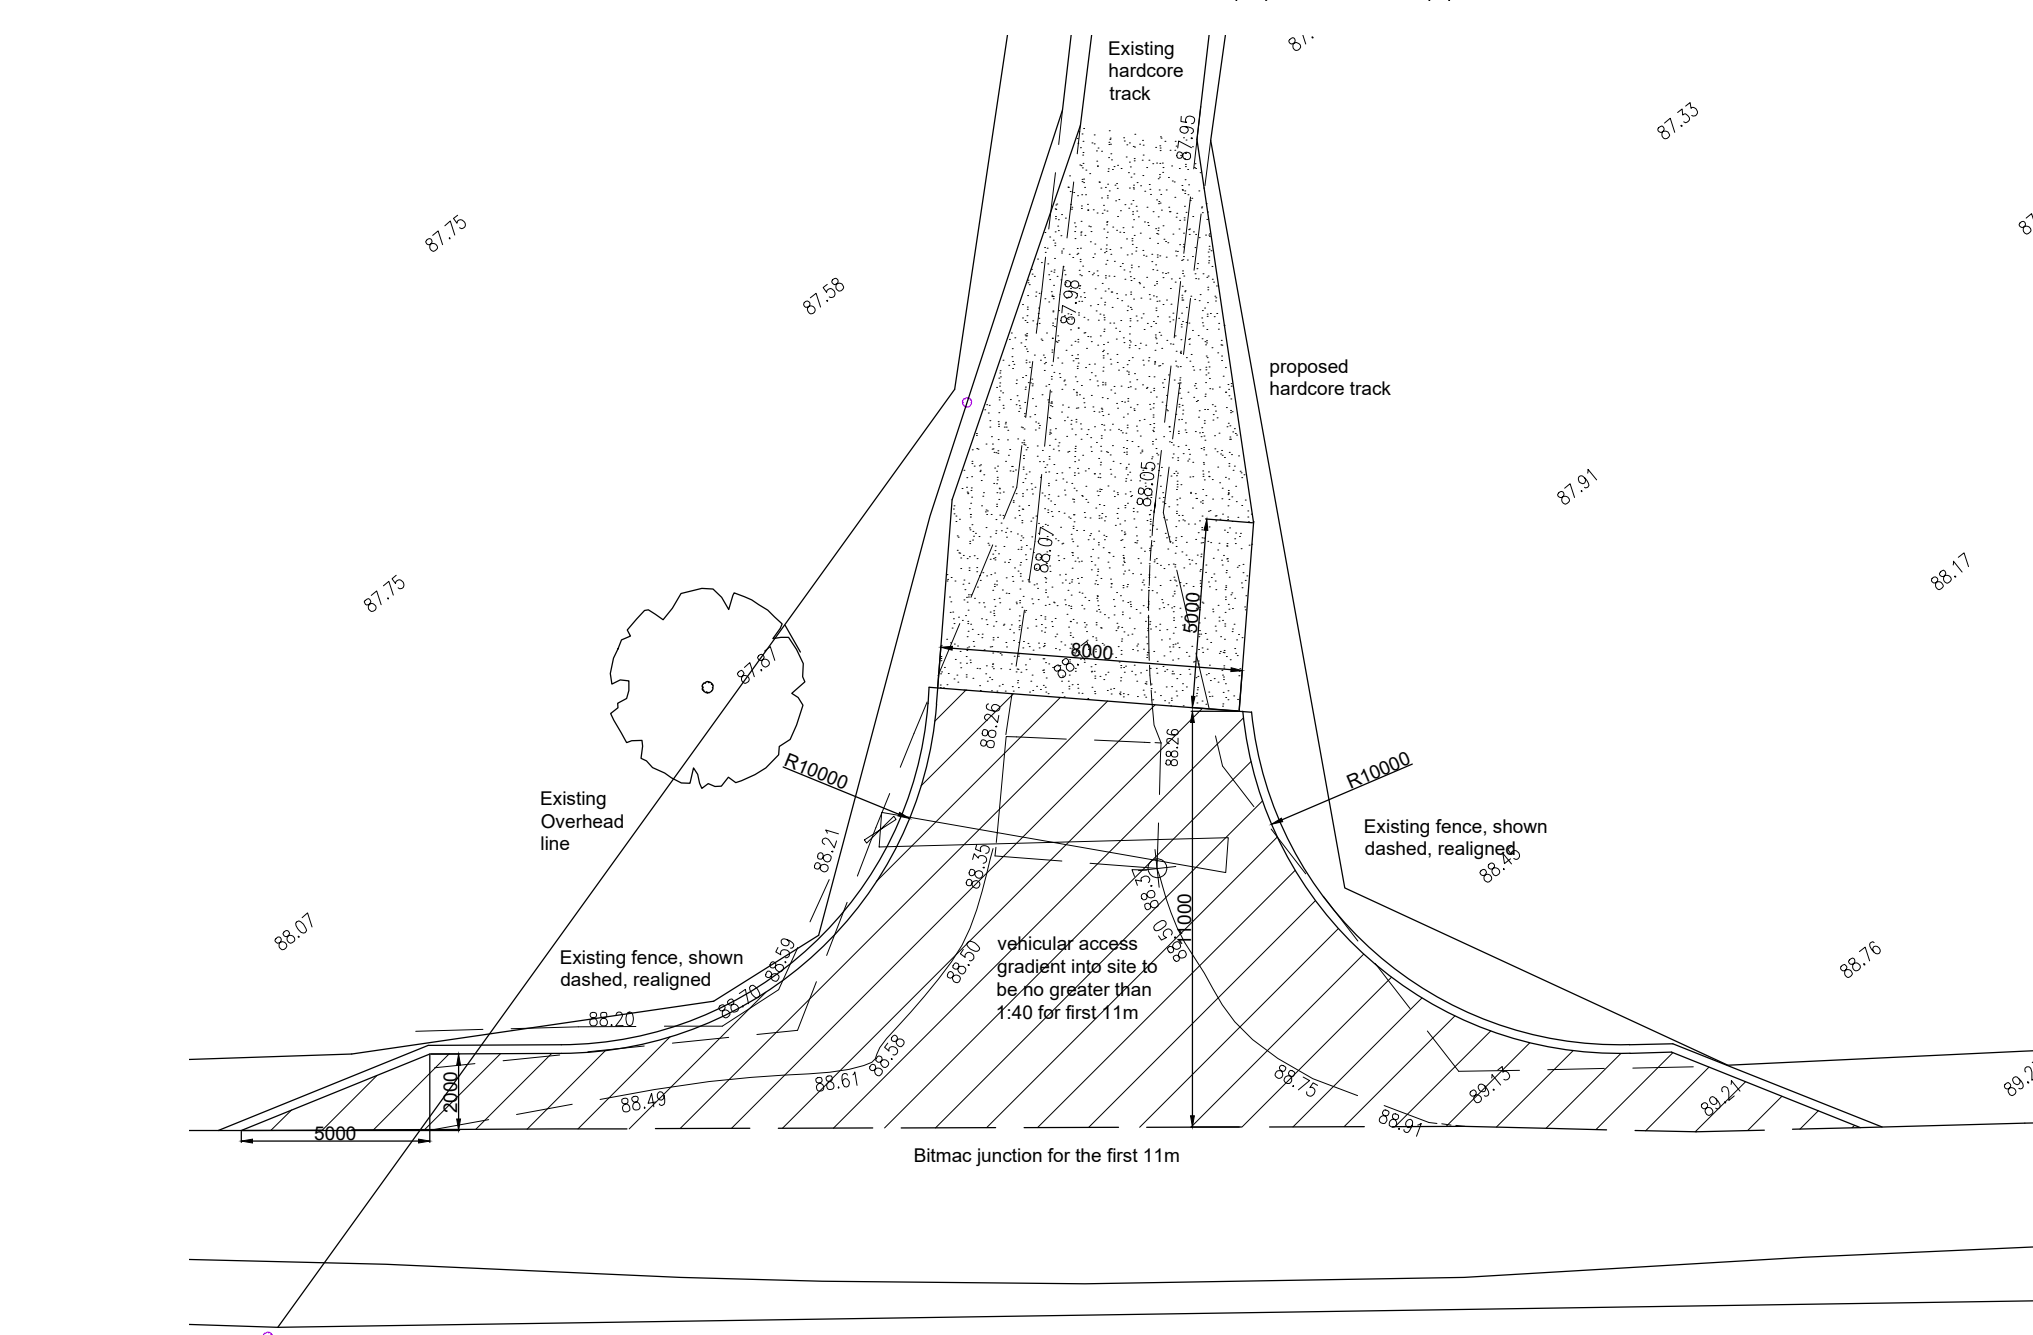


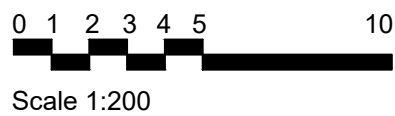


Junction Details

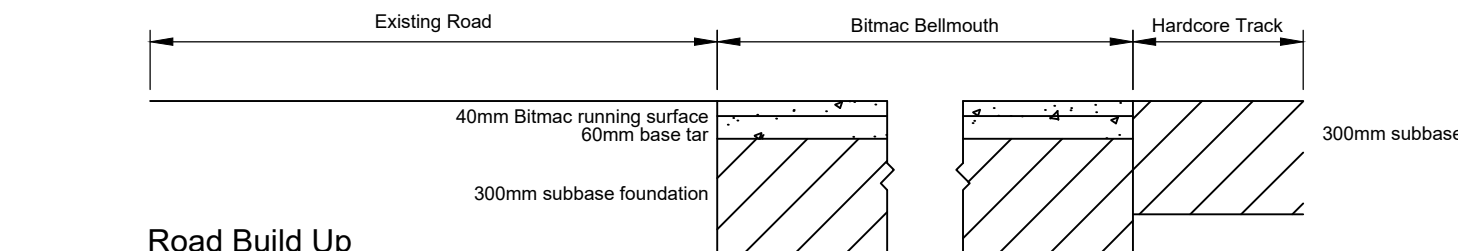


Upgraded Access Details

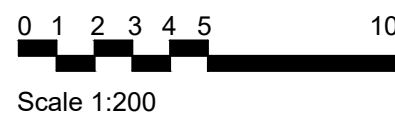

Road Build Up

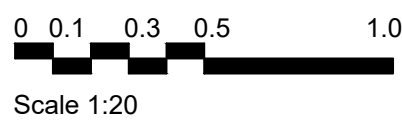

Access Junction Section

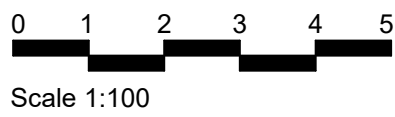

notes:

1. This drawing is Copyright reserved and should be used only for the purposes intended in its original issue.
2. This drawing is to be read in conjunction with all relevant drawings and specifications including those from other Consultants.
3. Any existing dimensions should be checked on site and any discrepancies reported to the Architect.
4. Do not scale off this drawing. use only figured dimensions. The Contractor is to bring to the attention of the Architect any discrepancies contained in this drawing prior to work commencing.

Revision	Description	By	Chk
project			

Mr T Drummond
Proposed Egg Production Plant
Mains of Dhuloch
Kirkcolm
Stranraer

Access Details as Proposed

scale	size	date	drawn	checked
1/20 100 200	A1	SEP 2024	SB	MB

drawing status:
PLANNING APPLICATION

AITKEN TURNBULL ARCHITECTS
32 George Street
Dumfries
DG1 1EH
01387 256964
enquiries@aitken-turnbull.co.uk
www.aitken-turnbull.co.uk

Also at Galashiels & Edinburgh



project no.	drawing no.	revision
AT3887	P108	