


Aitken Turnbull Architects

Proposed Egg Production Facility, Mains of Dhuloch

Landscape Character **LA.03**

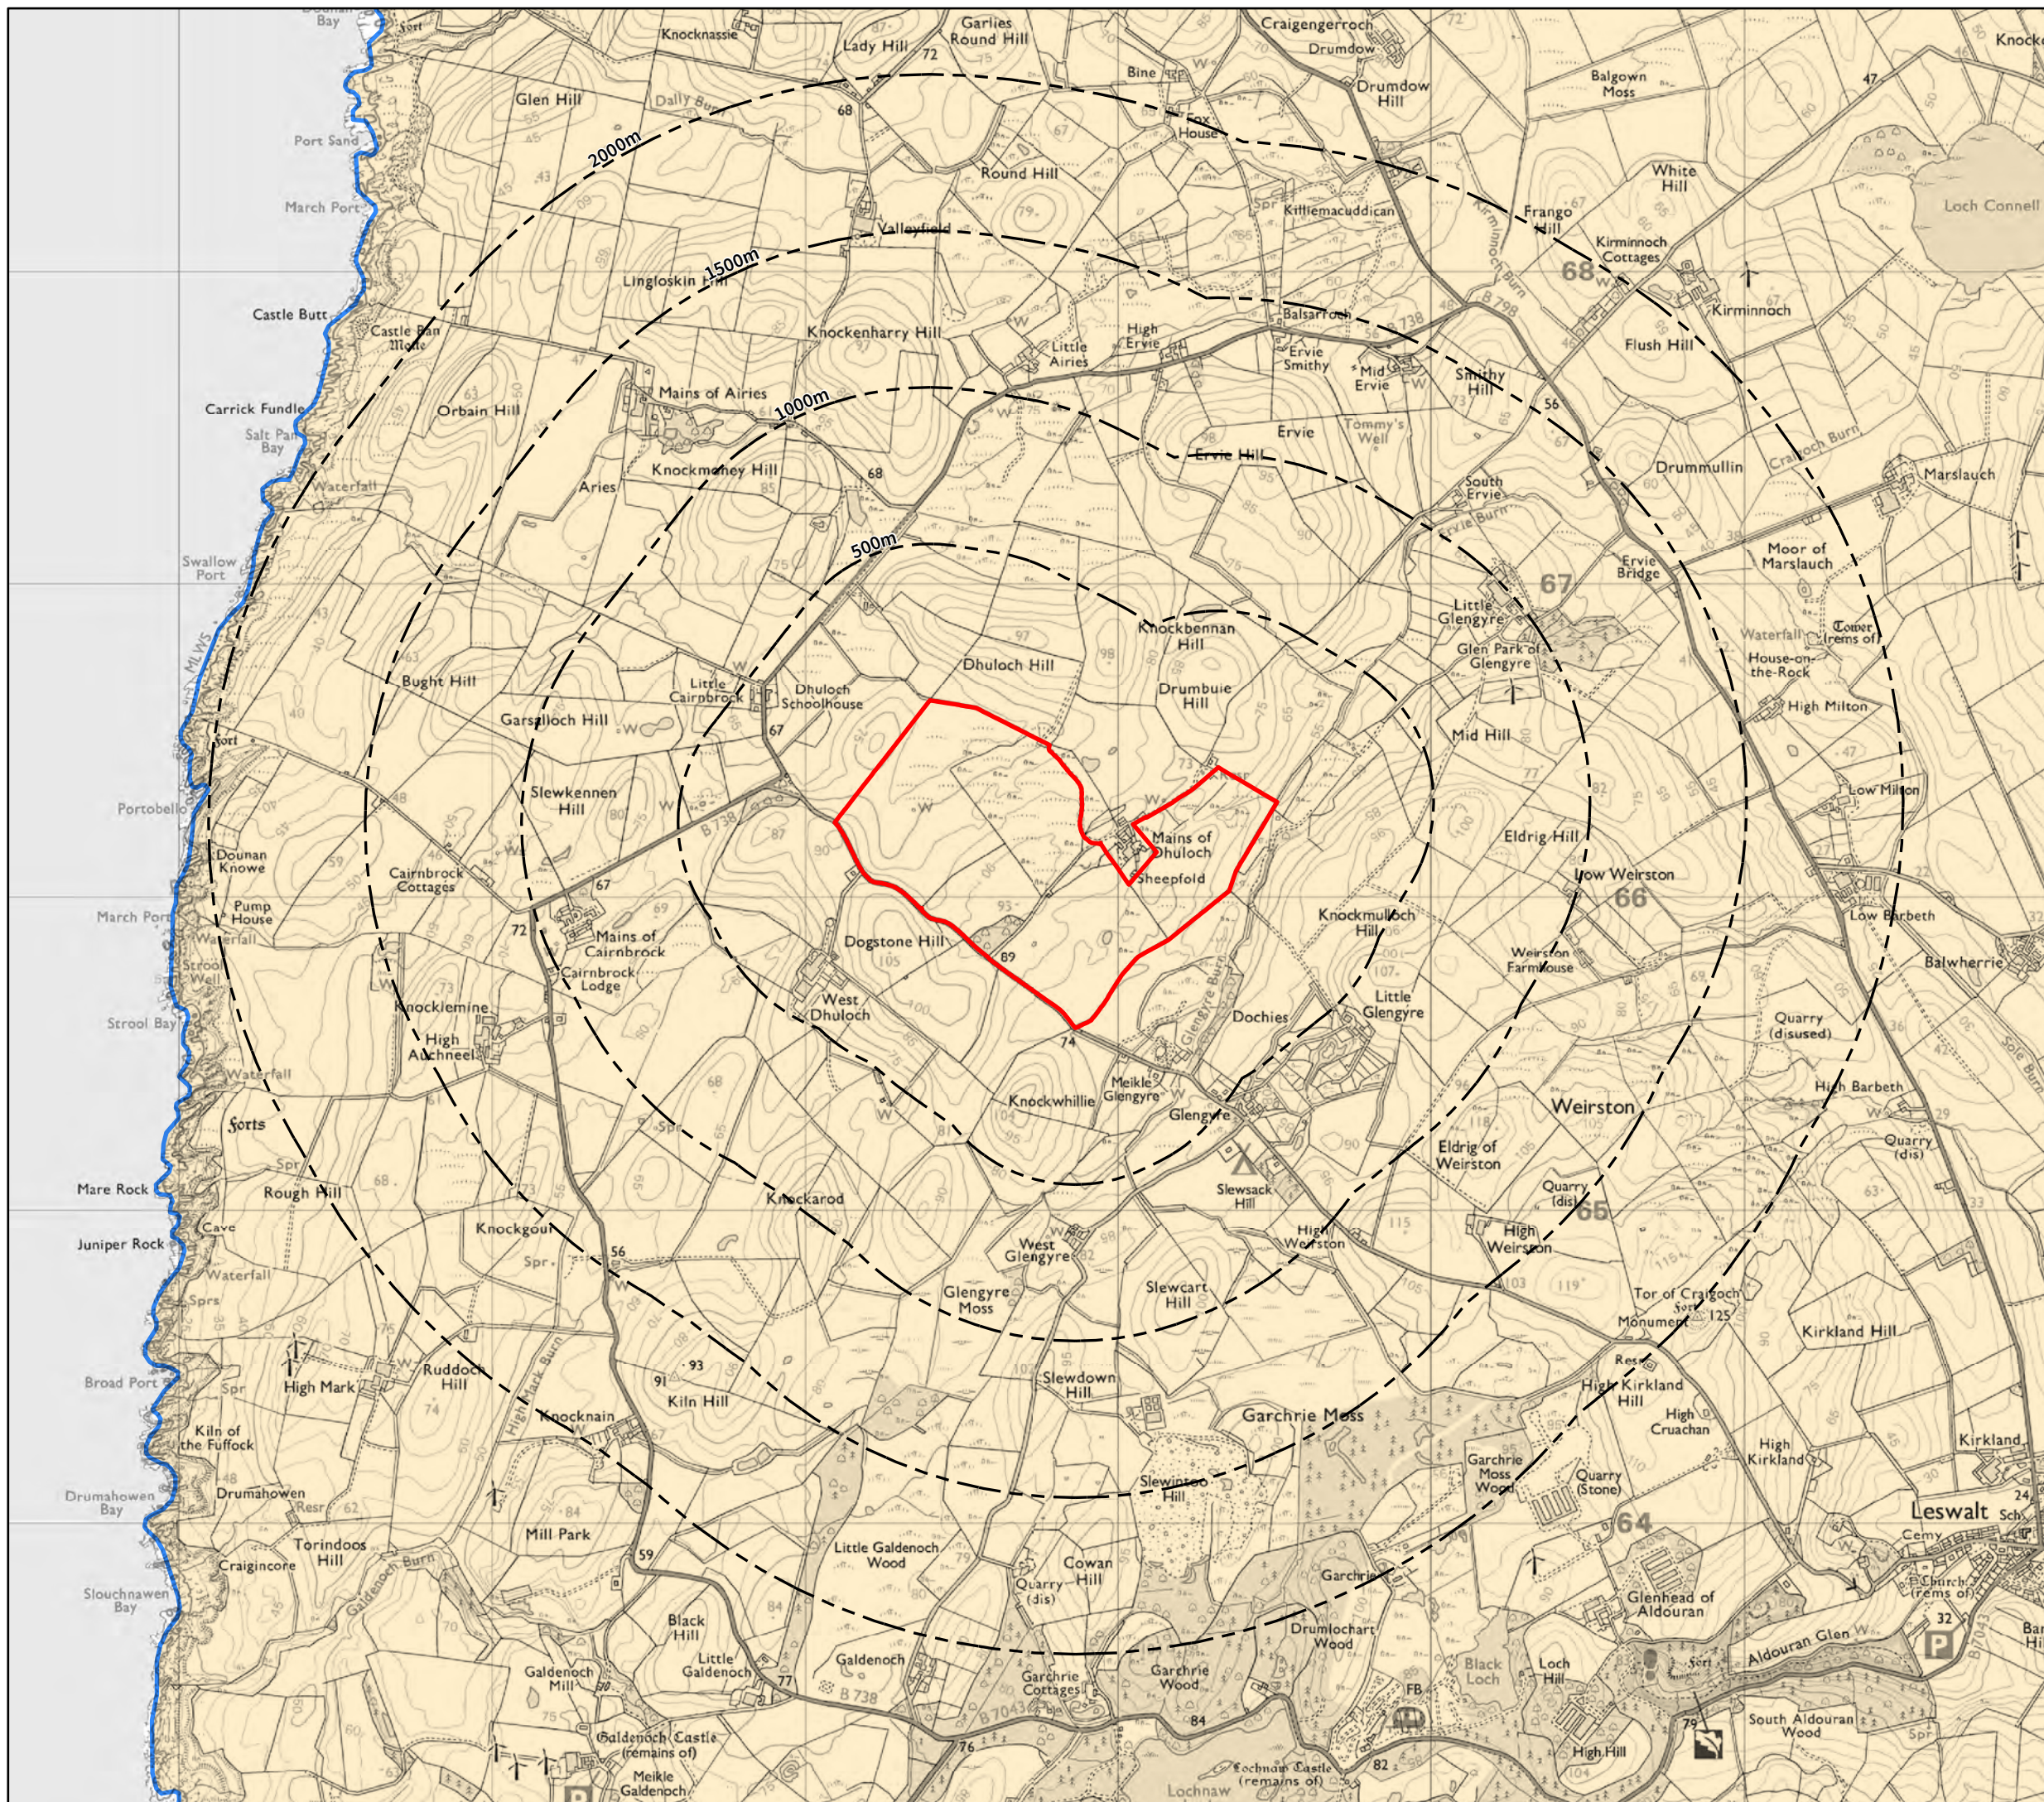

Key

- Site
- Buffers from site at 500m intervals

NatureScot Landscape Character Assessment

Lowlands

- 156 - Peninsula

0 250 500 750 1,000 m

Scale @ A3 - 1:20,000

Tetra Tech Cardiff
Atlantic House, Greenwood Close, Cardiff Gate Business Park, Cardiff CF23 8RD
Tel: +44 29 2082 9000 www.tetratechurope.com

© Crown copyright and database rights 2024 Ordnance Survey 0100031673.
© Tetra Tech Limited 2024, Registered in England number: 1959704

TTE Proj No	Drwn by	Date	Ch'ked by	Date	App'd by	Date	Scale @ A3	Suitability
B067657	TP	Dec 24	SP	Dec 24	MC	Dec 24	1:20,000	S3
Client Proj No	Originator	Vol/System	Level/Location	Type/Code	Role	Number	Revision	
---	TTE	00	XX	DR	L	0003	P01	