


LIDL GORSEINON ROAD : GORSEINON			28-Dec-20
<b>PLANTING SCHEDULE :</b>			
<b>TREE PLANTING</b>			
Acer campestre Elsrijk	14-16cm girth Extra Hvy Std	4	No
Alnus cordata	14-16cm girth Extra Hvy Std	4	No
Betula utilis Jacquemontii	14-16cm girth Extra Hvy Std	4	No
Sorbus aucuparia Edulis	14-16cm girth Extra Hvy Std	4	No
Sorbus intermedia Brouwers	14-16cm girth Extra Hvy Std	2	No
<b>TOTAL</b>		<b>18</b>	<b>No</b>
<b>PLANTING BEDS 1-3</b>			<b>1042 m2</b>
Amel	Amelanchier canadensis	45-60cm 3Lpot	40 No
CC	Cistus corbariensis	45-60cm 3Lpot	745 No
CT	Choisya temata	45-60cm 3Lpot	595 No
EEG	Euonymus Emerald Gaiety	20-30cm 2Lpot	385 No
ENG	Euonymus Emerald n Gold	20-30cm 2Lpot	190 No
EH	Euonymus Harlequin	20-30cm 2Lpot	280 No
Hros	Hebe Rosie	20-30cm 2Lpot	130 No
HH	Hedera Hibernica	60-90cm 2Lpot	1025 No
IJCT	Ilex JC Van Tol	30-45cm 3Lpot	250 No
PYW	Phormium Yellow Wave	45-60cm 3Lpot	220 No
POL	Prunus Otto Luyken	45-60cm 2Lpot	660 No
SS	Brachyglottis Sunshine	30-45cm 3Lpot	635 No
VEP	Viburnum tinus Gwenllian	45-60cm 3Lpot	220 No
<b>TOTAL</b>			<b>5155 No</b>
<b>NATIVE BLOCK 1</b>			<b>535 m2</b>
Slit planting on grass bank at 1.20m cts			
Ac	Acer campestre	60-80cm 1+1	10 No
Ag	Alnus glutinosa	60-80cm 1+1	10 No
Bpub	Betula pubescens	60-80cm 1+1	10 No
Cm	Crateagus monogyna	60-80cm 1+1	50 No
Ca	Corylus avellana	60-80cm 1+1	50 No
Cs	Comus sanguinea	60-80cm 1+1	50 No
la	Ilex aquifolium	30-45cm 3Lpot	50 No
Sauc	Sorbus aucuparia	60-80cm 1+1	10 No
Tc	Tilia cordata	60-80cm 1+1	10 No
Vo	Viburnum opulus	60-80cm 1+1	100 No
<b>TOTAL</b>			<b>350 No</b>
<b>GRASS MIX : ALL GENERAL GRASS AREAS</b>			<b>1105 m2</b>
<b>CONSERVATION GRASS MIX</b>			
Phoenix Amenity Supplies support@phoenixamenity.co.uk 01684 212020			
	Slender Creeping Red Fescue	20 %	
	Creeping Red Fescue	40 %	
	Smooth Stalked Meadow Grass	7 %	
	Hard Fescue	10 %	
	Chewings Fescue	20 %	
	Browntop Bent	3 %	
	Seed at rate of 30 gms per sqm	100 %	

**2020 G-03 Rev B**  
14 Jan 2021  
Additional tree and Knotweed notes

**2020 G-03 Rev A**  
28 Dec 2020  
Additional tree and Knotweed notes

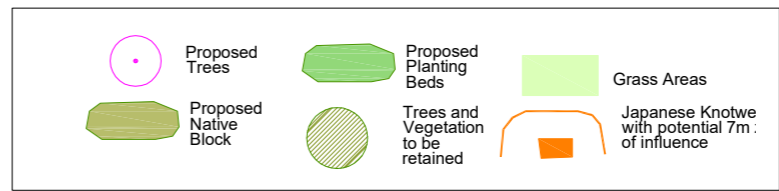

Corscadden Associates  
77 Fairleigh Road  
Pontcanna, Cardiff. CF11 9JW  
Tel 02920 373053  
email ca@corscaddenassociates.com

**LIDL STORE : GORSEINON**

Drawing Title  
**LANDSCAPE PROPOSALS**

Scale 1:500 at A3 Date 18 Dec 2020

Drawing No 173 **2020 G-03 Rev B**