


Courtyard 1 Elevations

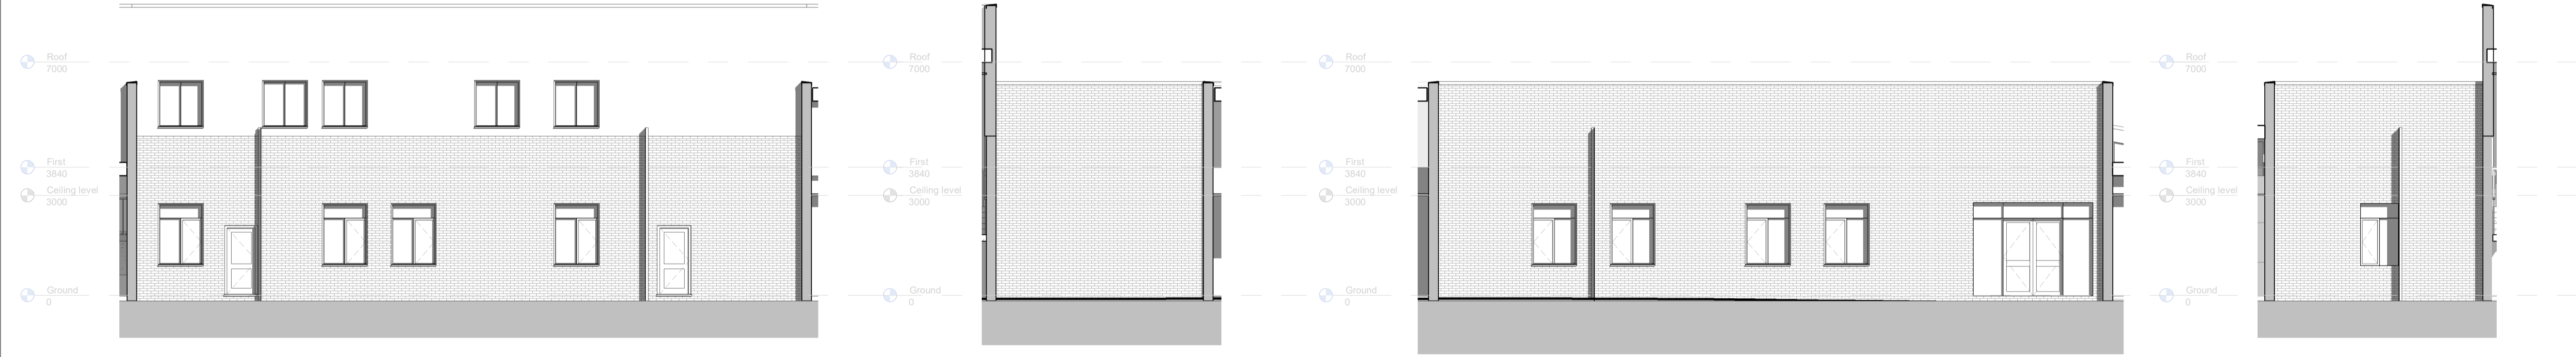

Courtyard 2 Elevations



Courtyard view

