
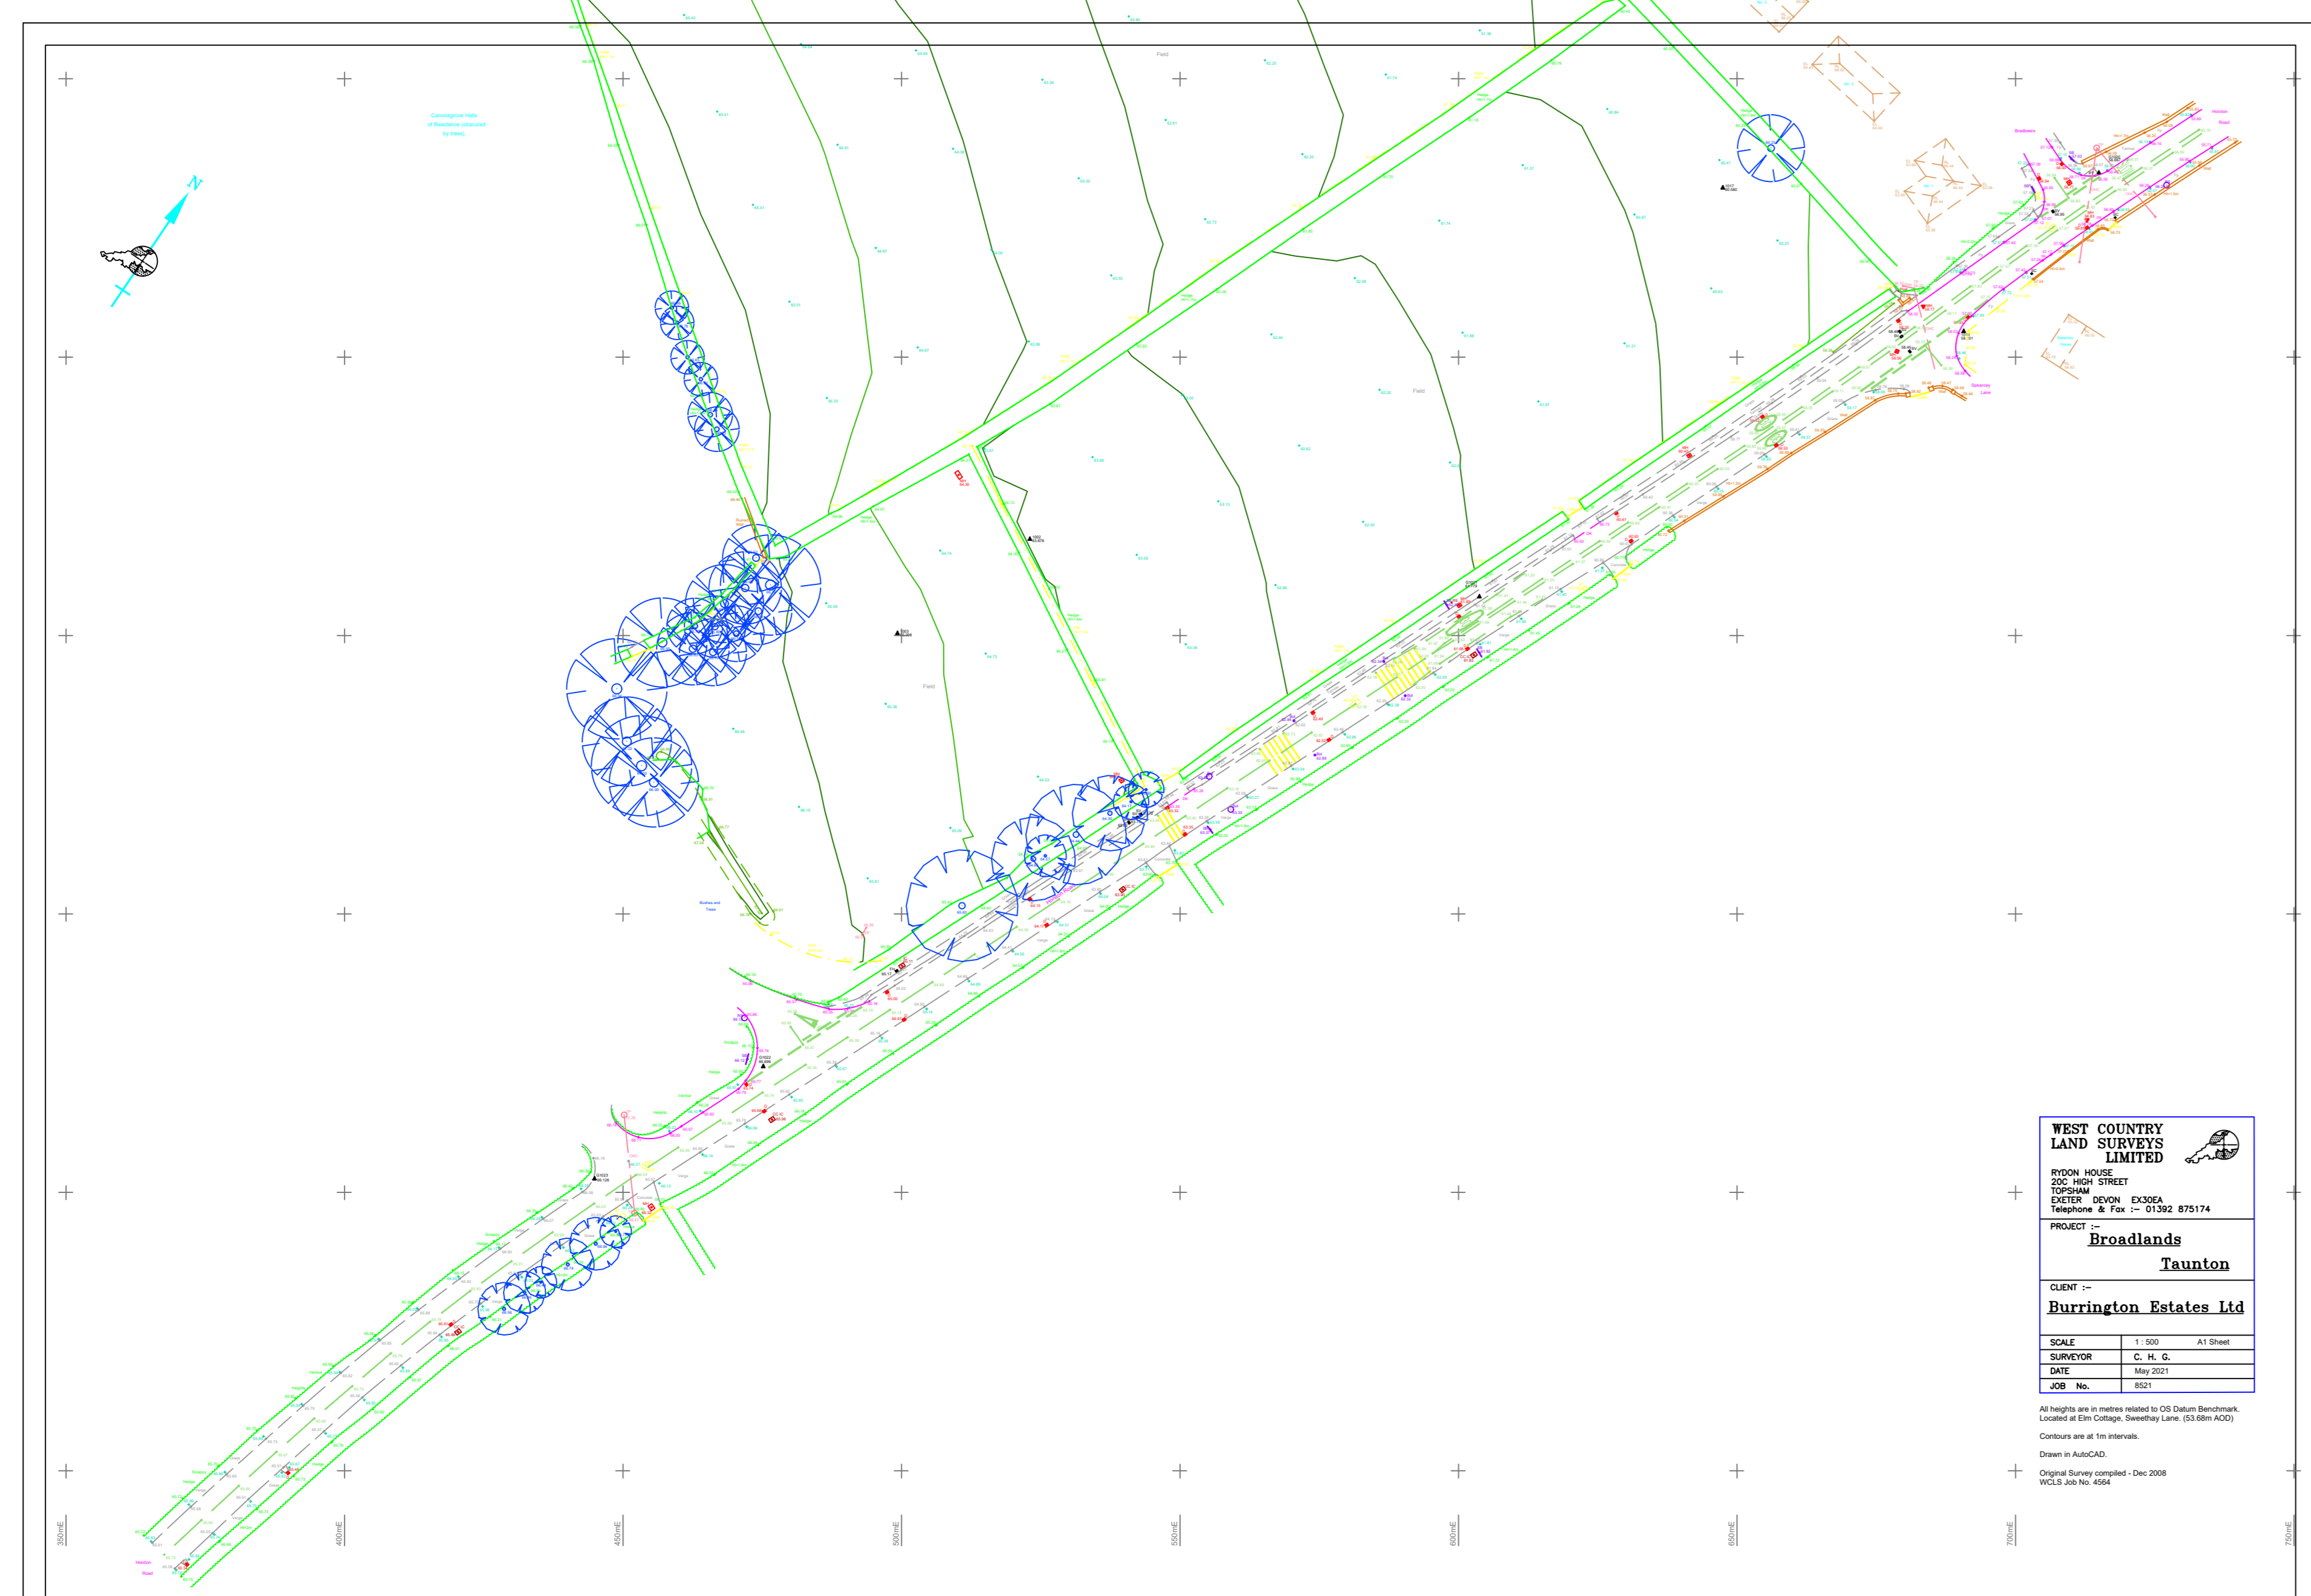
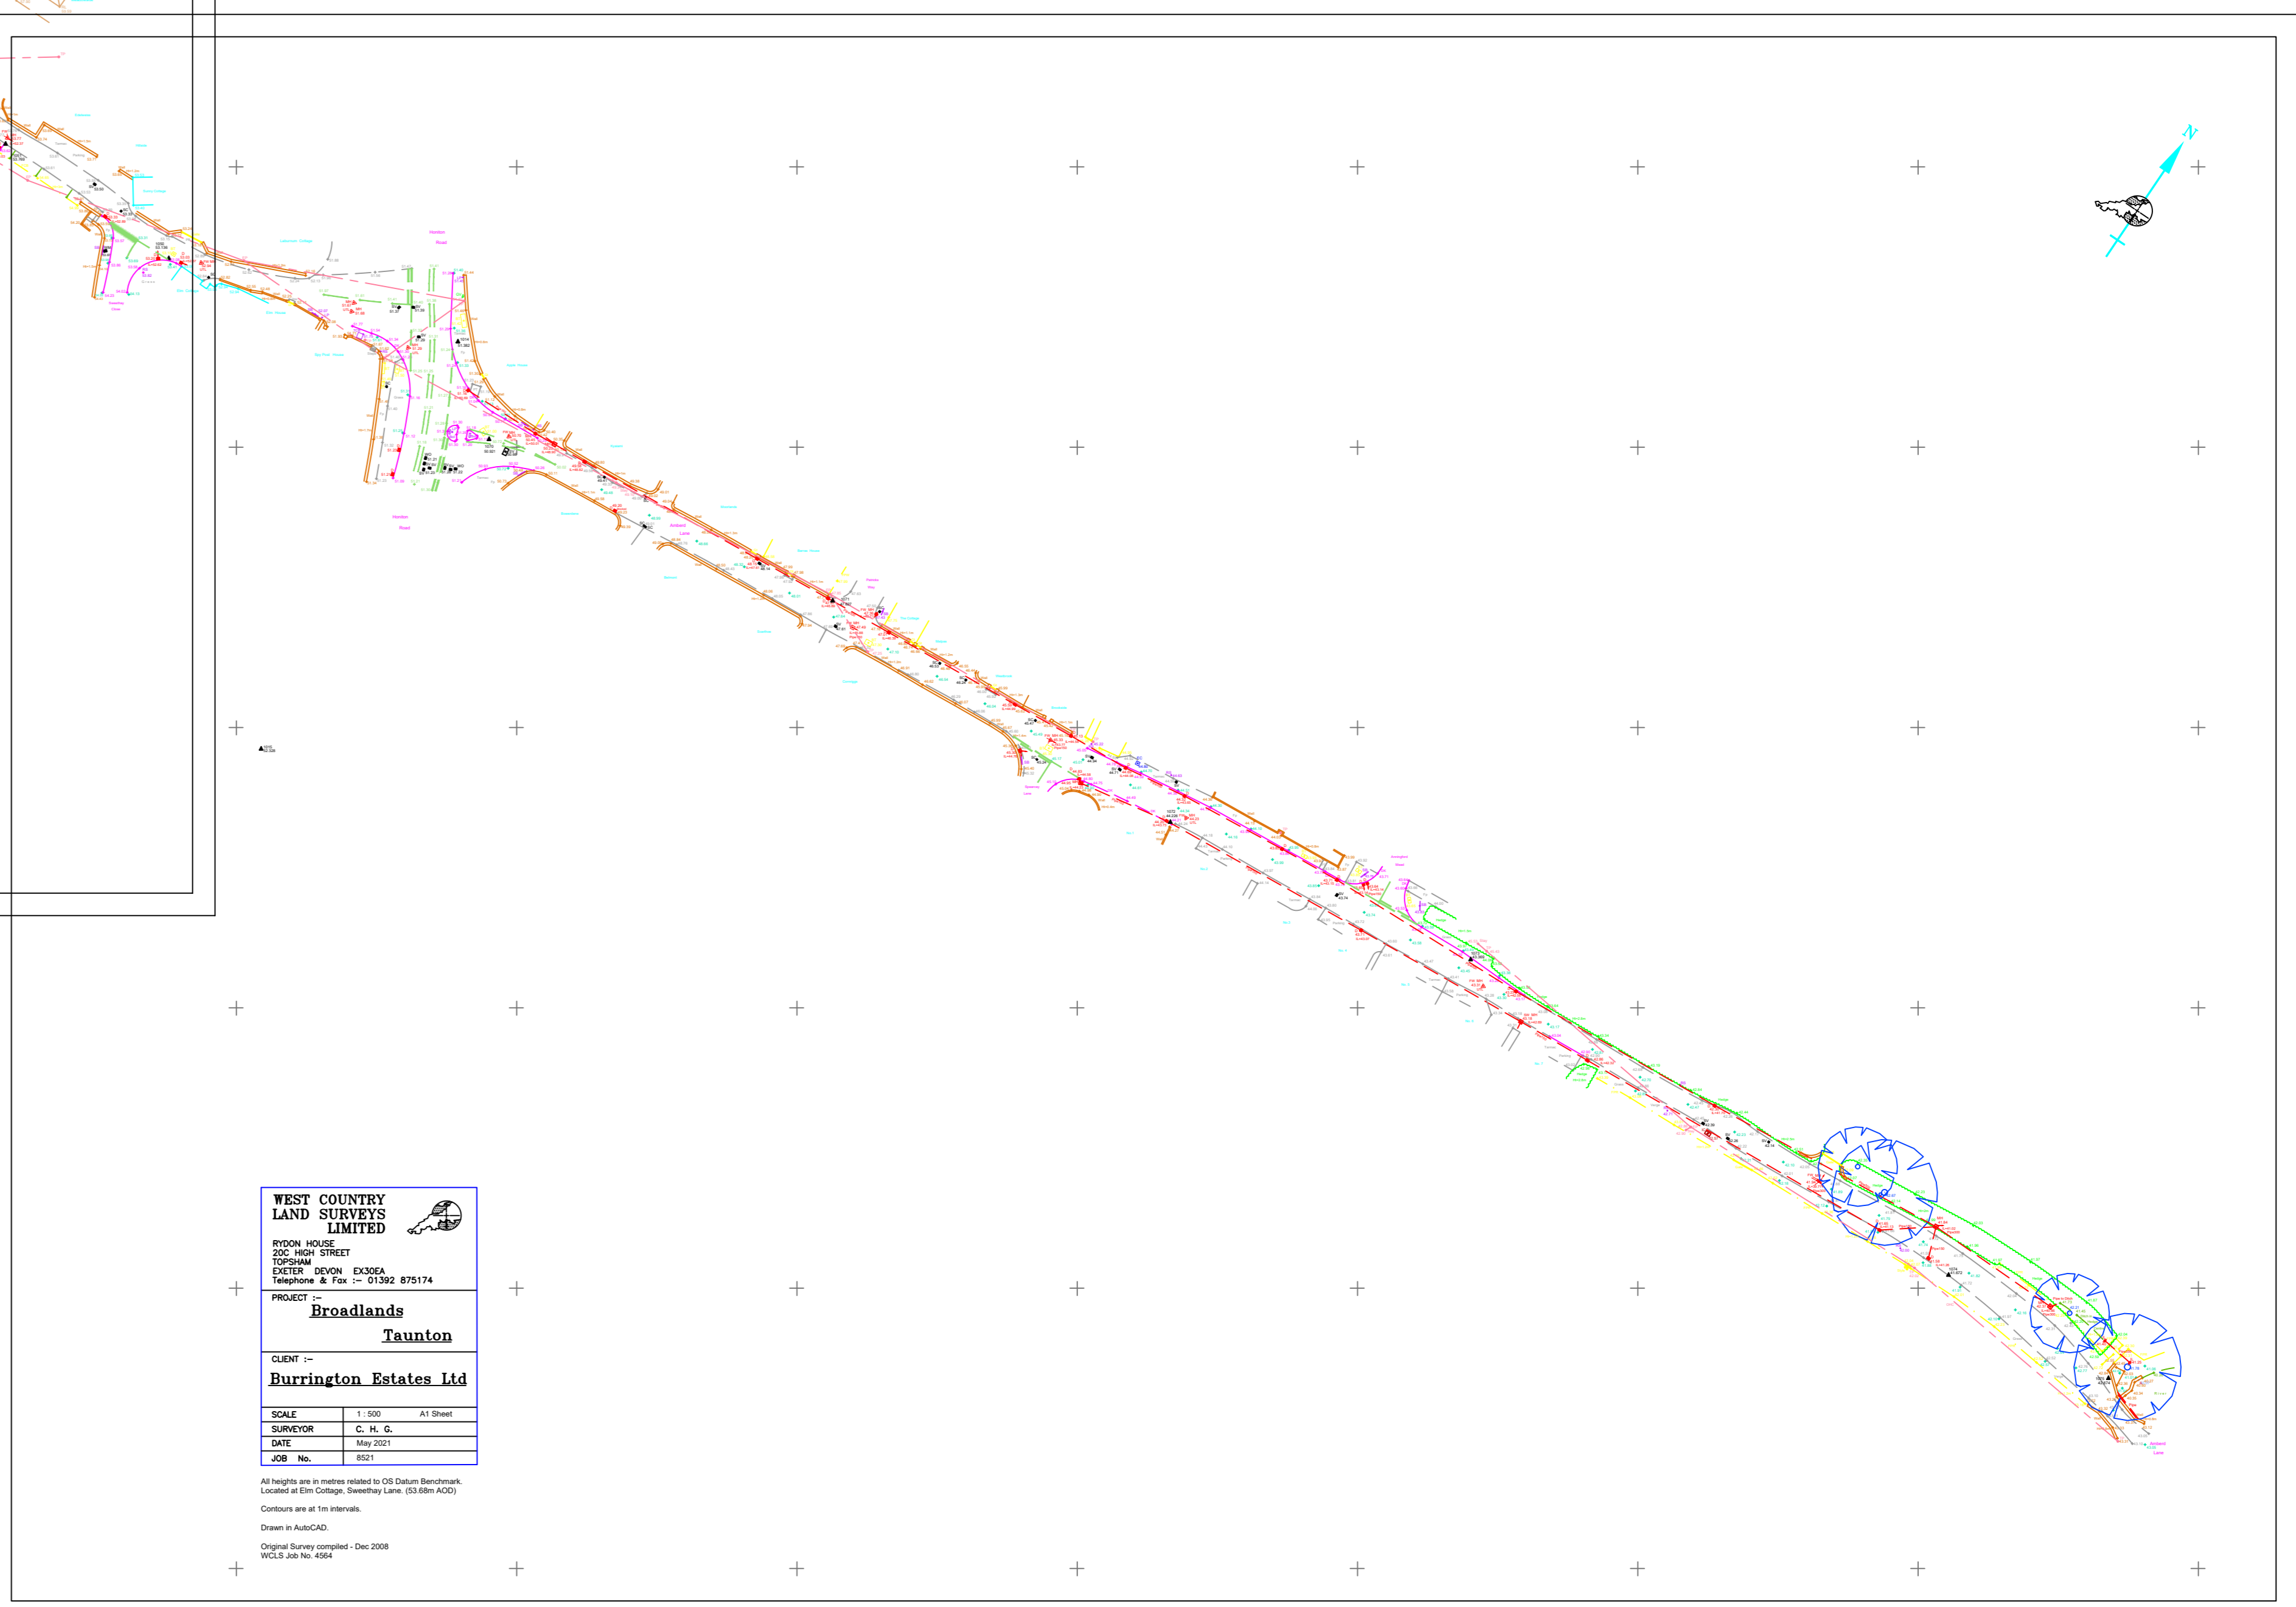


A1 Sheet at 1:500 Scale

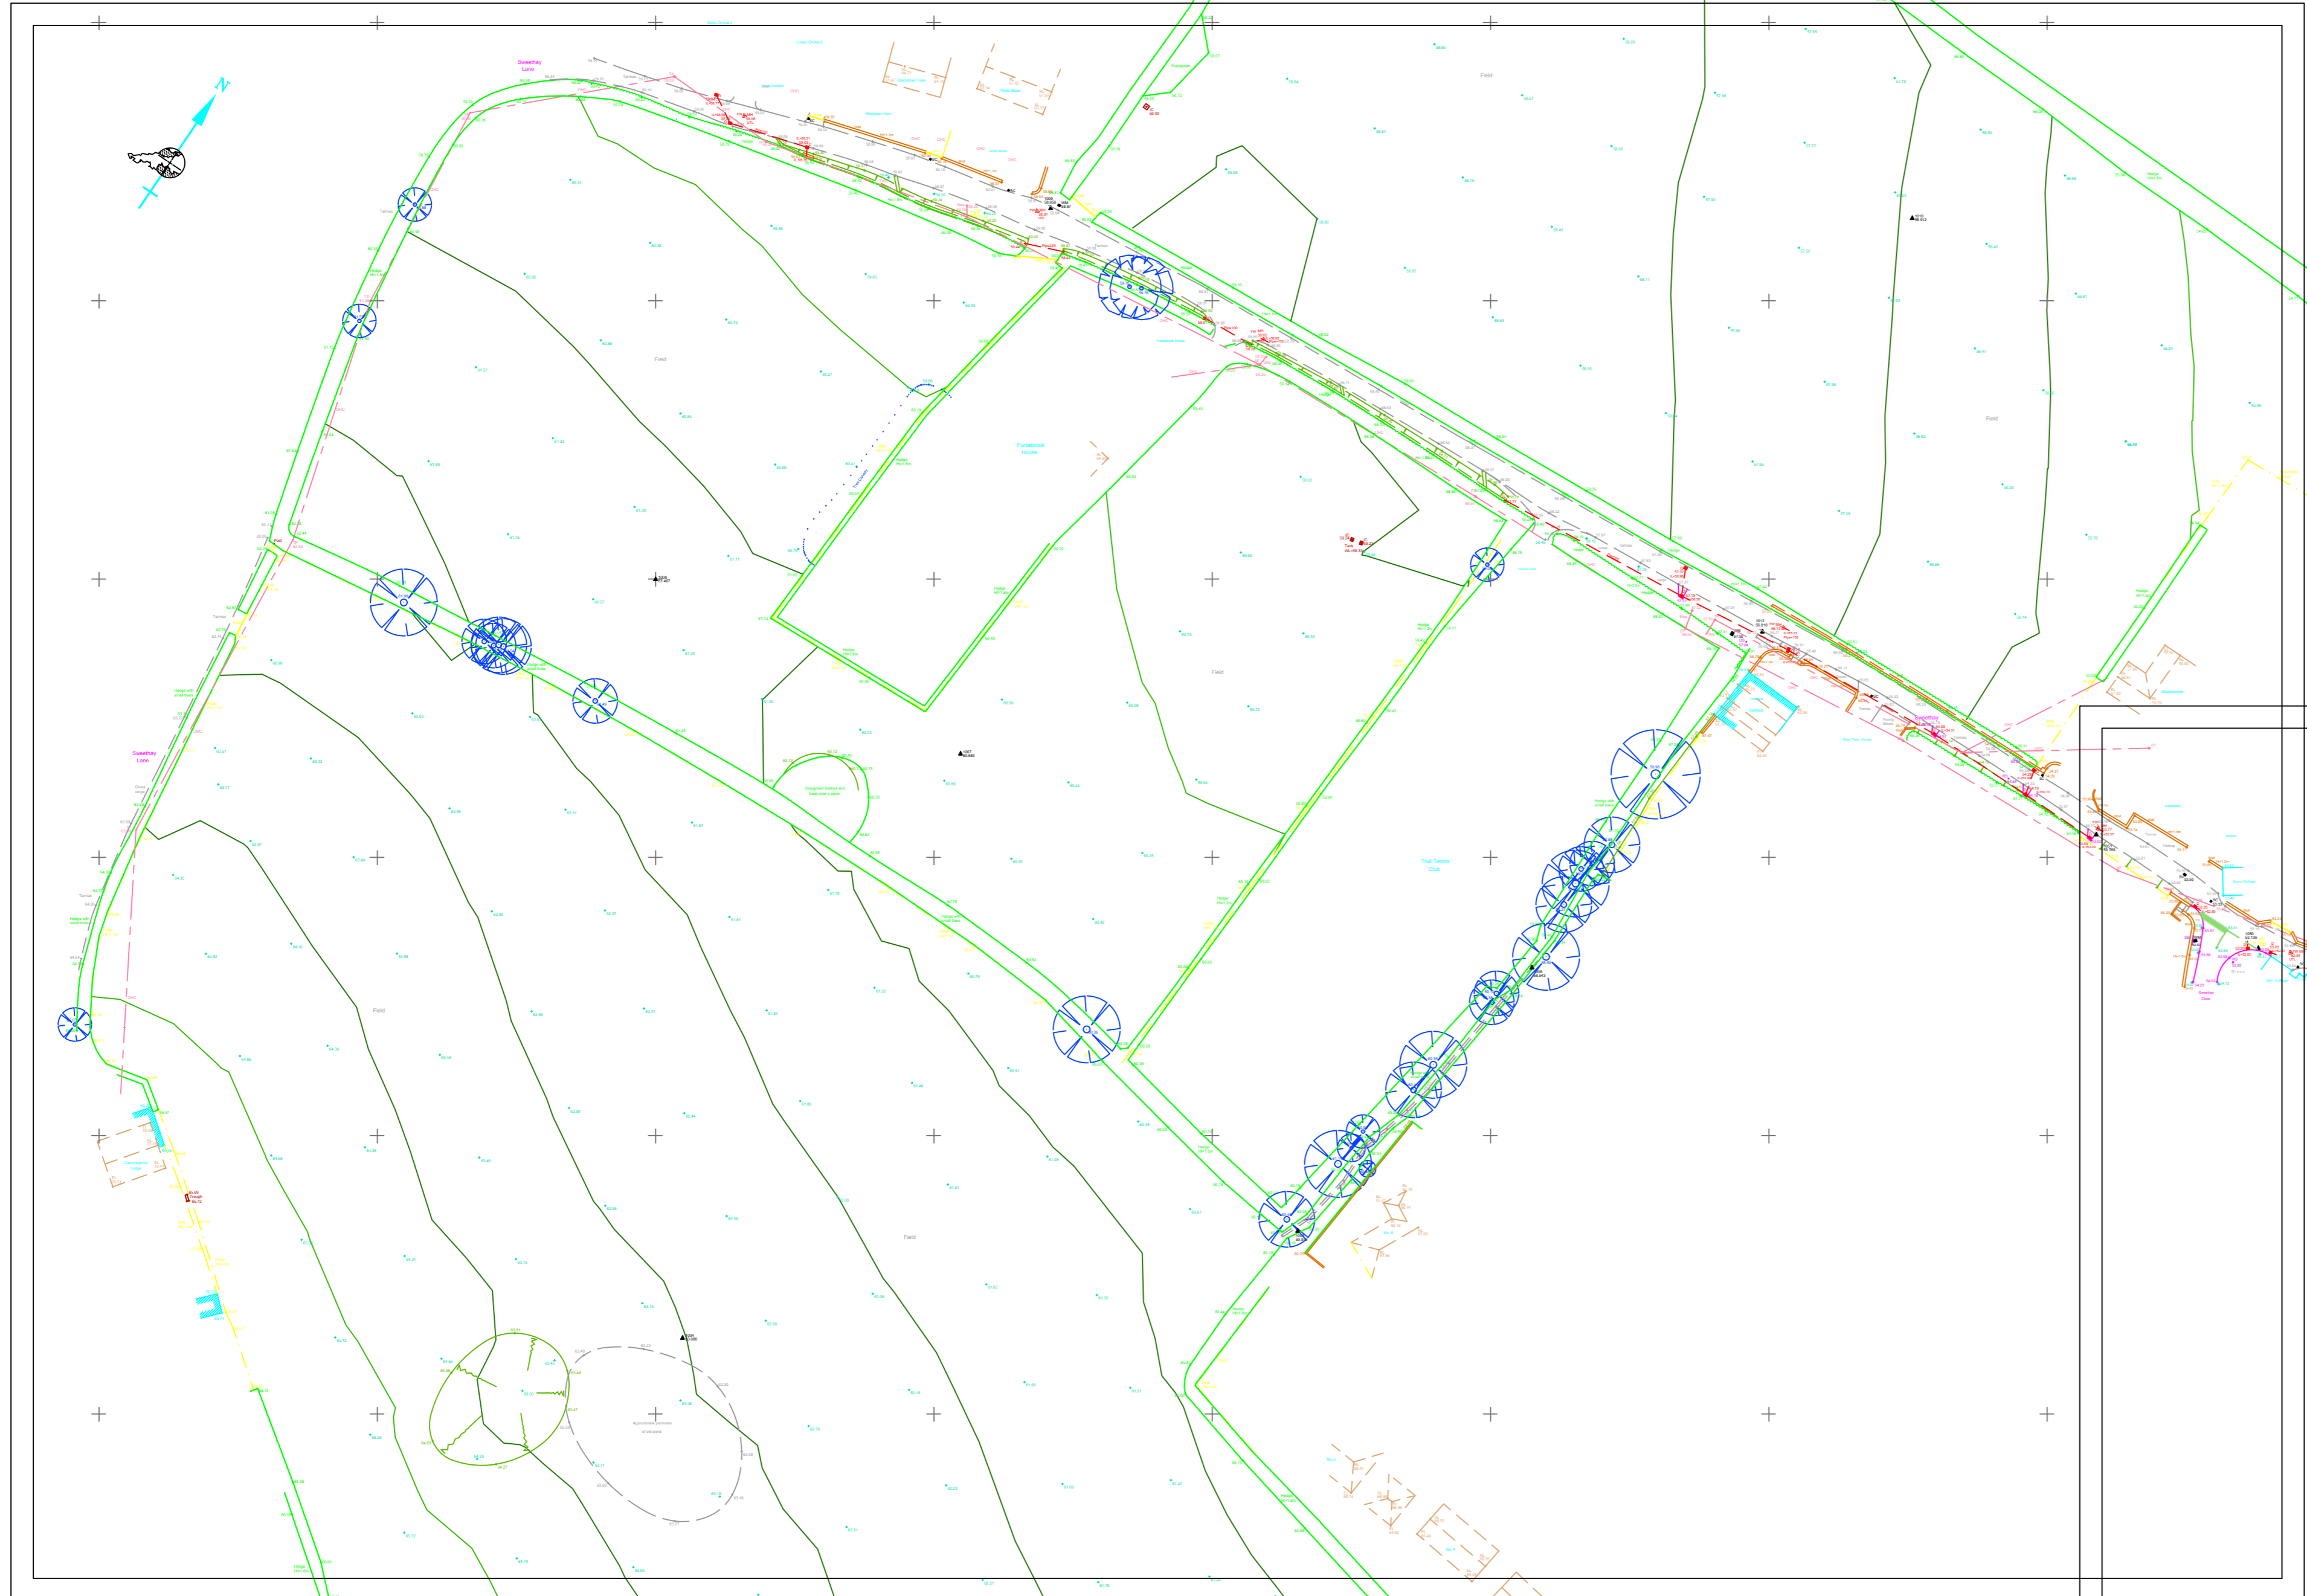

WEST COUNTRY LAND SURVEYS LIMITED	
PROJECT: Broadlands Taunton	
CLIENT: Burrington Estates Ltd	
SCALE: 1:500	A1 Sheet
SURVEYOR: C. H. G.	

 Contours are at 1m intervals.

WEST COUNTRY LAND SURVEYS LIMITED	
PROJECT: Broadlands Taunton	
CLIENT: Burrington Estates Ltd	
SCALE: 1:500	A1 Sheet
SURVEYOR: C. H. G.	

 Contours are at 1m intervals.

Arbitrary Grid

