



Proposed Plan and Elevation:  
College Road




Bluebell Railway Proposed Western Extension


If you would like to comment on the proposal in writing, you are most welcome to complete a feedback form, or email: [Consultationpagesuk@tetrattech.com](mailto:Consultationpagesuk@tetrattech.com)

Or you can write to us at:  
Bluebell Railway consultation  
Tetra Tech  
11<sup>th</sup> Floor, 1 Angel Court  
London  
EC2R 7HJ

The proposals are also available to view on the consultation webpage:  
<https://consultations.tetrattech.com/consultations/bluebell-railway/>

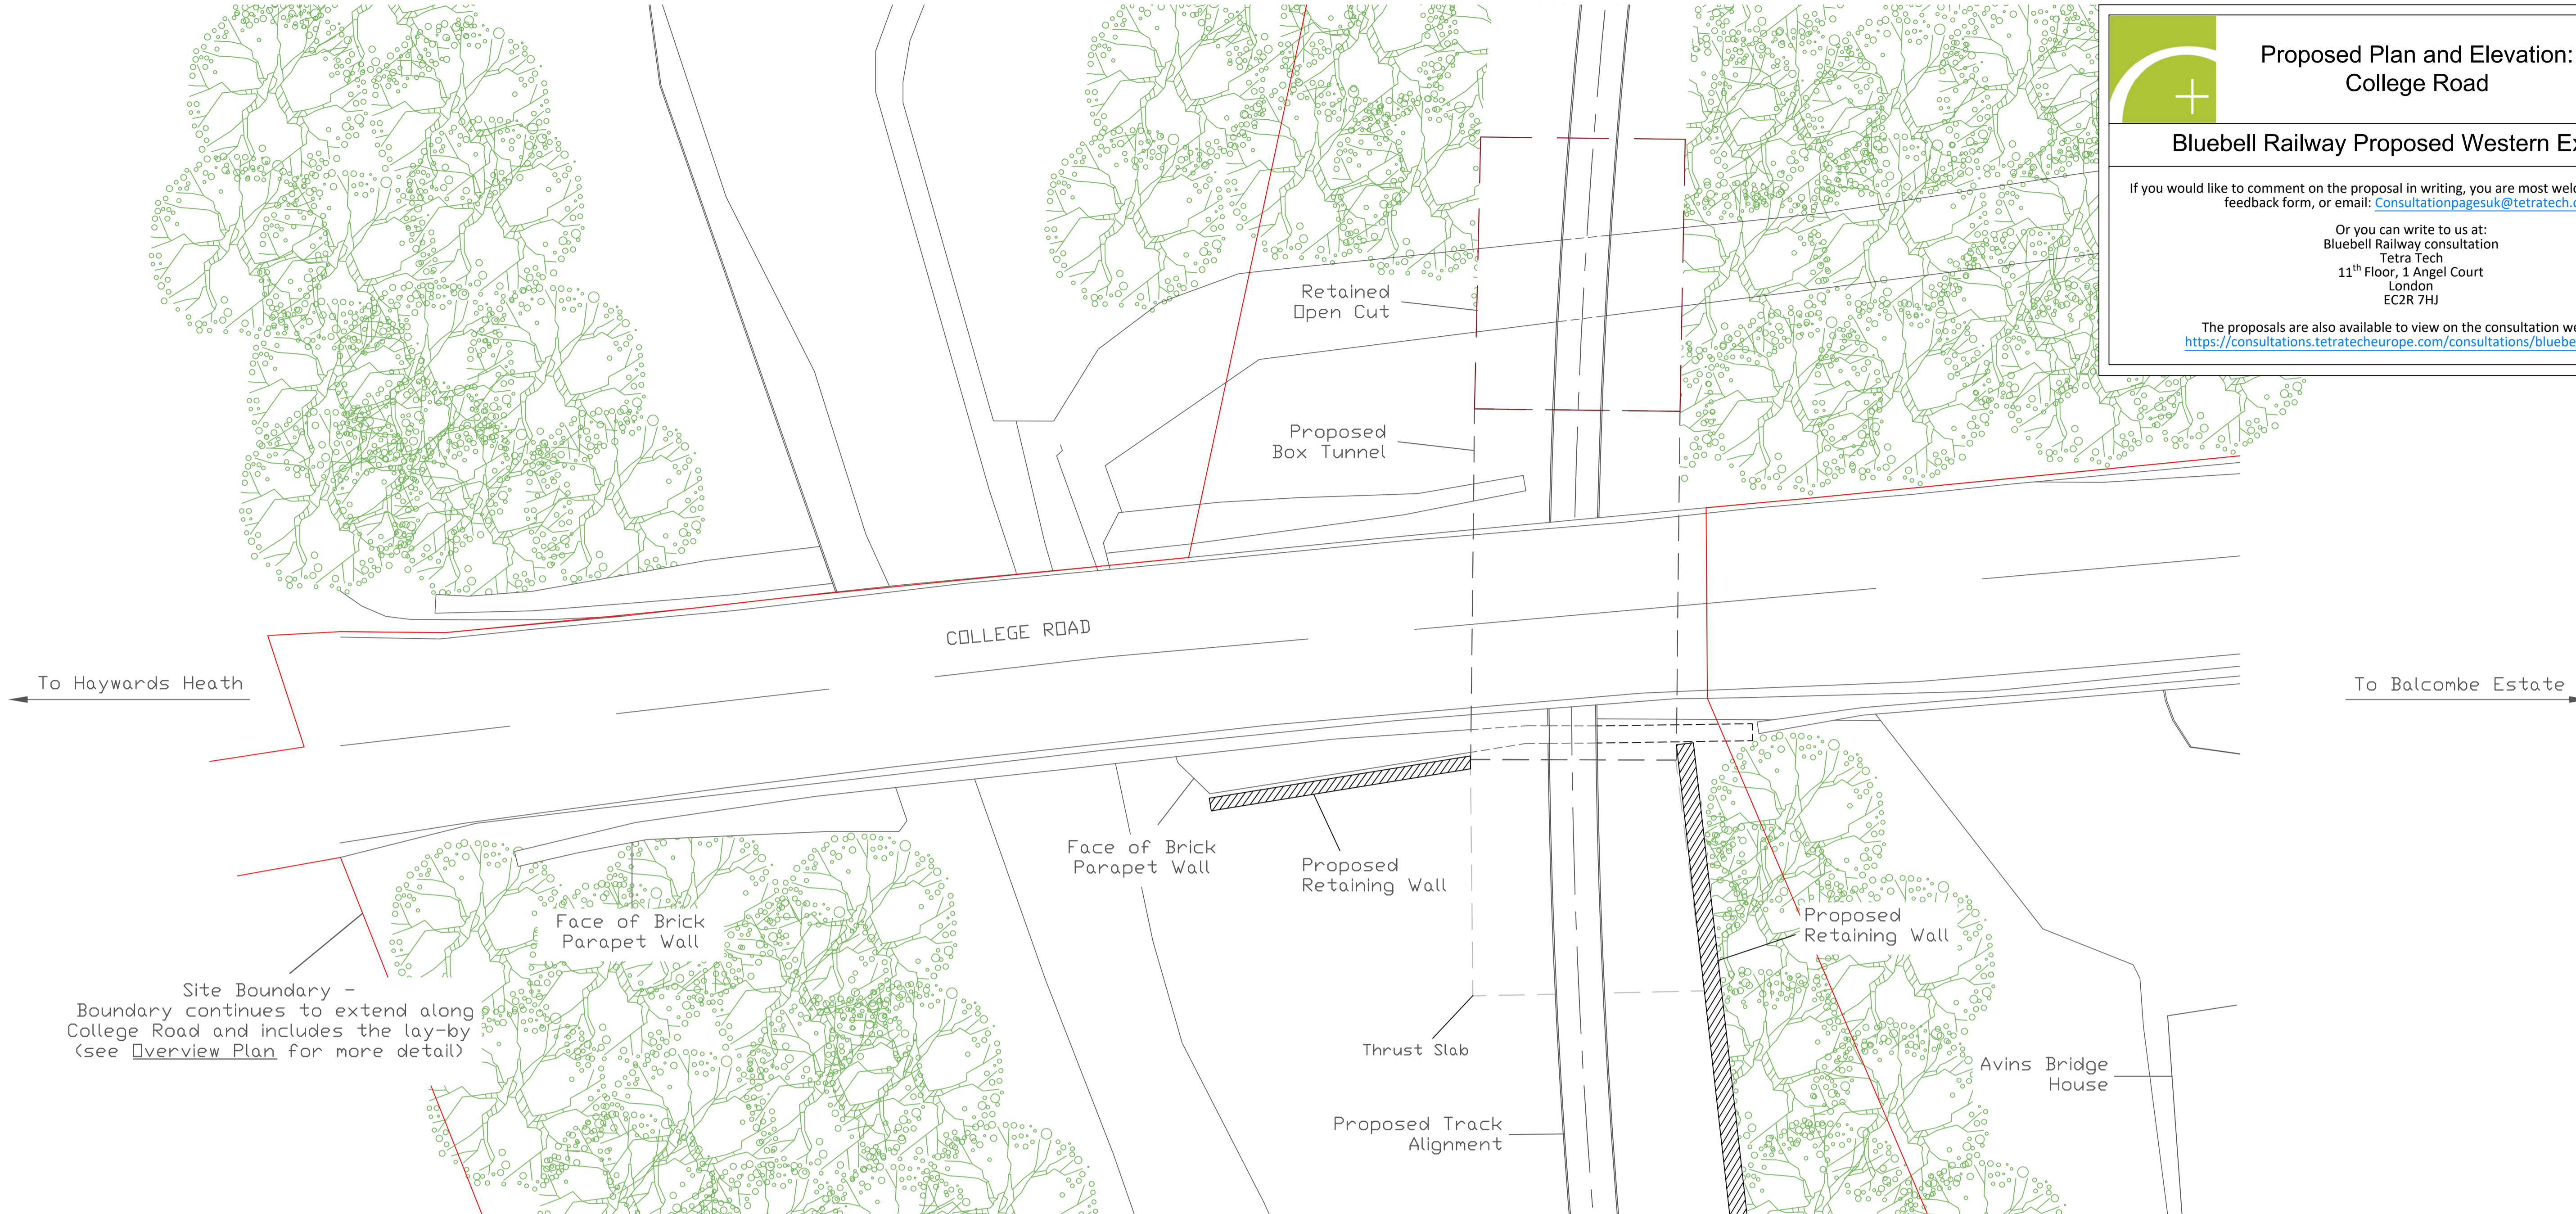

PLAN

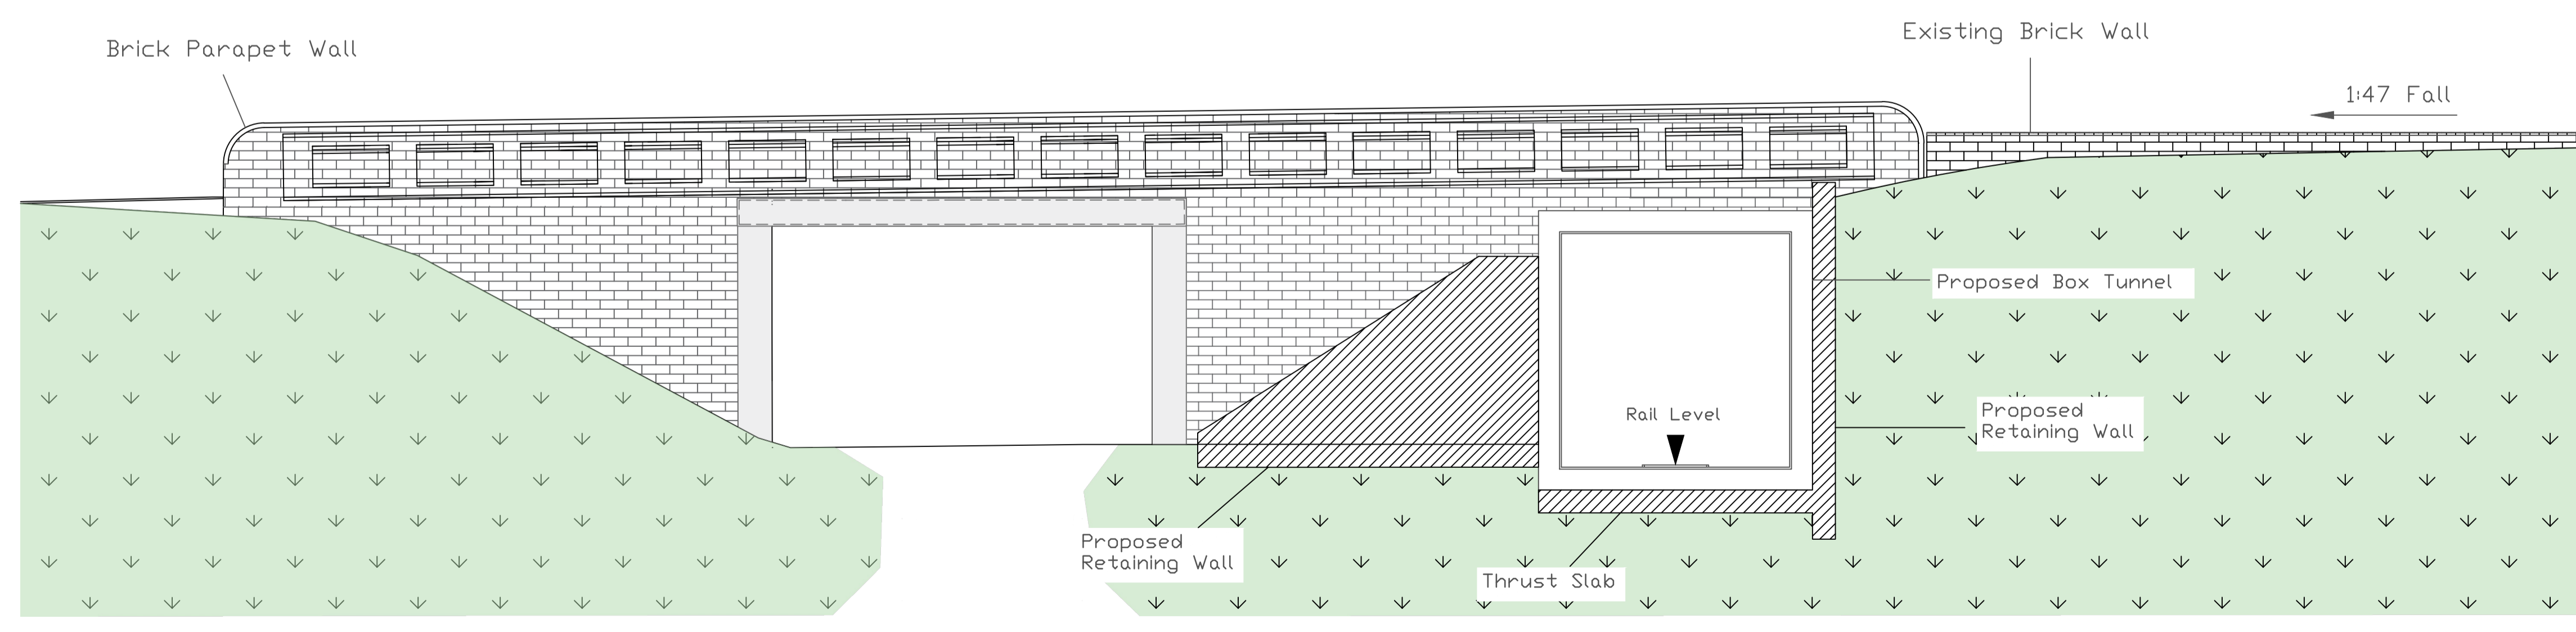

ELEVATION