



**Proposed Plan and Elevation:
Station Approach**


BLUEBELL RAILWAY

Bluebell Railway Proposed Western Extension


If you would like to comment on the proposal in writing, you are most welcome to complete a feedback form, or email: Consultationpagesuk@tetrattech.com

Or you can write to us at:
Bluebell Railway consultation
Tetra Tech
11th Floor, 1 Angel Court
London
EC2R 7HJ

The proposals are also available to view on the consultation webpage:
<https://consultations.tetrattech.com/consultations/bluebell-railway/>

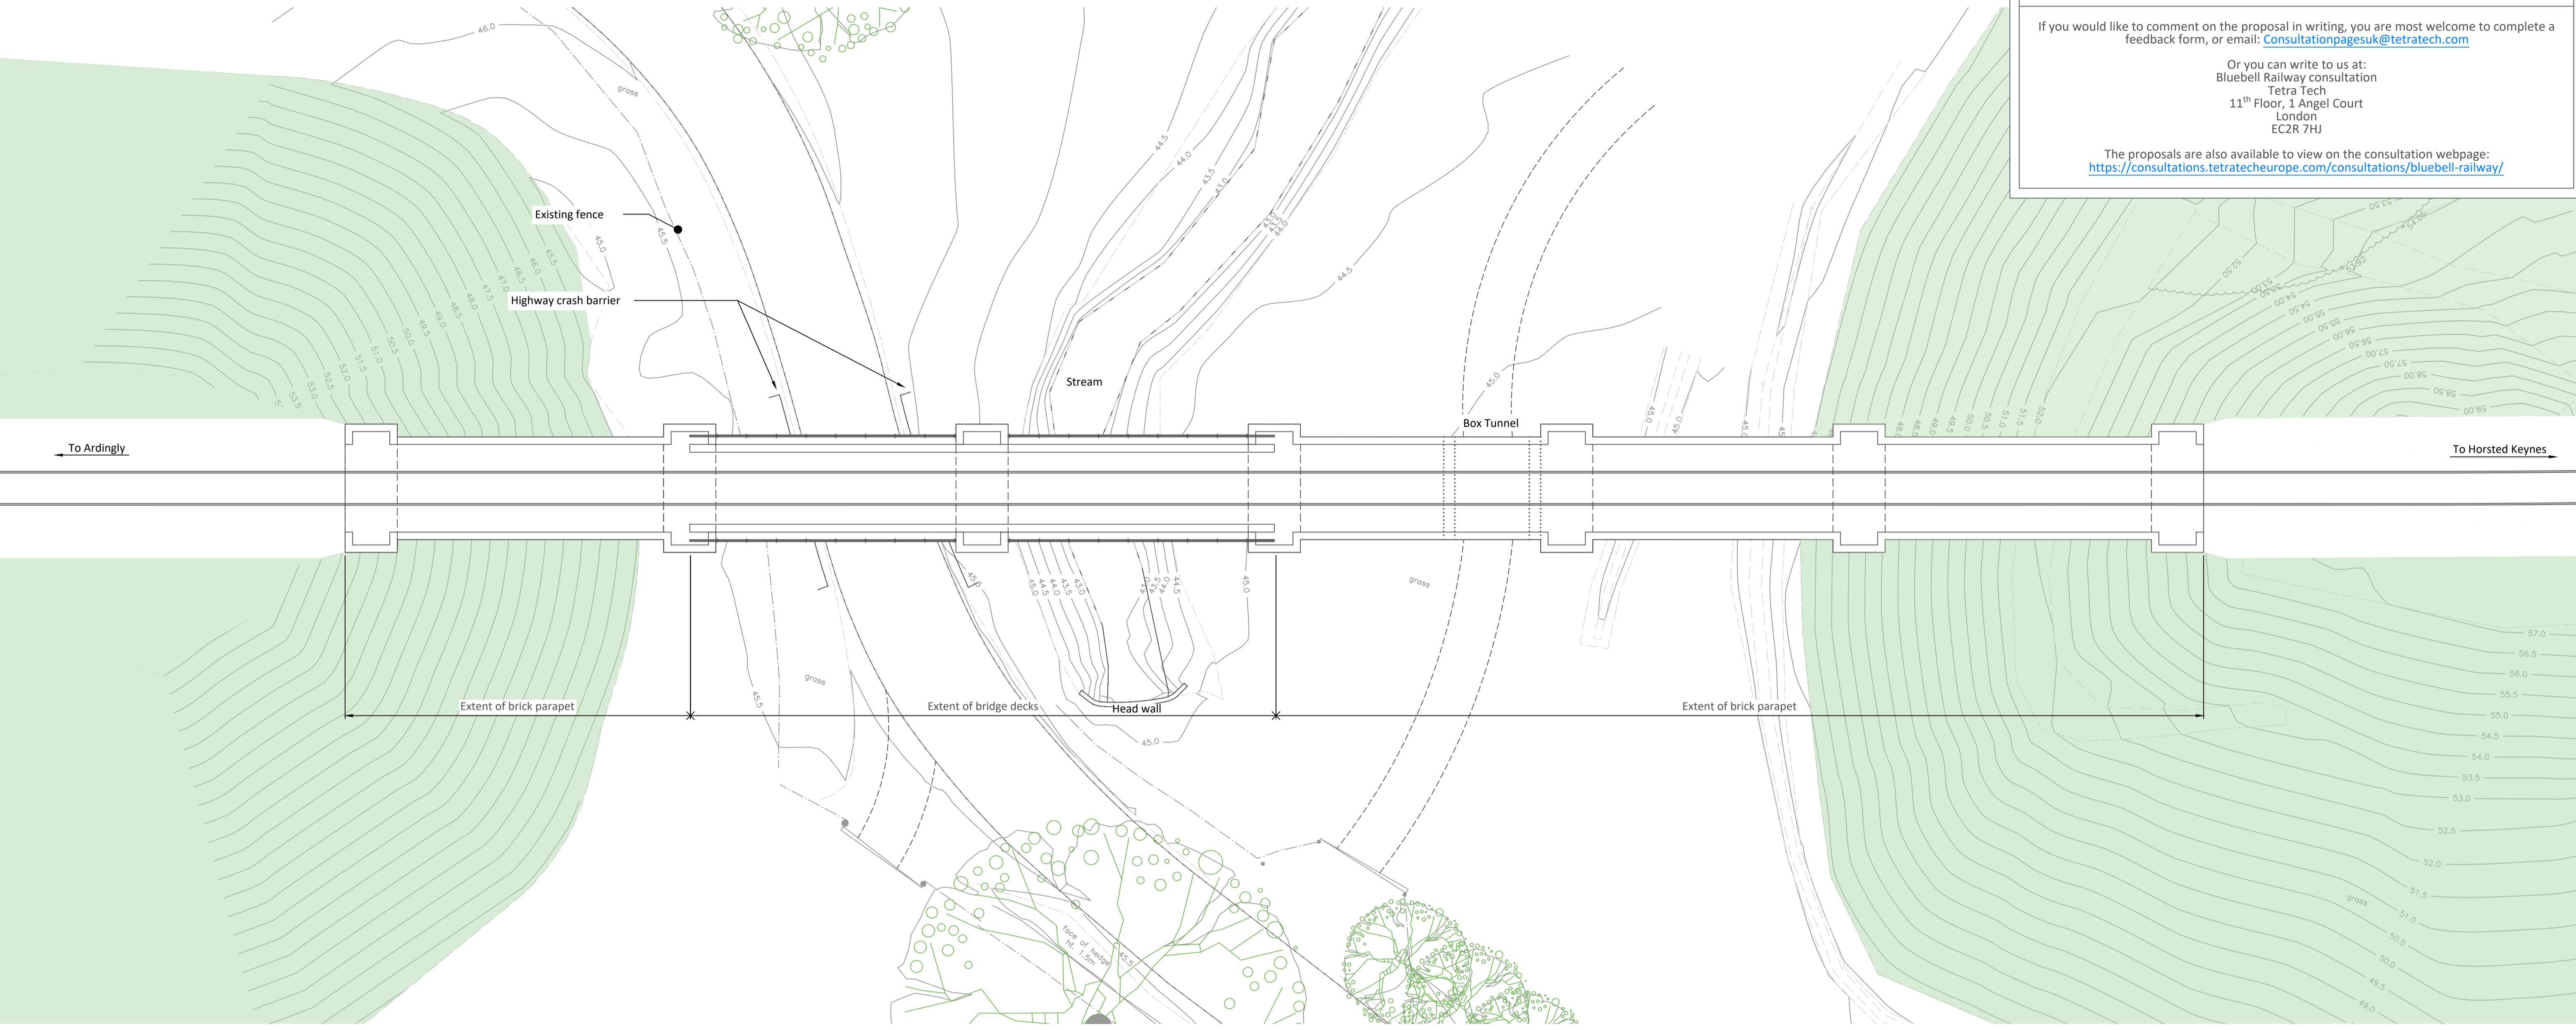

PLAN

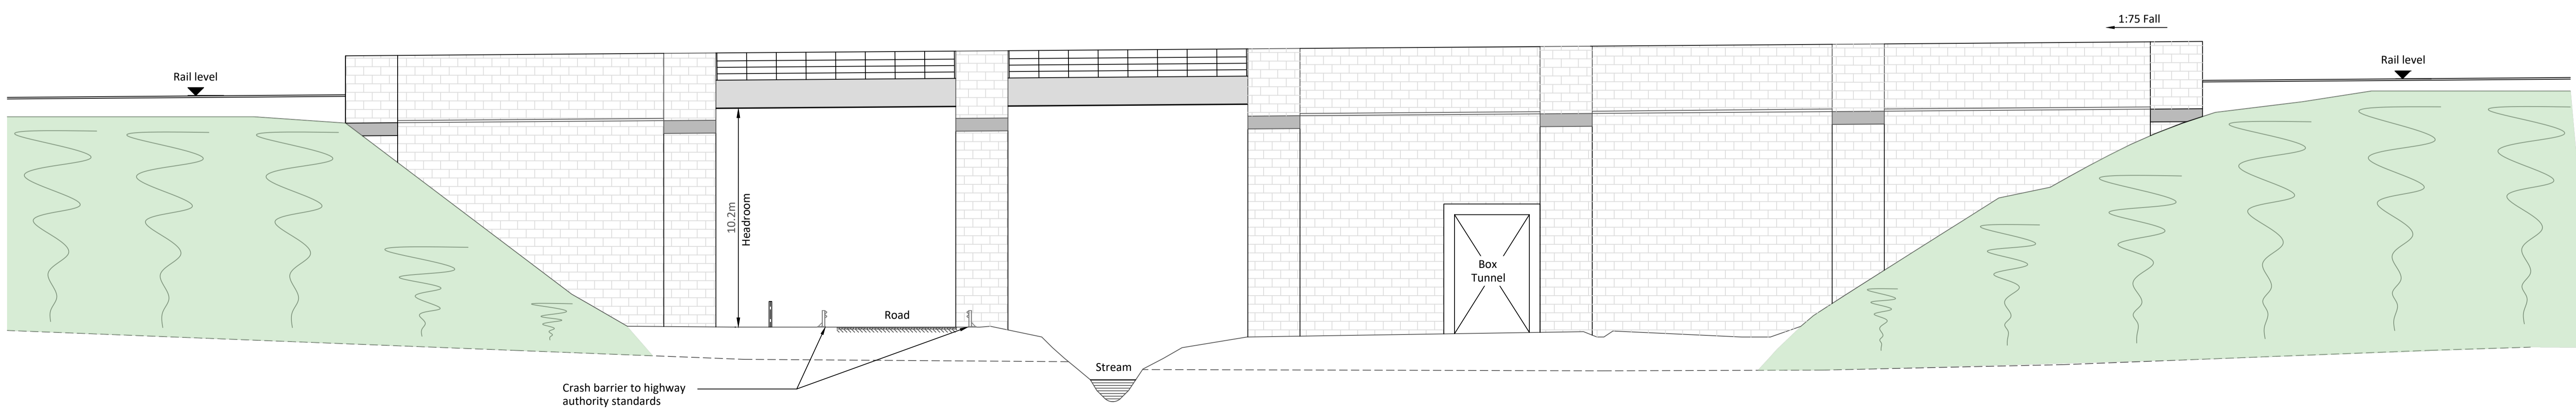

ELEVATION