

This drawing is the copyright of FIRSTWAY SOLAR LTD and must not be reproduced in whole or in part or used in any manner without their written permission.
Scaled dimensions must not be taken from this drawing. All dimensions are to be confirmed on site prior to commencement of work.

Revisions:

Revision	Date	Revision Notes	Drawn	Inspected
01	11.01.24	First Issue	HL	RW
02	06.01.25	Applicant Amended	JC	NW
03	16.01.25	Legend/Title Amended	HL	JH
04	14.02.25	Layout Change	RR	JH
05	18.02.25	RLB Adjusted	RR	JH
06	24.02.25	SUDS Pond Added	CS	JH

LEGEND:


	WATER COURSE
	PLANNING APPLICATION BOUNDARY
	MAINTENANCE ACCESS
	SITE ACCESS
	DNO ACCESS
	EMERGENCY ACCESS
	SECURITY FENCELINE
	ELE - HV - ELE - HV - EXISTING O/H HV CABLE
	ELE - HV 132KV - ELE - EXISTING UIG 132 KV CABLE
	ROMAN ROAD

SITE INFRASTRUCTURE:

	SECURITY GATE		TWIN SKID (TX)
	132KV SUBSTATION		ESS UNIT
	CCTV CAMERA		SCS INVERTER
	AUX TRANSFORMER		ESS INTERFACE CABINET
	240,000l WATER TANK		40FT STORAGE CONTAINER
	DNO CONTROL ROOM		40 FT CUSTOMER SWITCHGEAR
	WATER HYDRANT		40FT WELFARE OFFICE
	SUDS POND		



VEGETATION:

	EXISTING VEGETATION
--	---------------------

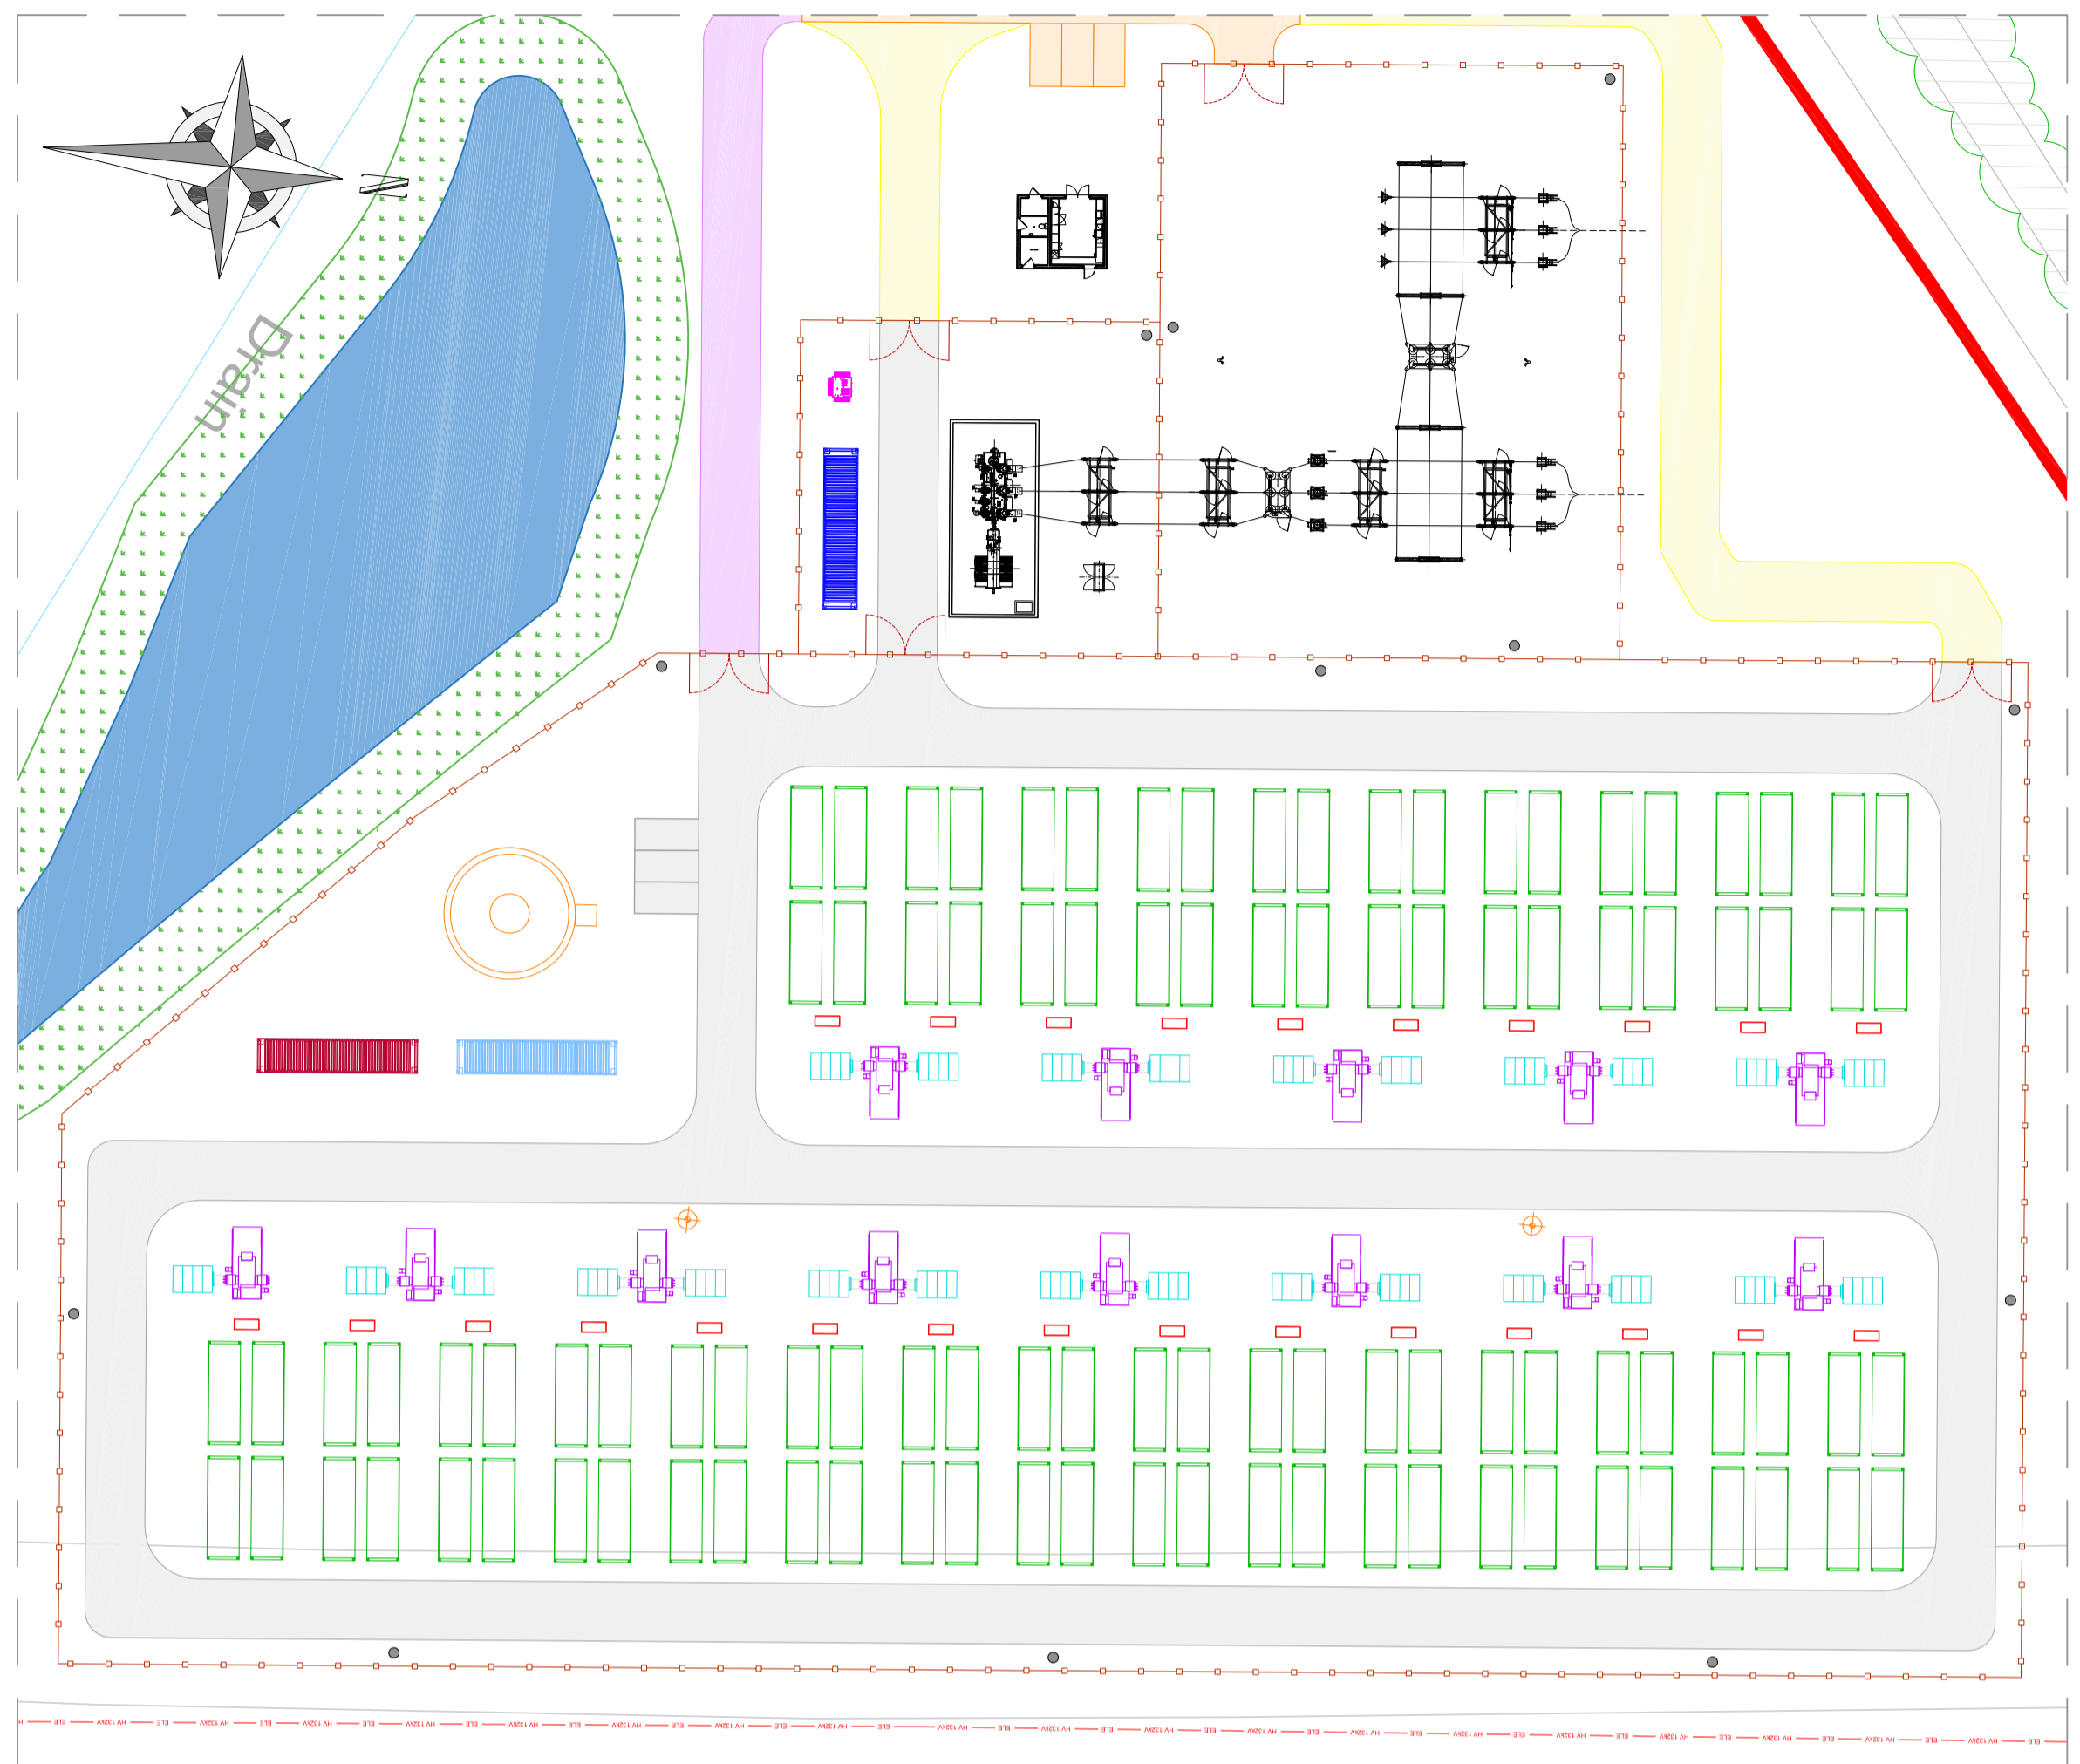

2 ESS SITE
Scale: 1:500@A1

0 5 10 15 20 25 30 35 40 45 50m
SCALE 1:500

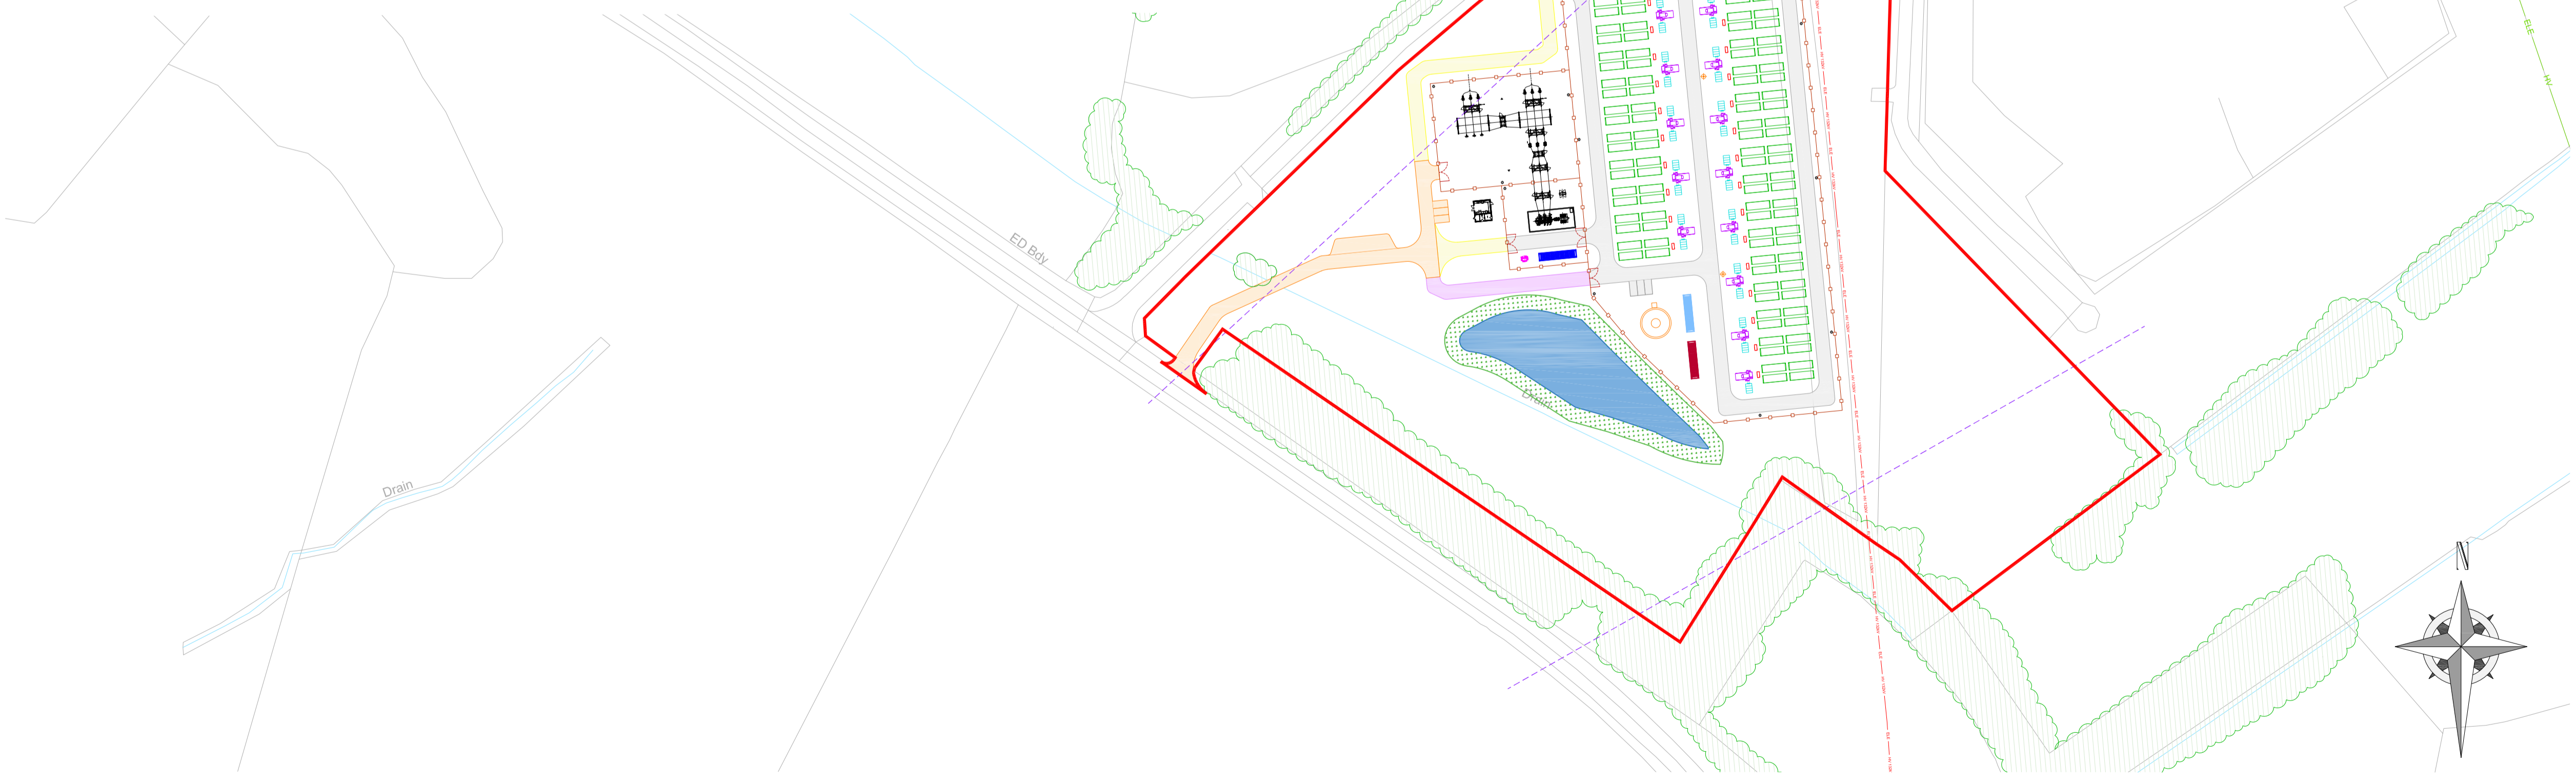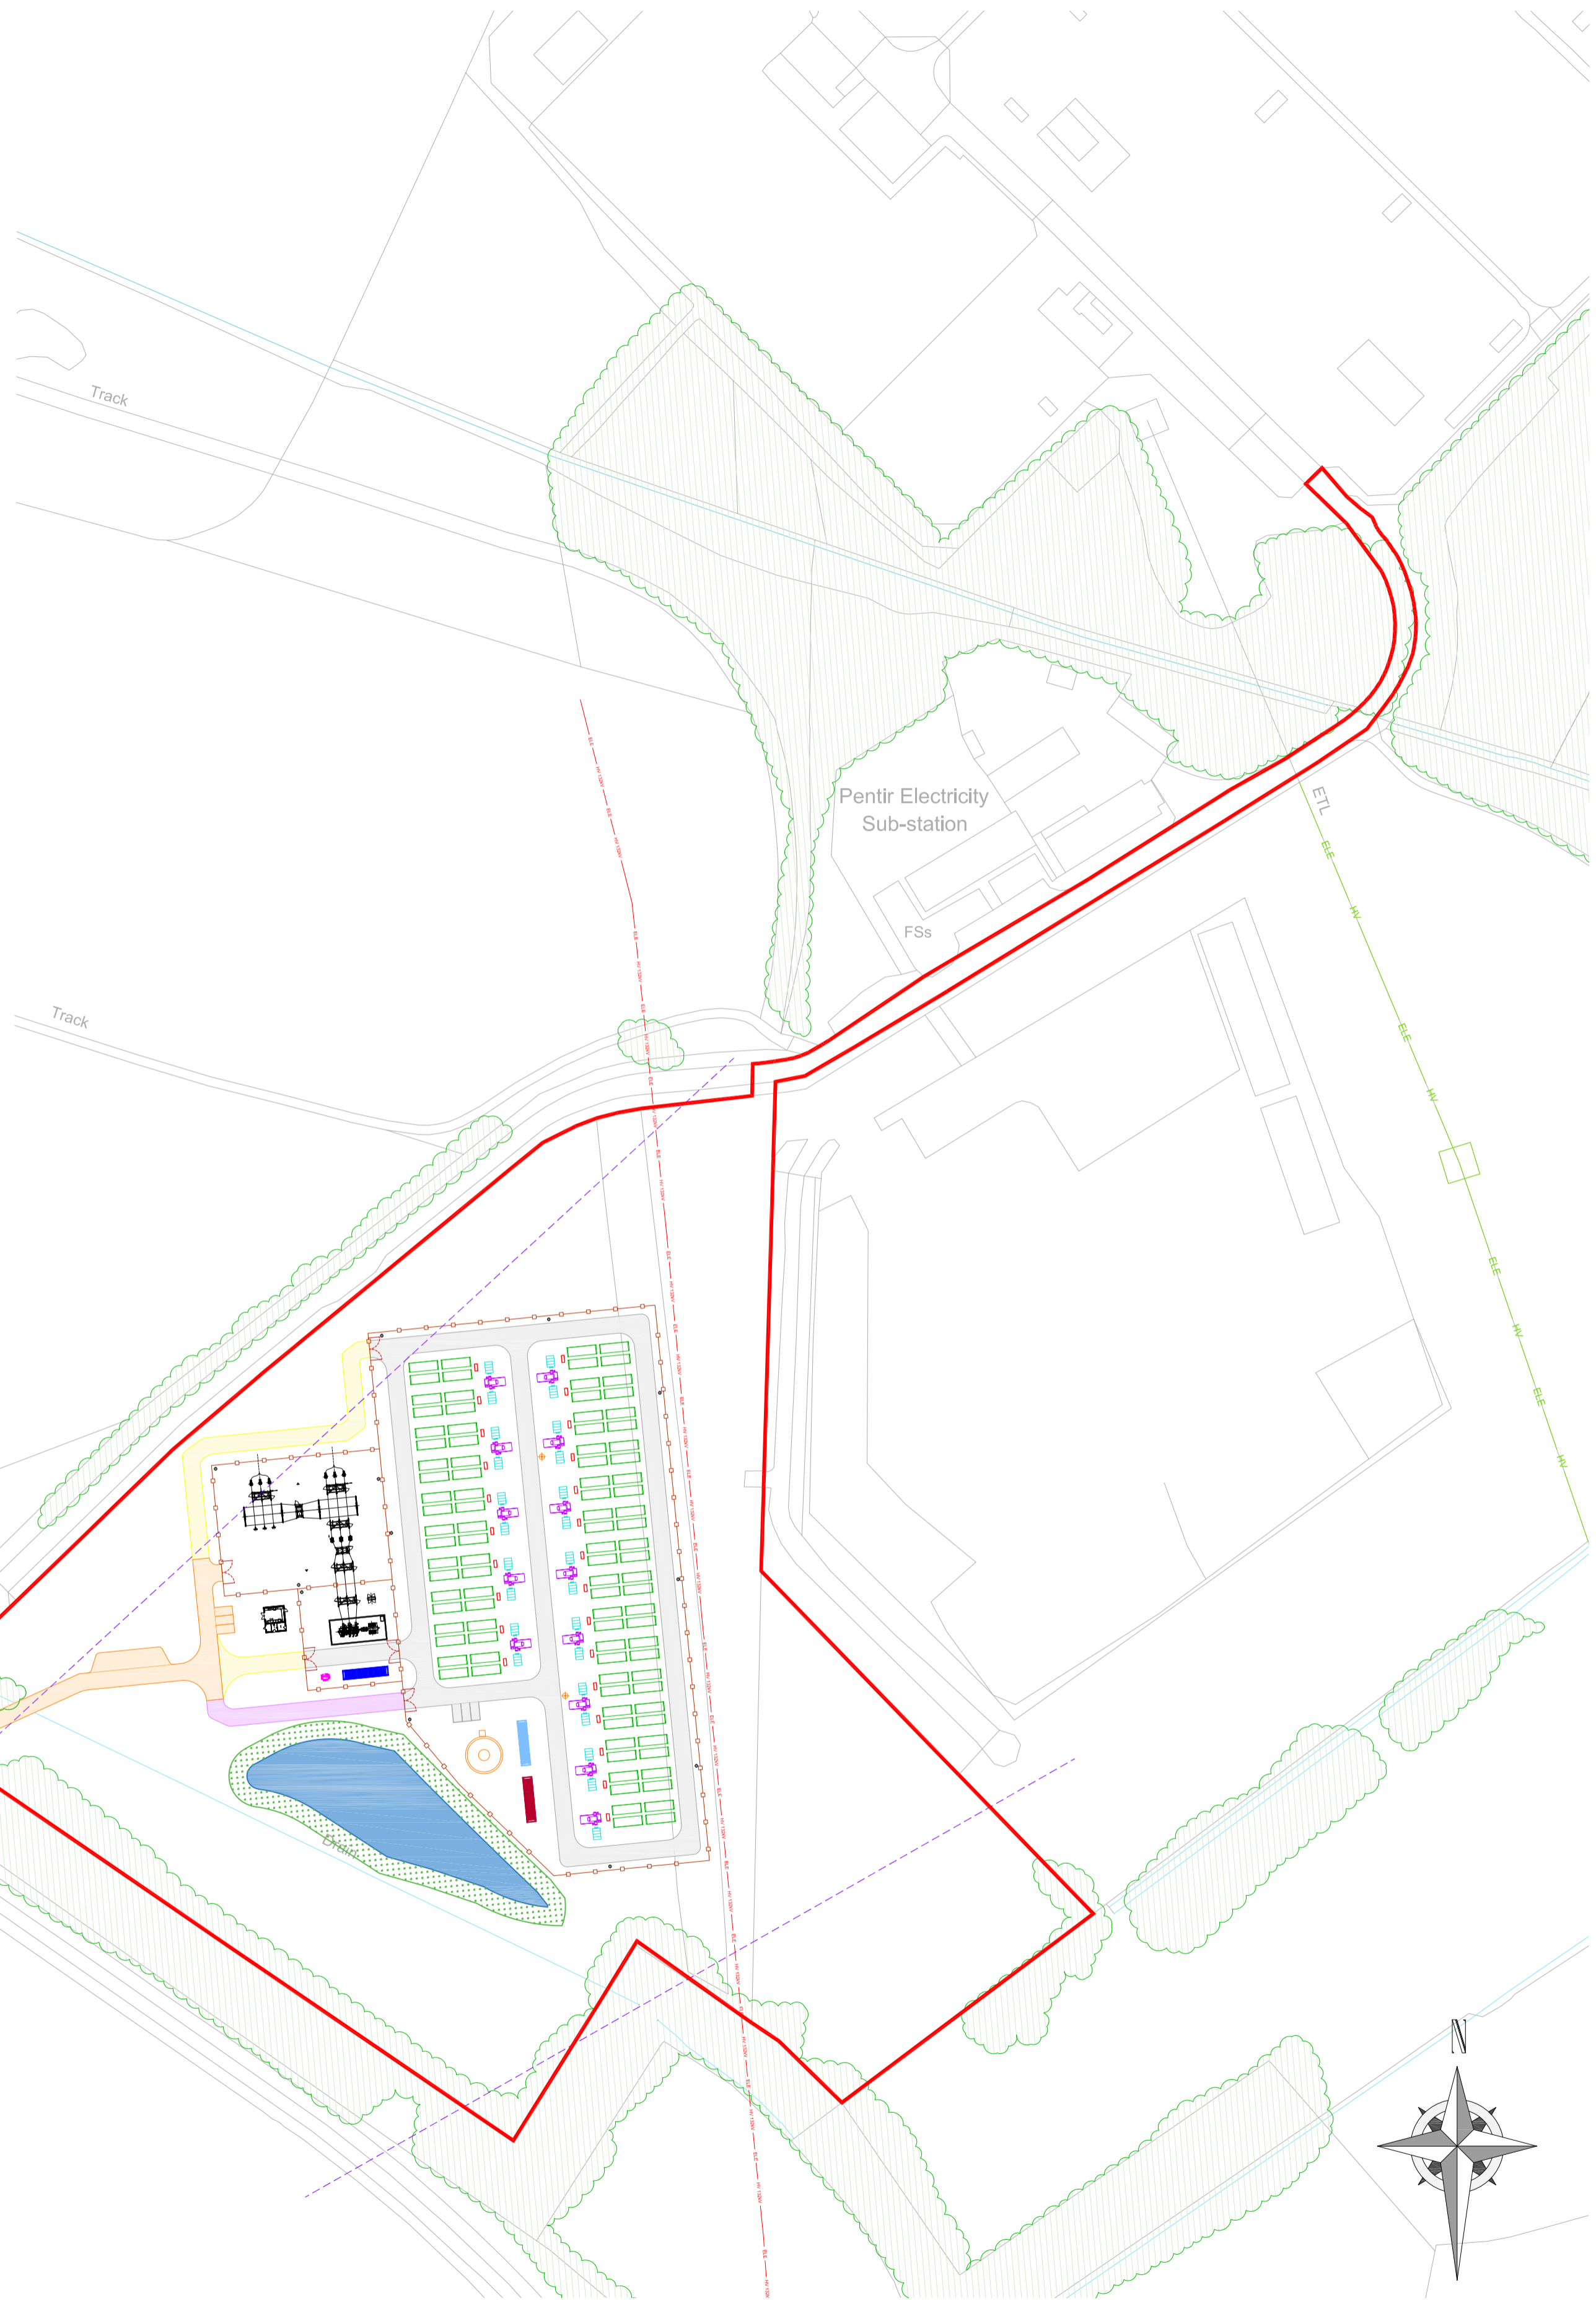

1 TYDDYN FORGAN ESS - PROPOSED SITE LAYOUT PLAN
Scale: 1:1250@A1

0 25 50 75 100 125m
SCALE 1:1250

Project:
**Tyddyn Forgan
Caernarfon
LL55 3AN**

Applicant:
Net Zero Twentysix Limited

Net Zero Twentysix Ltd
Foresters Hall,
25-27 Westgate Street,
London, SE19 3RY
Tel: +44 (0) 2071172077
Mob: +44 (0) 7737651384

Drawn by:
CADmando
2D, 3D CAD & BIM SERVICES

CADmando Design & Draughting Solutions Ltd
Unit B2, The Courtyard, Severn Drive, Tewkesbury Business Park, GL20 9SD
Tel: +44 (0) 1684 850019
Mob: +44 (0) 7814439910

Status:
PLANNING

Drawing Title:
**Tyddyn Forgan ESS
Proposed Site Layout Plan**

Drawn: HL	Checked: RW	First Issued: 11.01.2024
Project Code: FST016	Drawing Number: PL-01	
Sheet Size: A1	Scale: A.N	Revision: 06