
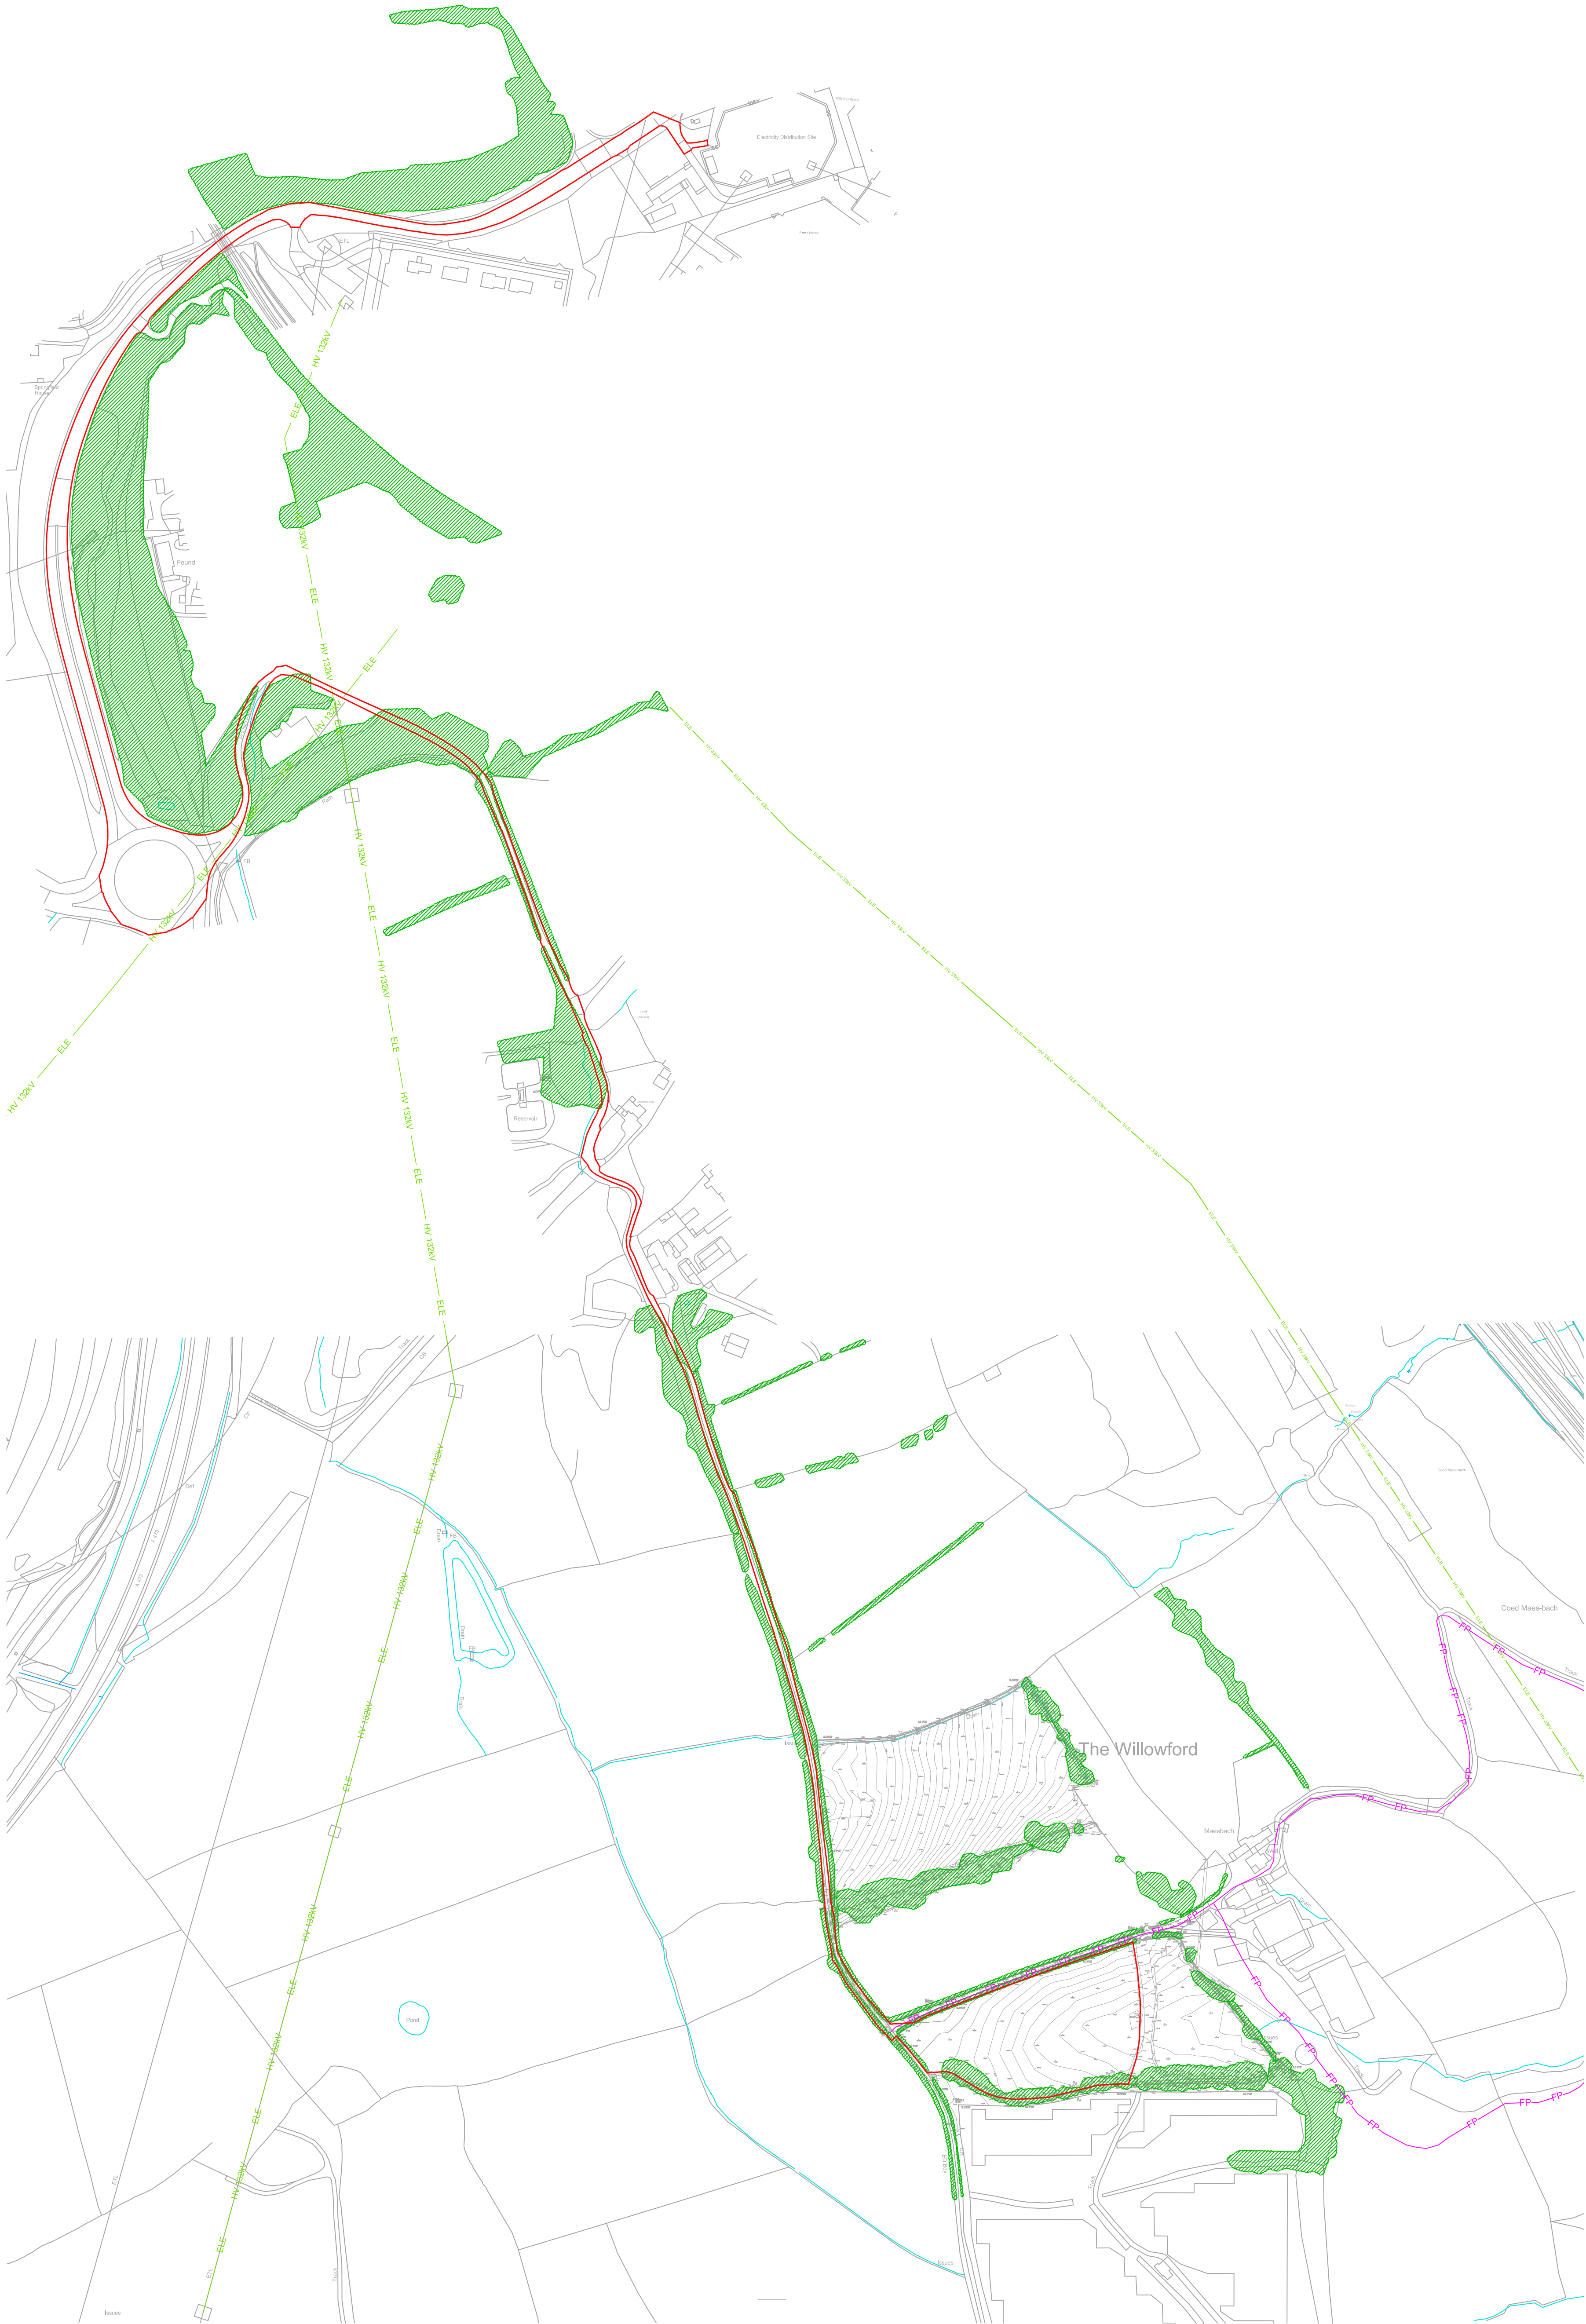


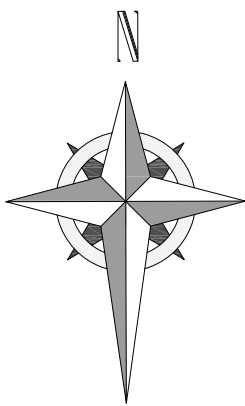

This drawing is the copyright of NET ZERO TWENTYFIVE LIMITED and must not be reproduced in whole or part without the written permission of the company.
Scaled dimensions must not be taken from this drawing. All dimensions are to be confirmed on site prior to commencement of work.

Revisions:				
Revision	Date	Revision Notes	Drawn	Expected
01	10/09/24	Final Issue	CS	JH
02	27/09/24	Track Added	CS	JH
03	08/10/24	RLE Amended and FP further	RR	JH
04	11/10/24	Footpath Added	RR	JH
		RLE Amended	EM	JH

LEGEND:	
—	PLANNING APPLICATION BOUNDARY
—	WATER COURSE
—	EXISTING 132kV OH CABLE
—	PUBLIC FOOTPATH

VEGETATION:	
	EXISTING VEGETATION

Project:
Maes Bach, Pontypridd

Consultant:
Net Zero Twentyfive Limited

Net Zero Twentyfive Ltd
25-27 Victoria Road
London, SE19 3RY
Tel: +44 (0) 2071170077
Email: +44 (0) 7737613344

Drawn by:
CADmando
2D, 3D CAD & BIM SERVICES
CADmando Design & Drafting Solutions Ltd
The Long Barn, The Courtyard, Great Oaker, Tonkeworth
Leicestershire, LE19 3RY
Tel: +44 (0) 1530 850919
Email: +44 (0) 7814426910

Status:
FOR PLANNING

Drawing Title:
**Maes Bach
Existing Site Layout Plan**

Drawn: CS
Checked: JH
First Issued: 10.09.2024

Project Code: FST025-
Drawing Number: PL-00

Sheet Size: A1
Scale: 1:2500
Revision: 04

