


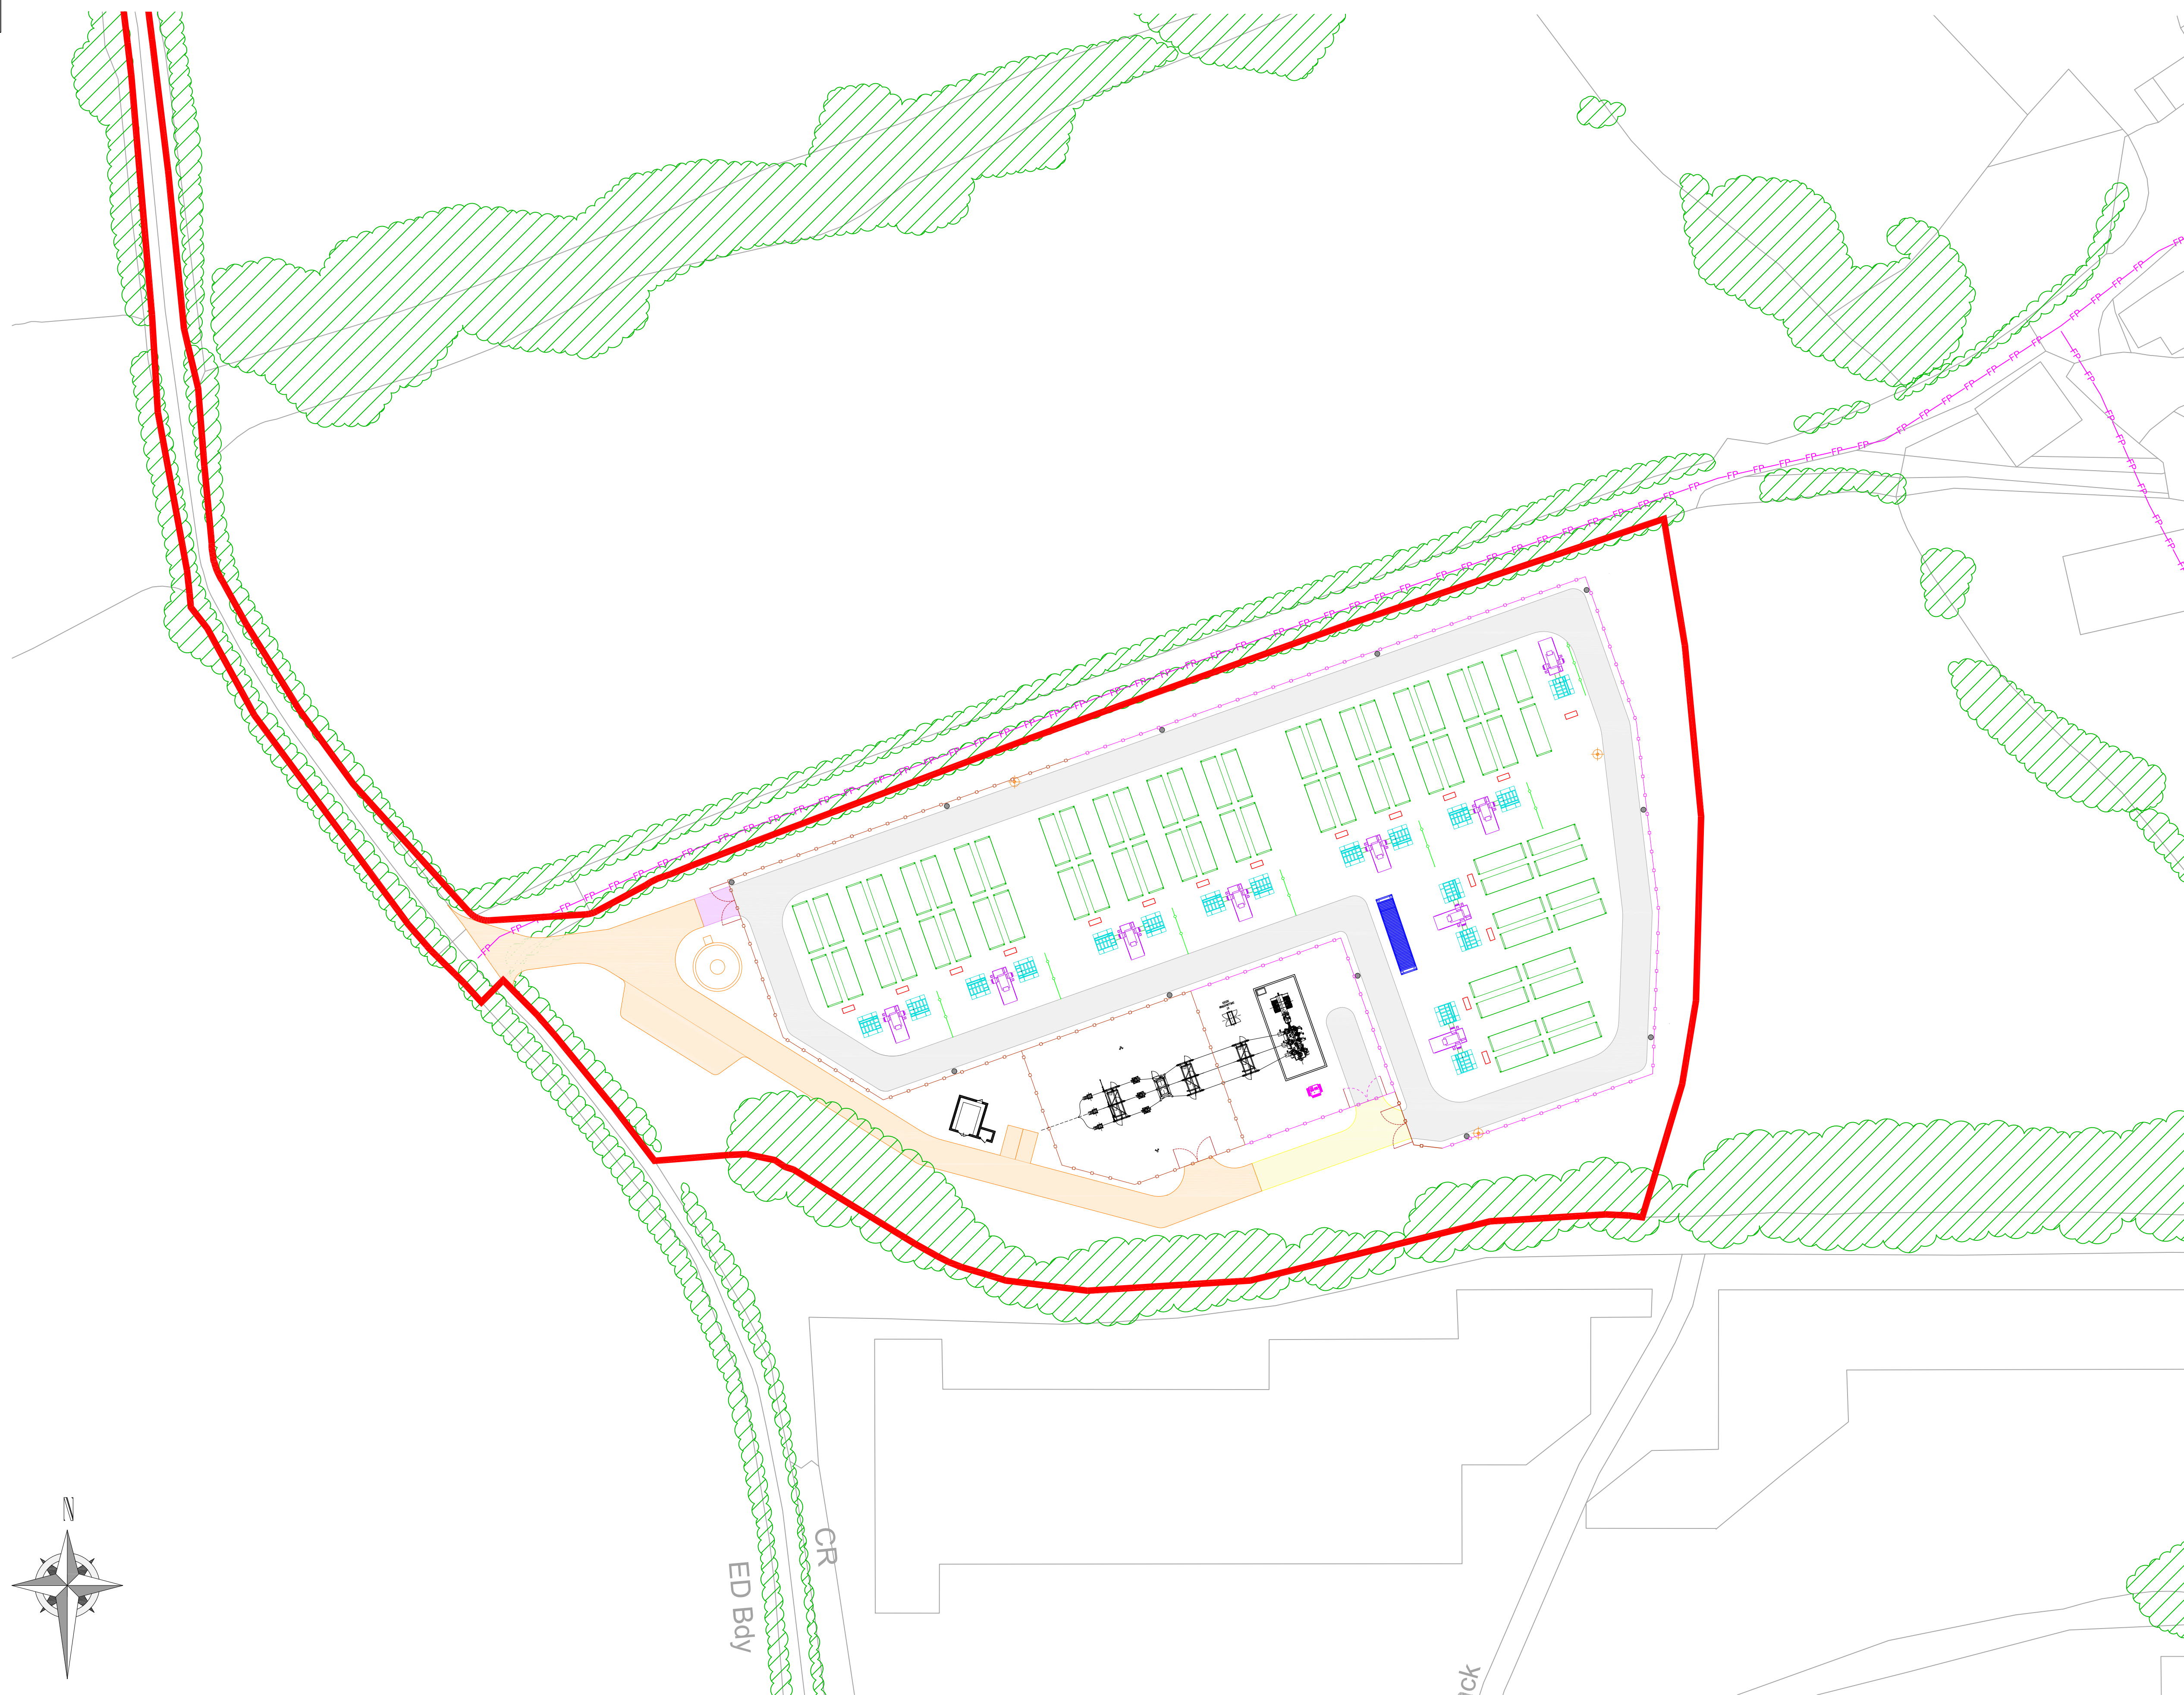

This drawing is the copyright of FIRSTWAY SOLAR LTD and must not be reproduced in whole or in part or used in any manner without their written permission.
Scaled dimensions must not be taken from this drawing. All dimensions are to be confirmed on site prior to commencement of work.

Revisions:

Revision	Date	Revision Notes	Drawn	Inspected
01	10.09.24	First Issue	CS	JH
02	27.08.24	Site Access Added	CS	JH
03	07.10.24	Layout amended to suit new RLB	HL	JH
04	07.10.24	RLB adjusted	HL	JH
05	06.10.24	Easterly RLB Adjusted and Further Footpath Added	RR	JH
06	11.10.24	RLB Amended	EM	JH
07	24.10.24	Layout Amended and Acoustic Fence/Barriers/Enclosures Added	CS	JH
08	31.10.24	Water Tank Literture amended	HL	JH

LEGEND:

	PLANNING APPLICATION BOUNDARY
	WATER COURSE
	MAINTENANCE ACCESS
	SITE ACCESS
	DNO ACCESS
	EMERGENCY ACCESS
	SECURITY FENCELINE
	5M TIMBER ACOUSTIC FENCE
	*LOCALISED 3M ACOUSTIC SCREEN
	PUBLIC FOOTPATH

SITE INFRASTRUCTURE:

	SECURITY GATE		ESS UNIT
	ACOUSTIC SECURITY GATE		PCSK INVERTER
	132kV SUBSTATION		MV SKID/TX
	CCTV CAMERA		ESS INTERFACE CABINET
	AUX TRANSFORMER		40 FT CUSTOMER SWITCHGEAR
	180,000l WATER TANK		PARKING BAY
	WATER HYDRANT		

VEGETATION:

	EXISTING VEGETATION	
--	---------------------	--

*Note: Localised acoustic screen, fire proof to prevent spread of flame and removable for maintenance of equipment.

Project:

Maes Bach, Pontypridd


Applicant:

Net Zero Twentyfive Limited

Net Zero Twentyfive Ltd
Foresters Hall,
25-27 Westow Street,
London, SE19 3RY

Tel: +44 (0) 2071172077
Mob: +44 (0) 7737651384

Drawn by:

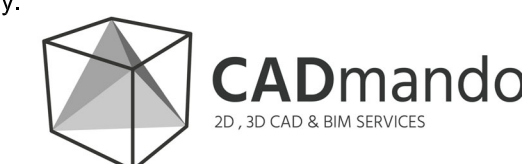

CADmando Design & Draughting Solutions Ltd
The Long Barn, The Courtyard, Severn Drive, Tewkesbury
Business Park, GL20 9GD

Tel: +44 (0) 1854 850919
Mob: +44 (0) 7814436910

Status:

PLANNING

Drawing Title:

**Maes Bach Proposed Site
Layout Plan**

Drawn: CS	Checked: JH	First Issued: 10.09.2024
--------------	----------------	-----------------------------

Project Code: FST025	Drawing Number: PL-01
--------------------------------	---------------------------------

Sheet Size: A1	Scale: 1:500	Revision: 08
--------------------------	------------------------	------------------------

